



LAUNDON • SIMON • CAHL and ASSOC.
ENGINEERS
504 MIDDLE AVE.


SURVEYORS
ELYRIA, OHIO 4035

FOR: PAUL T. ELEK

TOWNSHIP ELYRIA
ORIG. LOT or SEC. 99 W. of R.
CITY ELYRIA

VILLAGE
COUNTY - LORAIN
STATE - OHIO

DATE APRIL 5, 1983
SCALE 1"=20'
JOB NO. 83-1166 F.B.

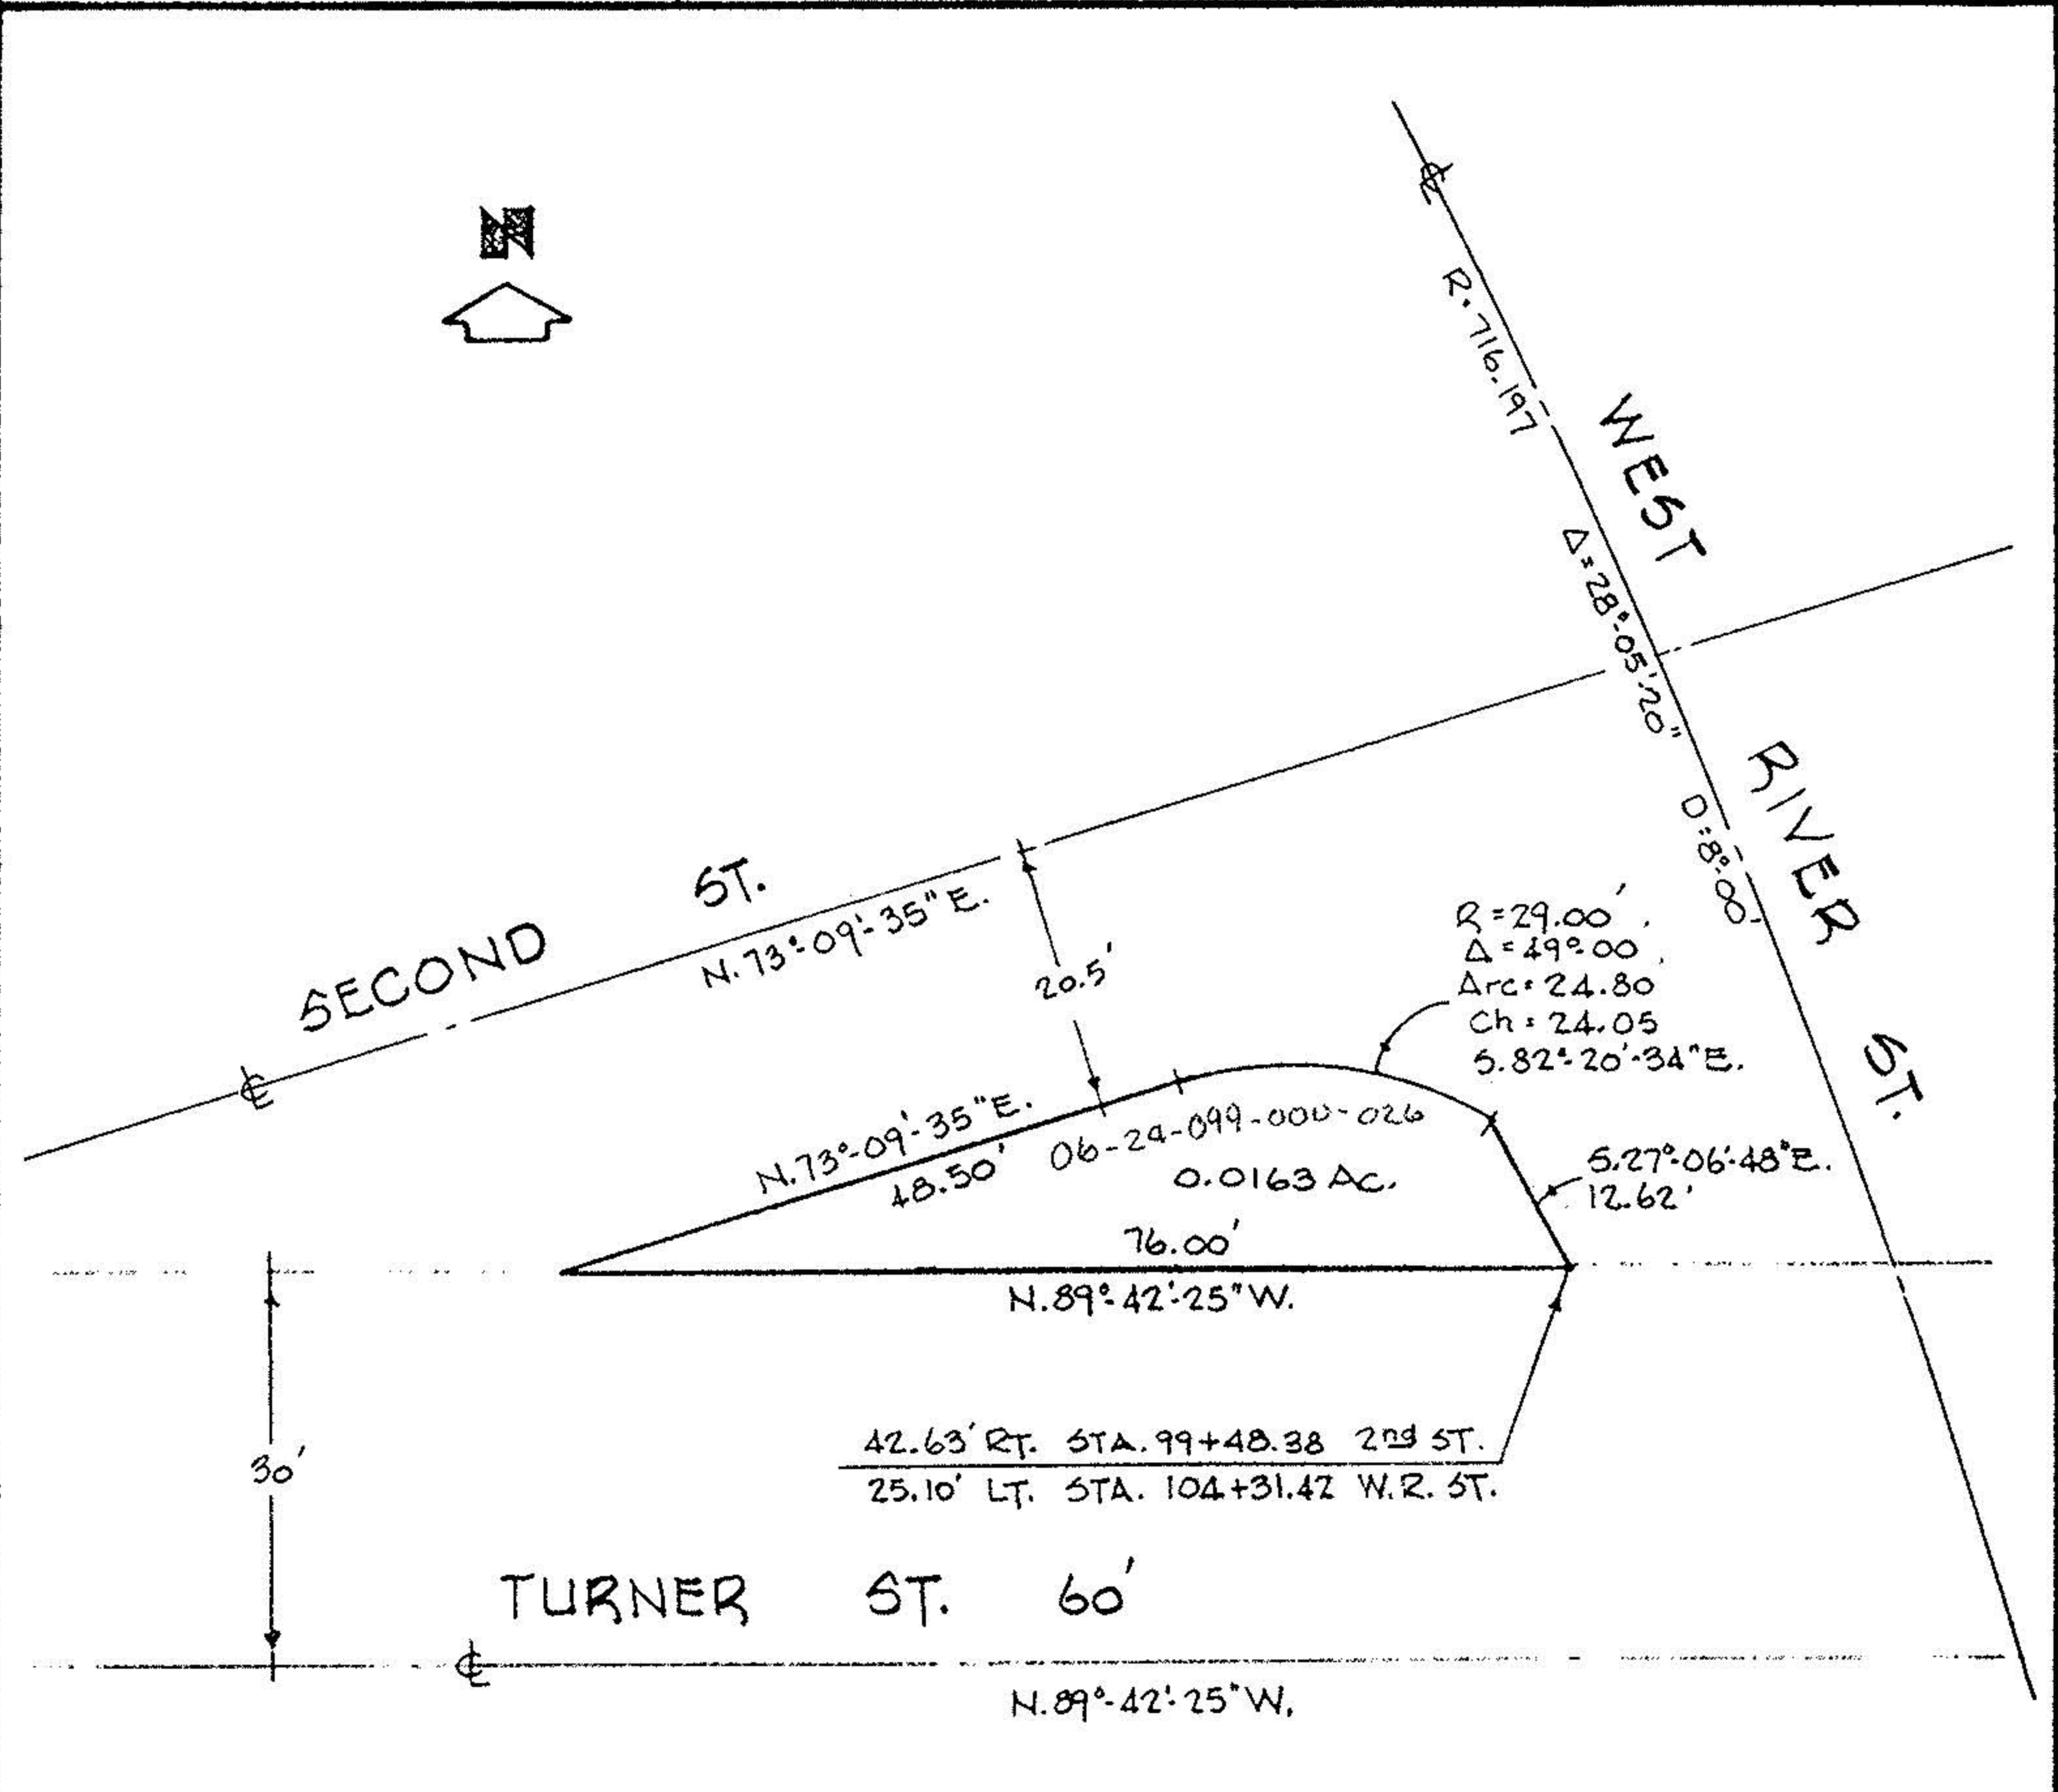

NOTE:

⊕ INFORMATION TAKEN FROM THE
"CENTERLINE SURVEY PLAT" AS APPEARS
IN PLAT VOL. 30 PGS. 37 & 38 OF THE
LORAIN COUNTY RECORD OF PLATS.