
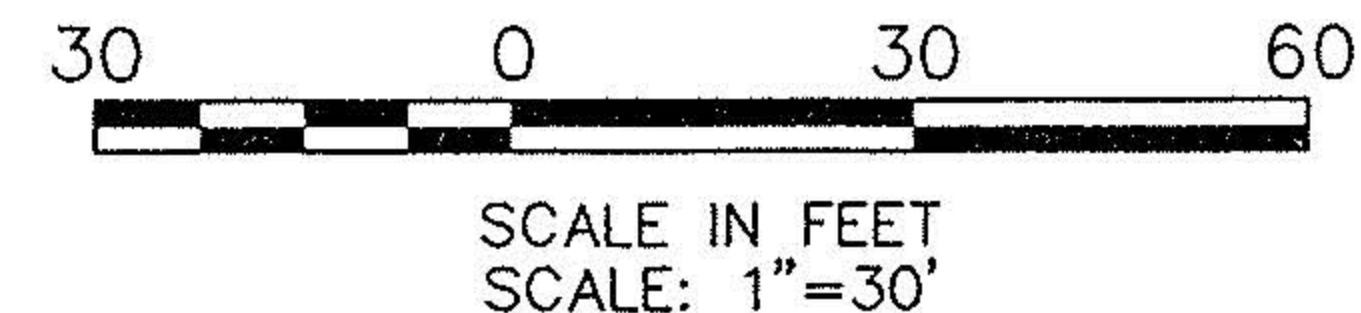


ABBEWOOD LIMITED
PARTNERSHIP
D.V. 1389 P. 73

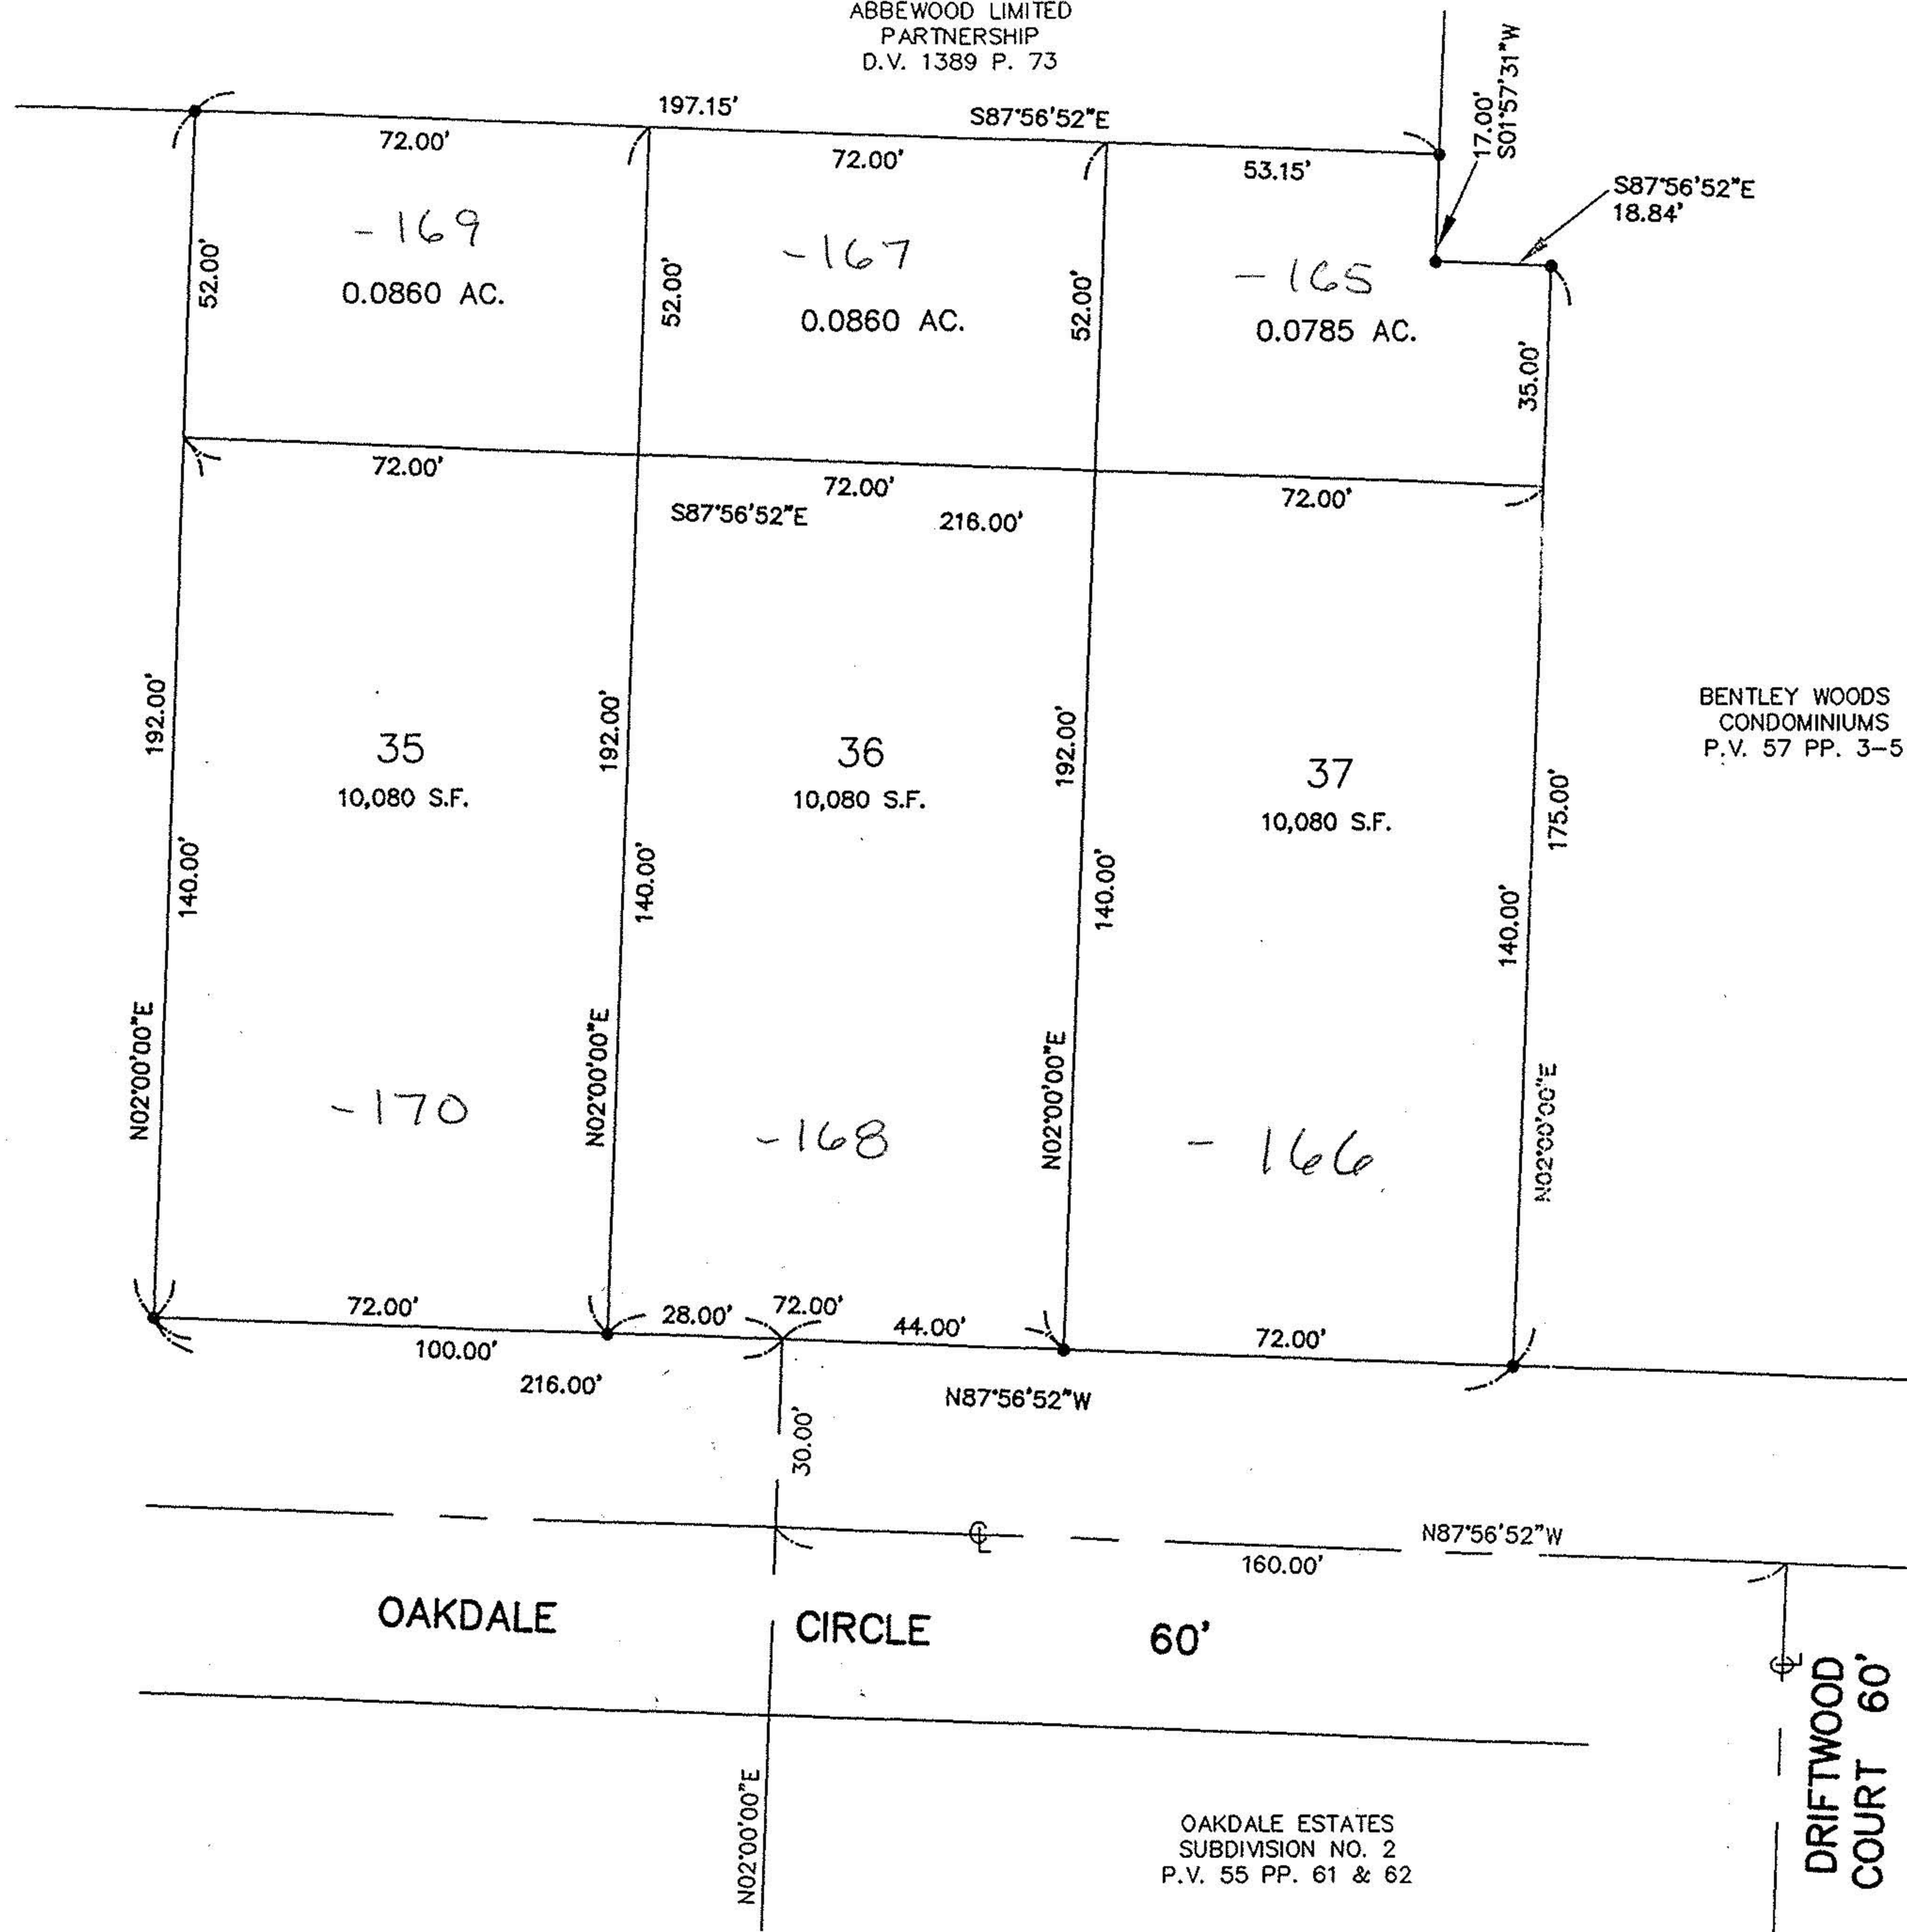

NOTE: THIS MAP PREPARED FROM SURVEY FOR OAKDALE ESTATES NO. 3, PINS HAVE NOT BEEN SET ON PROPOSED SPLIT LINE.

BENTLEY WOODS
CONDOMINIUMS
P.V. 57 PP. 3-5

SURVEY MAP

SUBLOT NOS. 35, 36, & 37
OAKDALE ESTATES SUBDIVISION NO. 3
P.V. 57 PP. 34 & 35
CITY OF ELYRIA COUNTY OF LORAIN
STATE OF OHIO

#22165

APPROVED
LORAIN CO.
MAP DEPT.
DATE 5-12-97
PAGE 6-143
BY R. BELL
JOB # 22165



David L. Elwell
DAVID L. ELWELL
REG. SURVEYOR NO. 6333

3-27-97
REV. 4-7-97

PREPARED BY
KS ASSOCIATES, INC.
ENGINEERS SURVEYORS
MARCH 27, 1997



JOB NO. 93746-3D

OAKDALE ESTATES
SUBDIVISION NO. 2
P.V. 55 PP. 61 & 62