


49318



06-25-002

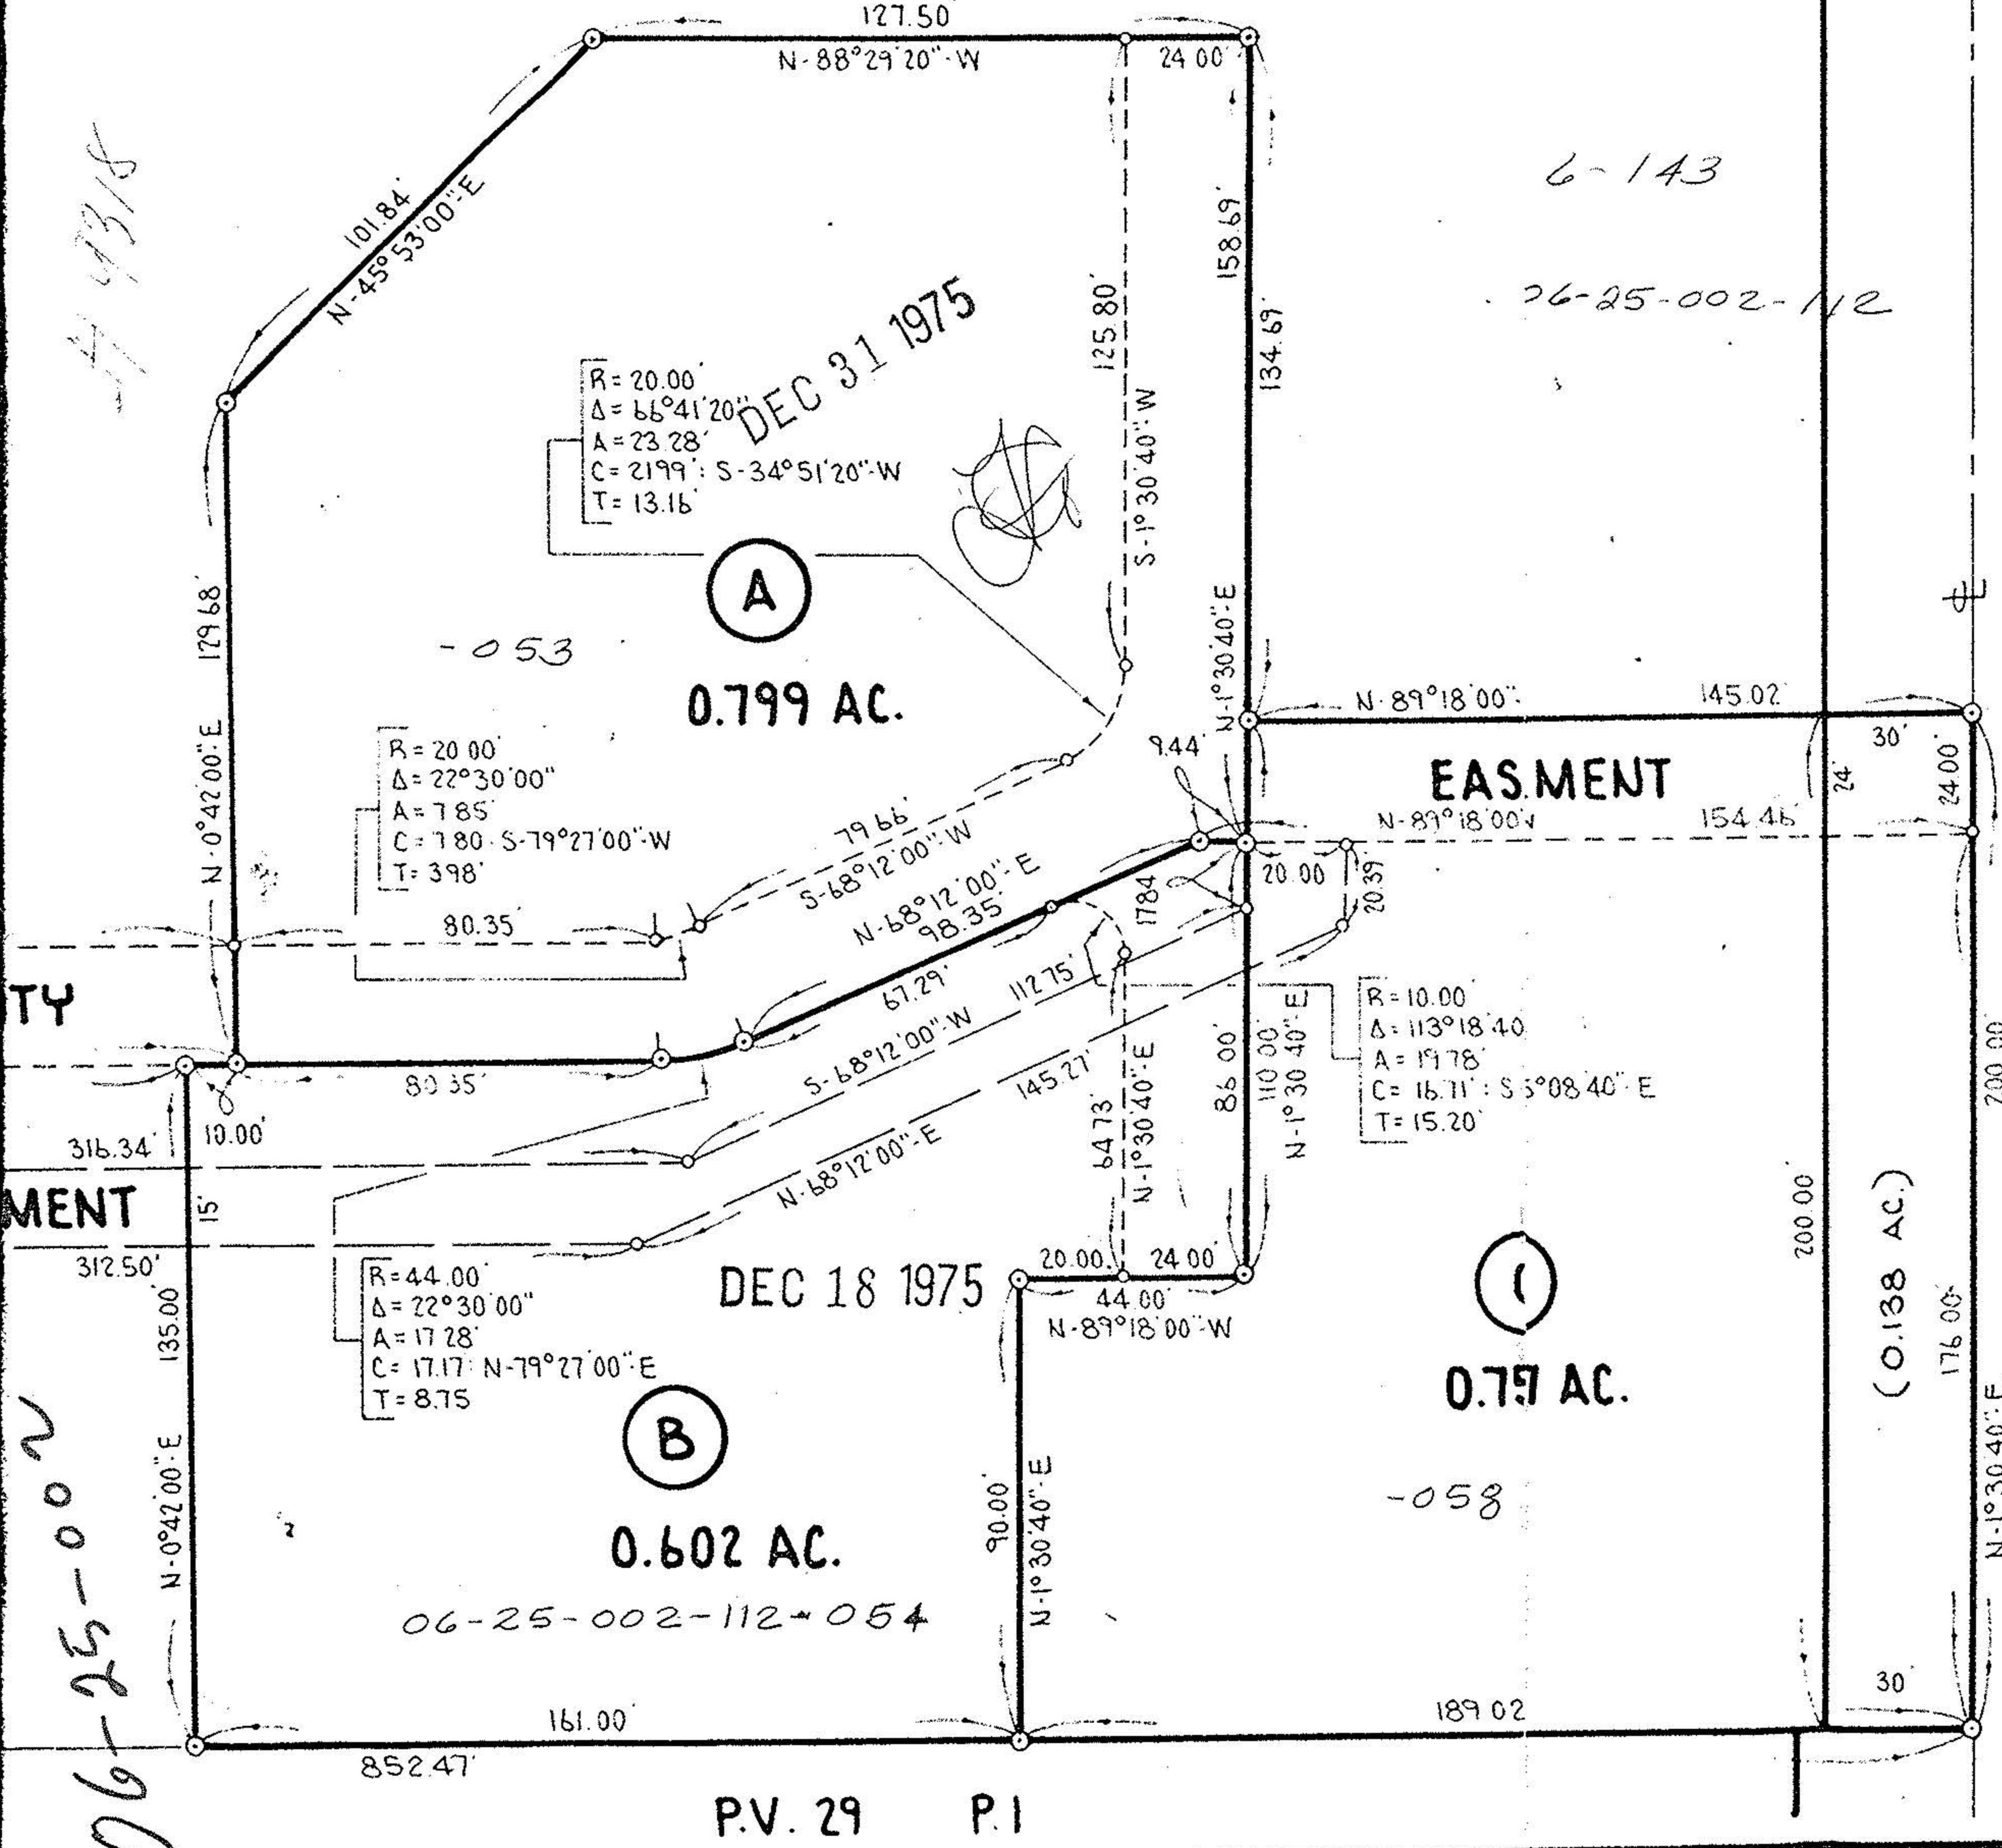

PARCEL A	=	0.799 A.
PARCEL B	=	0.602 A.
PARCEL C	=	0.757 A.
TOTAL	=	2.158 A.
ABBE RD.	=	0.138 A.
TOTAL EXCL. R/W	=	2.020 A.

PREPARED FOR:

Drawn by:

KLEINBERGER & SOHN

REFEREN