

SUGAR RIDGE ROAD 60'

HAROLD C. & AGNES H. TERNES
D.V. 980 P. 349


HUSTON M. & JANE B. PROUT
D.V. 1228 P. 34 & 35

HUSTON M. & JANE B. PROUT
D.V. 1075 P. 508

ROBERT E. WHITE
D.V. 1191 P. 213

LOYAL ORDER OF MOOSE
LODGE N° 778
D.V. 1206 P. 929


TERNES AVENUE 60'

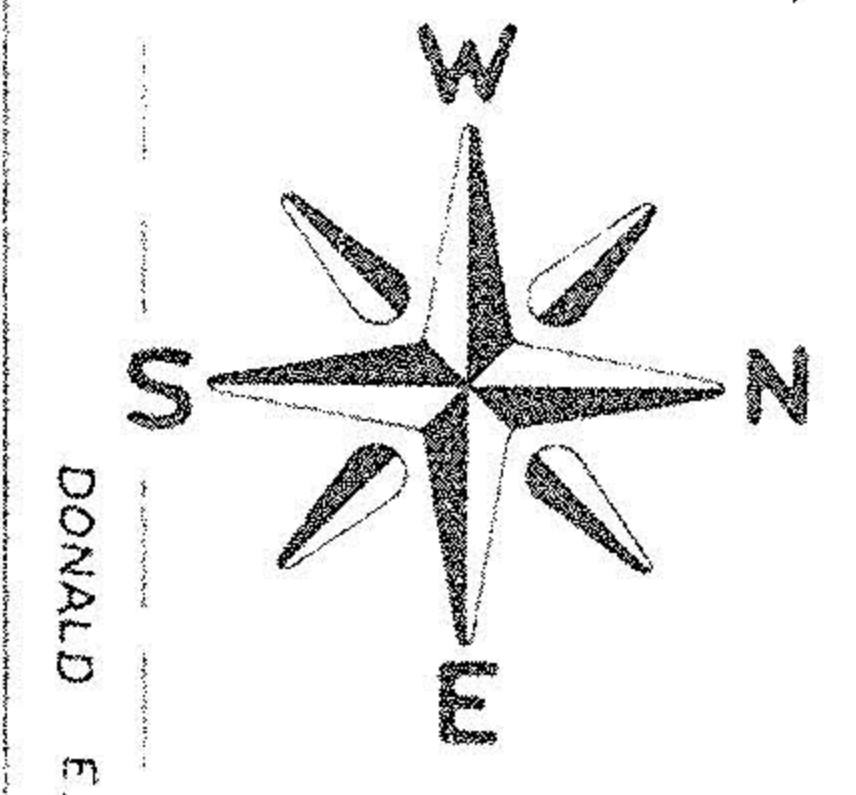

PROJECT
BOUNDARY SURVEY
OF PART OF
ORIGINAL ELYRIA TOWNSHIP (EAST OF THE RIVER)
LOT N° 7
CITY OF ELYRIA COUNTY OF LORAIN
STATE OF OHIO

Prepared for: **HAROLD TERNES**

Rev.	Drawn by: K.V.S.
	Checked by:
	App. by:
	Scale: 1" = 100'
	Date: 10- -79

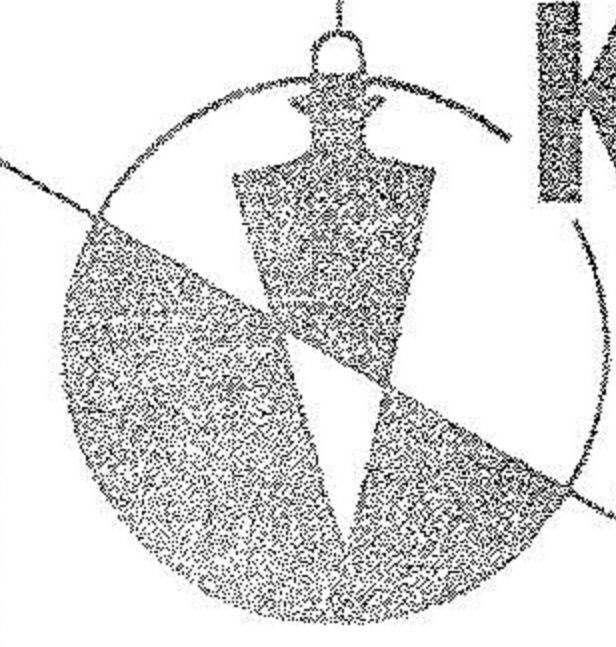

KLEINOEDER-SCHMIDT

and ASSOCIATES

ENGINEERS — SURVEYORS — CONSULTANTS in LAND PLANNING

ELYRIA - NORWALK - MEDINA OHIO

REFERENCES	
SHEET NO.	JOB NO.
1 of 1	72-97