


# 14430

P.P. # 06-25-007-000-107  
THE ELYRIA TELEPHONE CO  
VOL 1170 PAGE 878


1"=100'

APPROVED	
LORAIN CO.	
MAP DEPT.	
DATE	11 4-31
PAGE	6 126
BY	C. Francis
VOID AFTER	

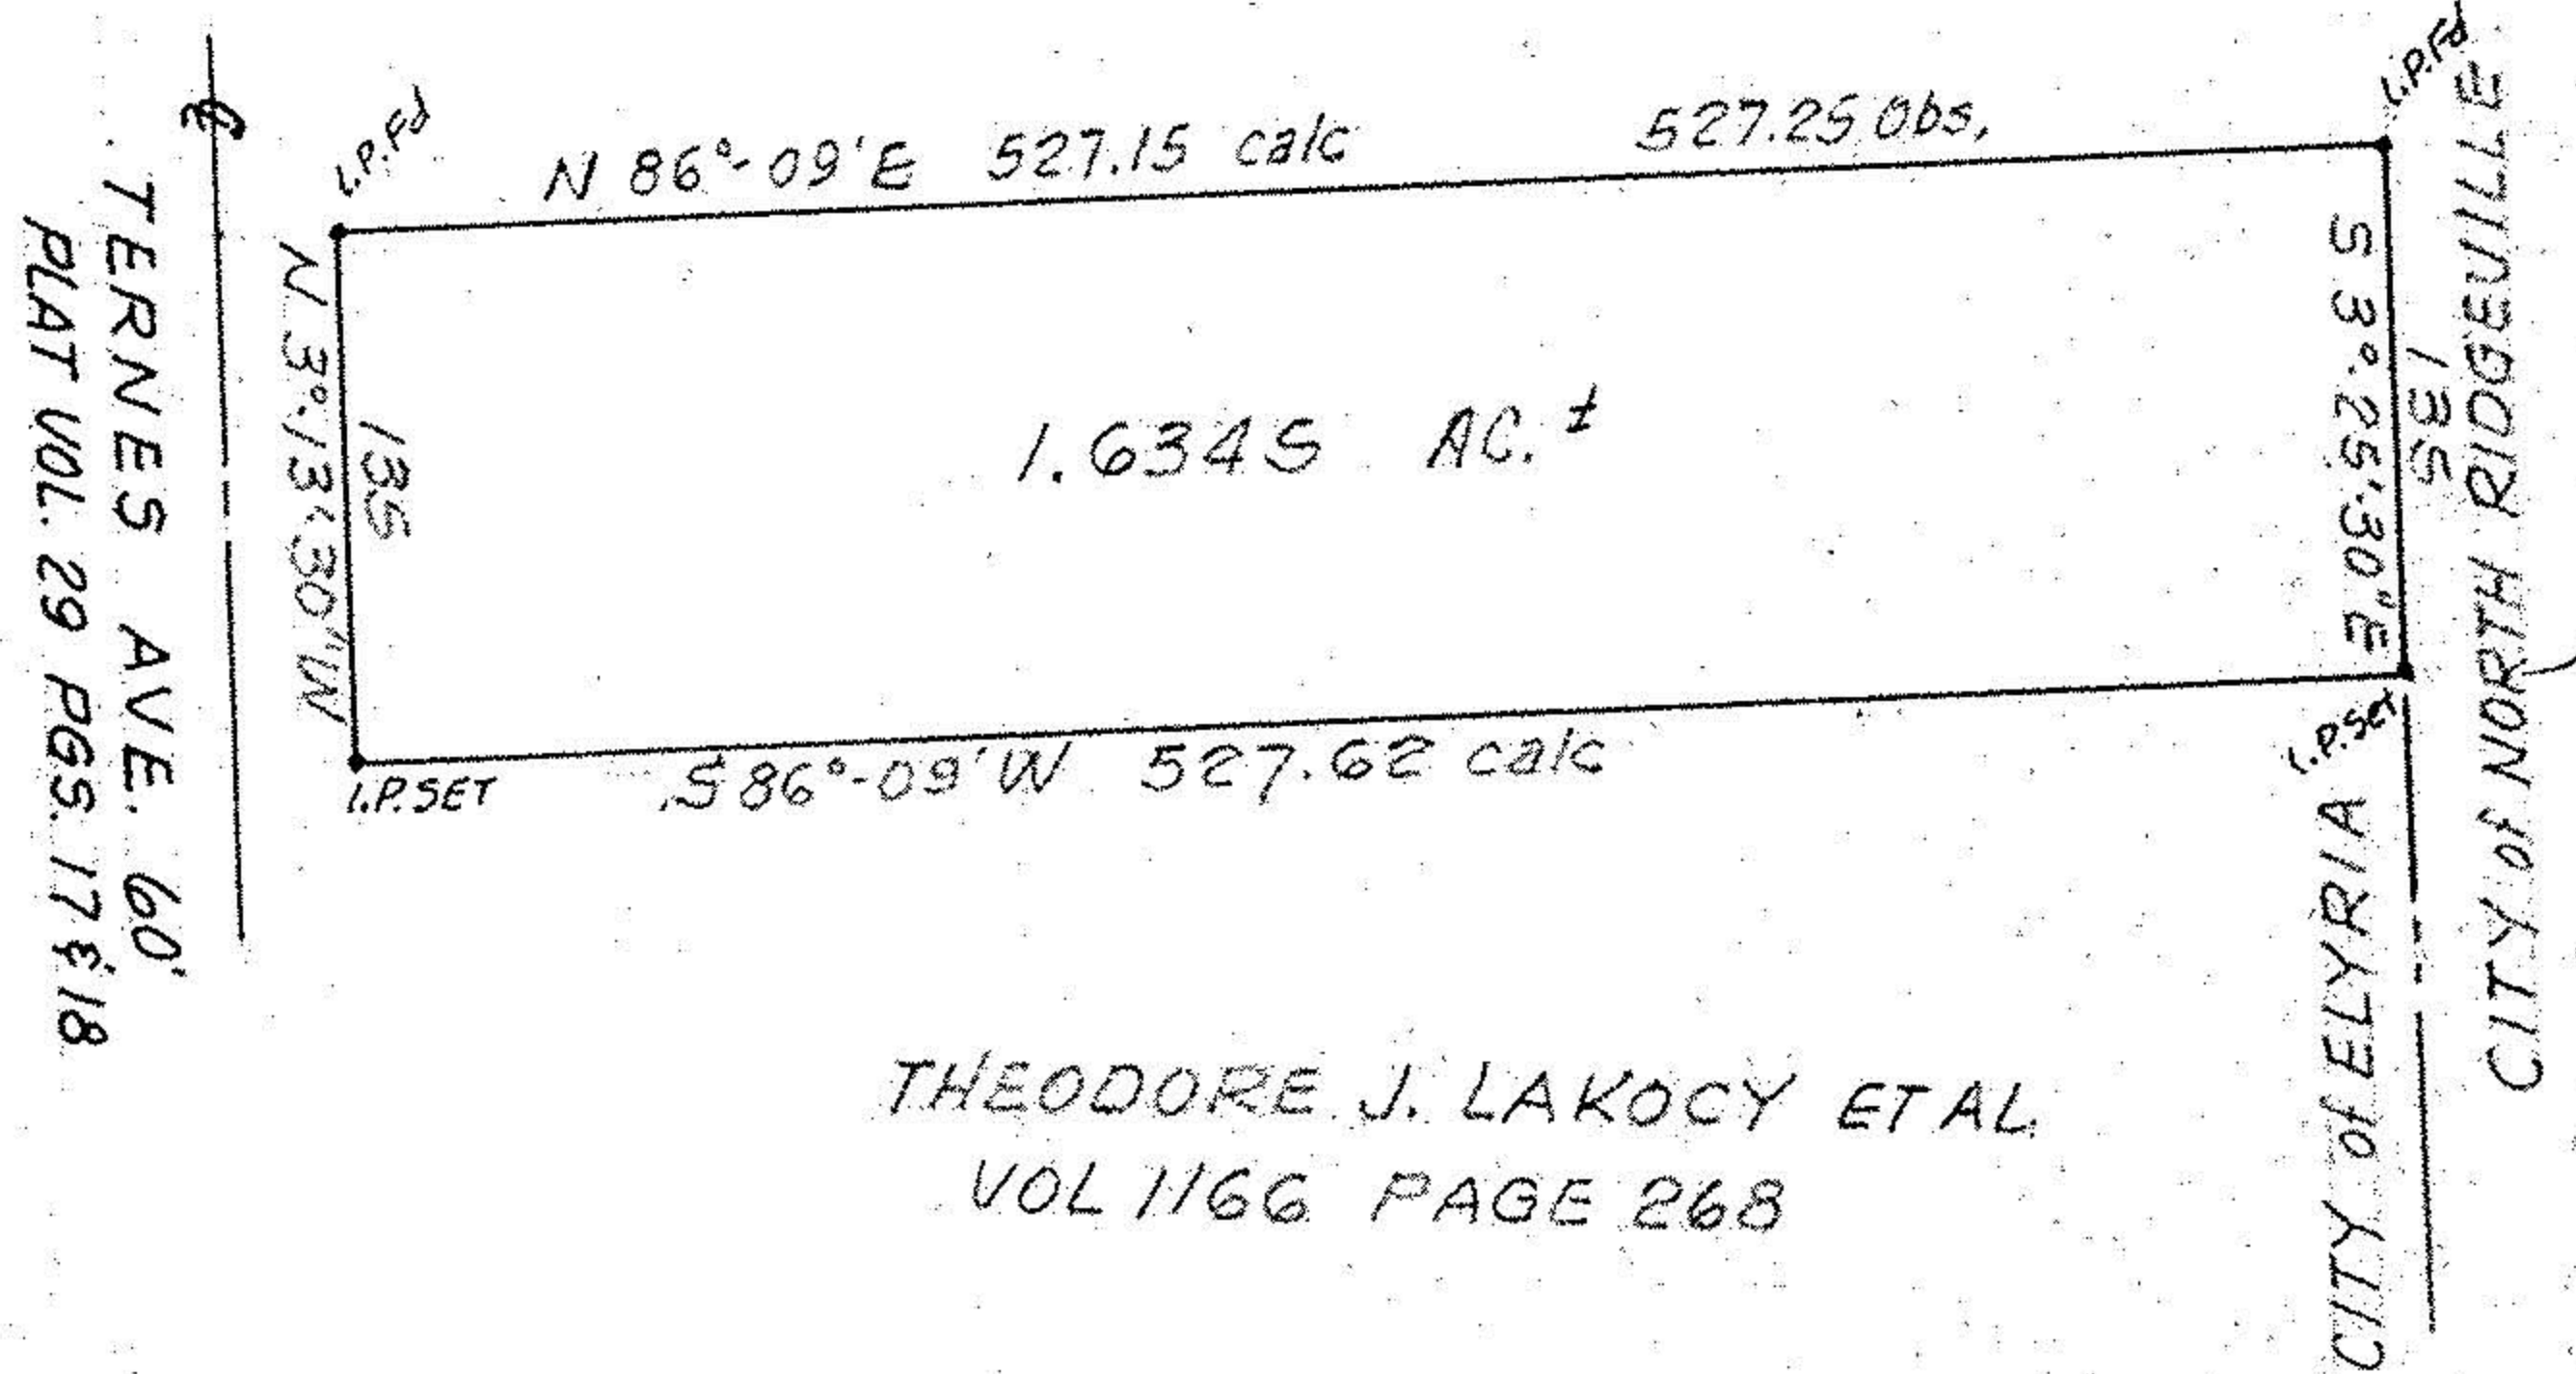

THEODORE J. LAKOCY ETAL  
VOL 1166 PAGE 268

SURVEY OF PROPOSED PARCEL SPLIT  
MADE AT THE INSISTENCE OF  
UNION STANDARD TITLE AGENCY, INC

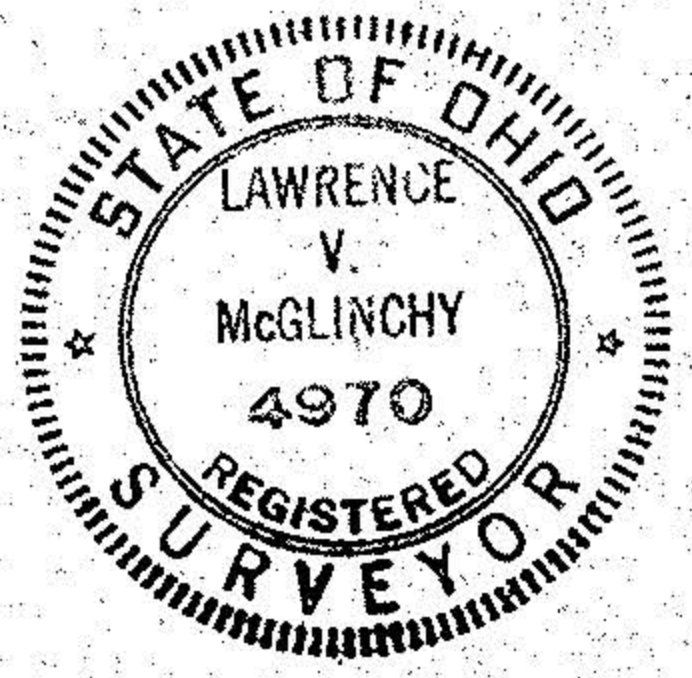

PART of P.P. # 06-25-007-000-108  
PART of ORIG. ELYRIA TWP. LOT 7-EAST of BLACK RIVER  
NOW in CITY of ELYRIA, OHIO  
TAX MAP PAGE 6-126

THIS IS A PLAT OF SURVEY.

McGLINCHY & ASSOCIATES INC.

OCT. 22, 1981 #817040  
UNION STD TITLE