


6-142

06-25-002-112

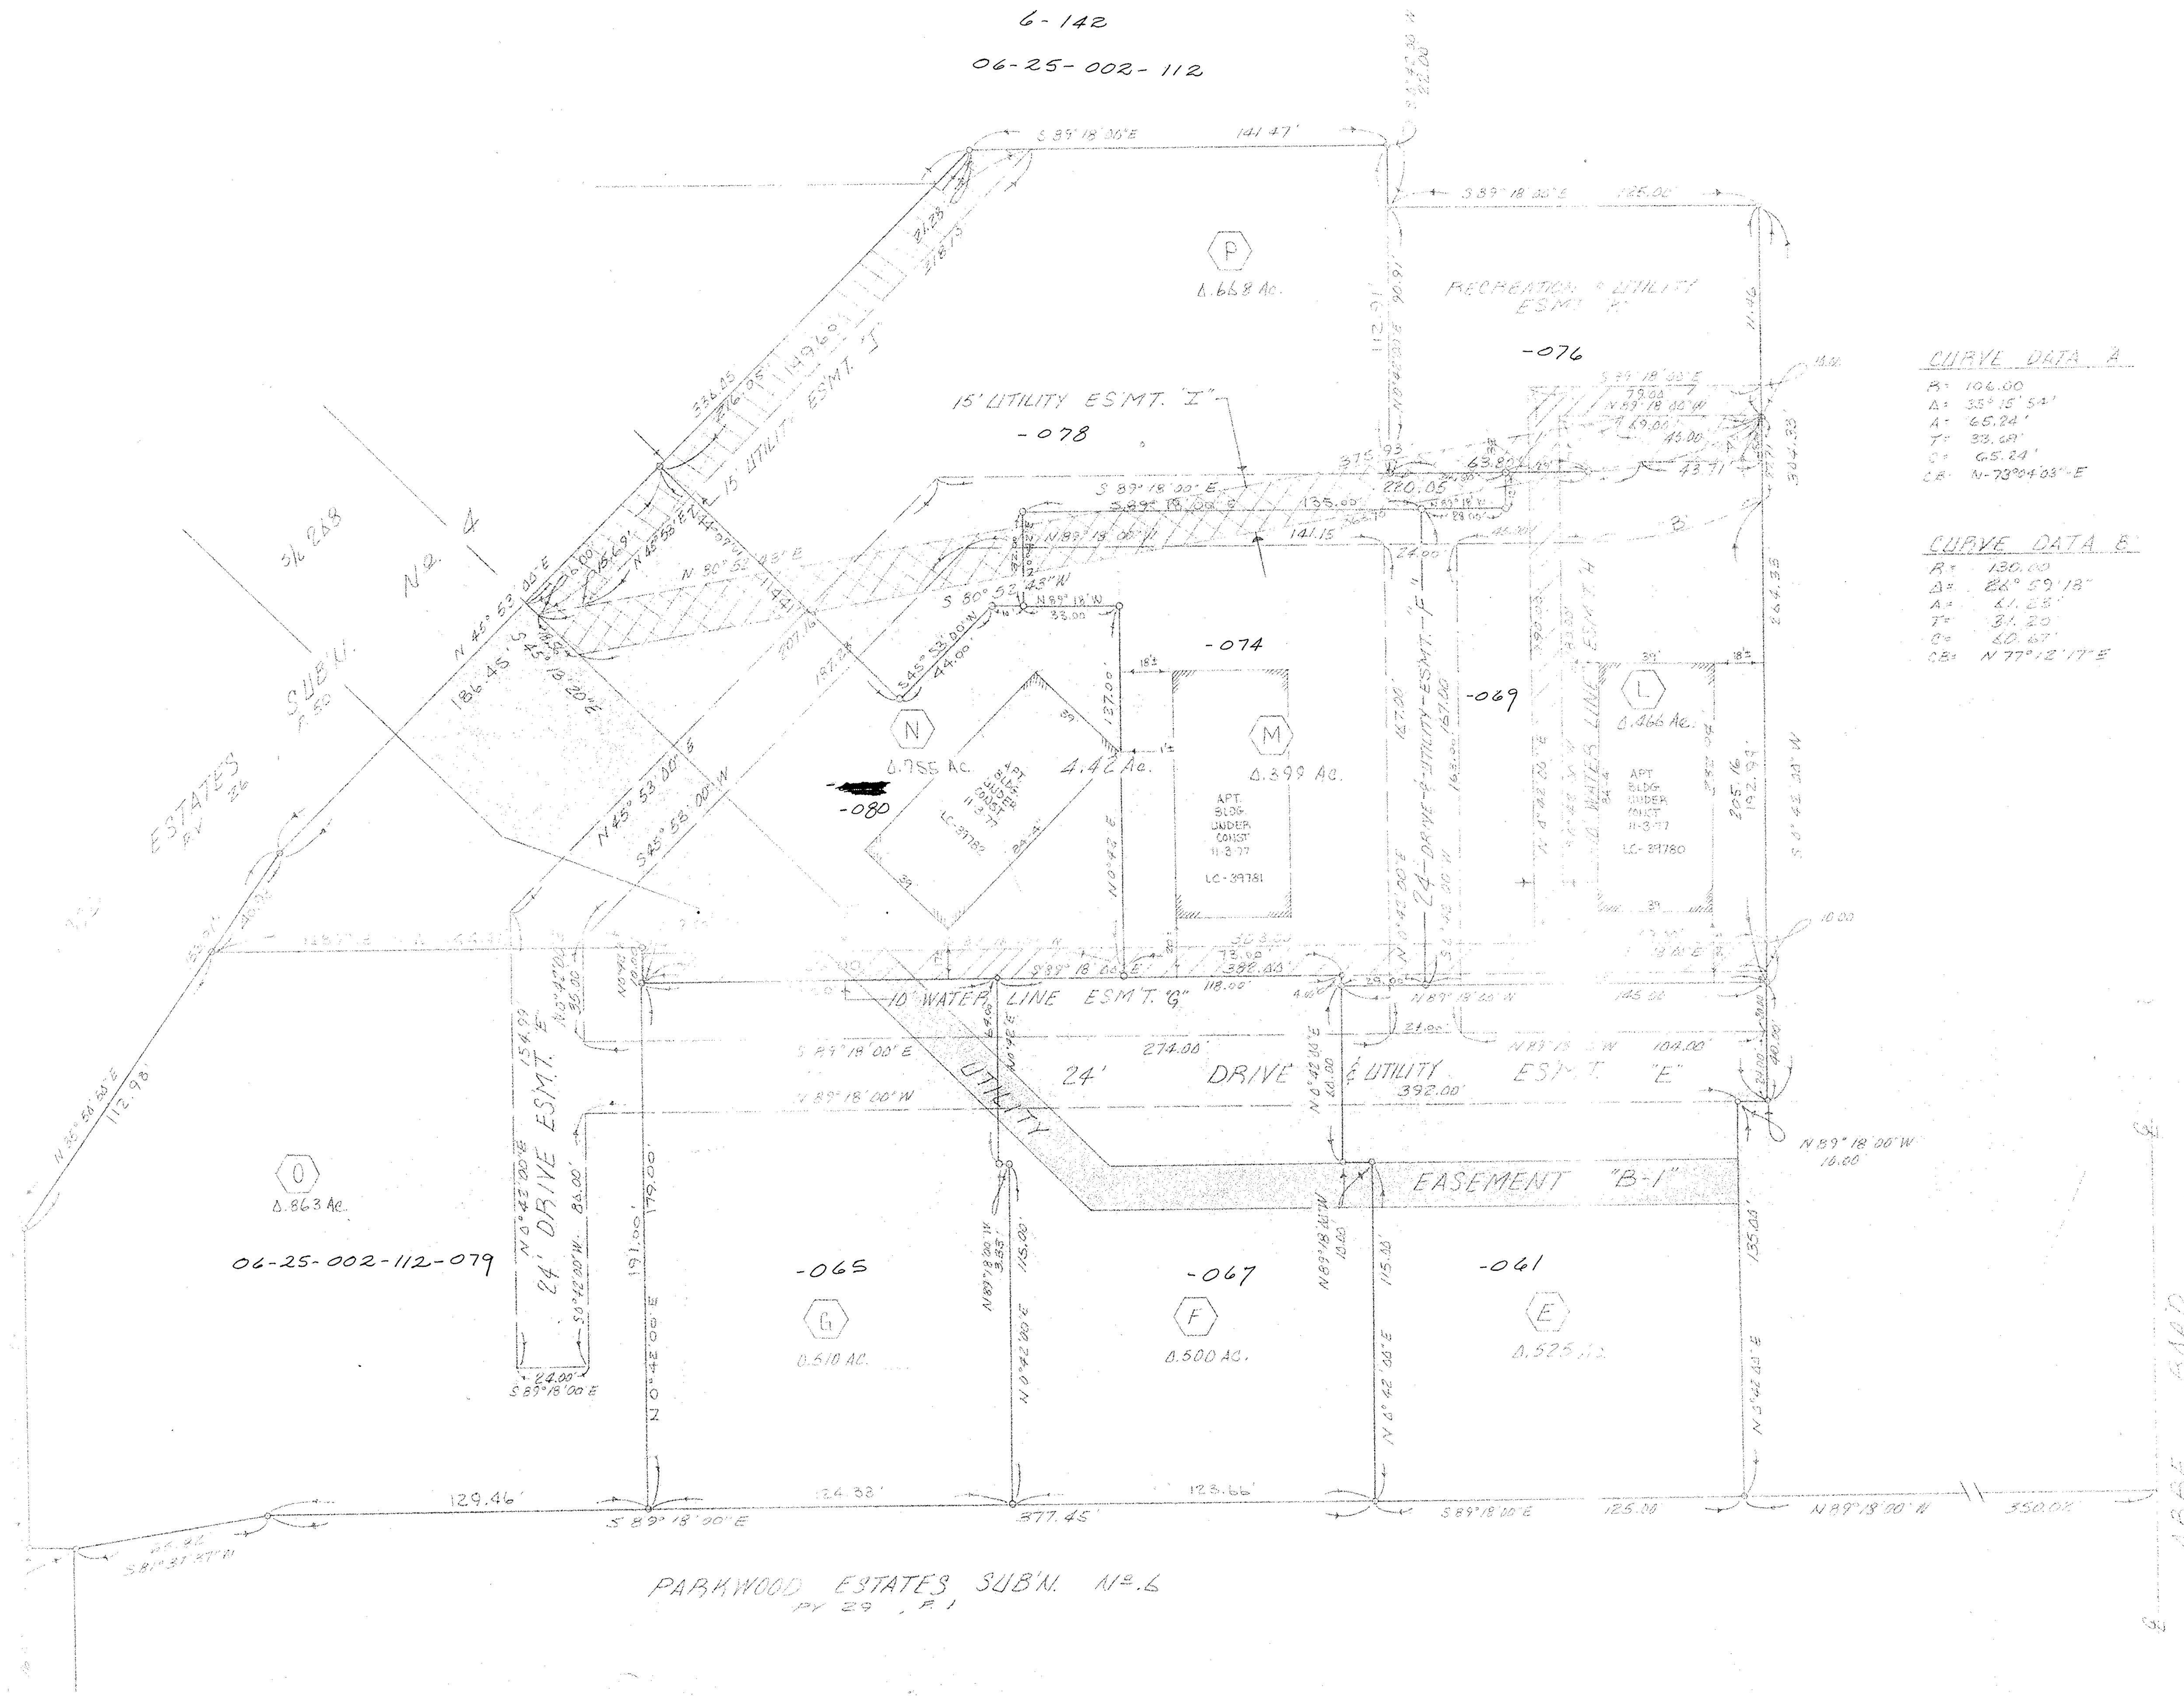

SCALE 1"=50'



CURVE DATA A

R =	106.00
Δ =	33° 15' 54"
A =	65.24'
T =	33.00'
C =	65.24'
CB =	N 73° 04' 03" E

CURVE DATA B

R =	130.00
Δ =	86° 59' 18"
A =	41.25'
T =	31.20'
C =	40.67'
CB =	N 77° 12' 17" E

PARKWOOD ESTATES SUBN. NO. 6
PV 29, P. 1

PARCEL AND EASEMENT MAP
PARK MEADOWS APARTMENTS
 PART OF ORIGINAL ELYRIA TOWNSHIP LOT NO. 2
 EAST OF THE BLACK RIVER
 CITY OF ELYRIA COUNTY OF LORAIN - STATE OF OHIO
 PREPARED BY: **HEINIGER-SCHMIDT & ASSOC.**
 CONSULTING ENGINEERS & SURVEYORS
 ELYRIA, OHIO

3. REV. CURVE DATA "A"
 2. MORTGAGE LOAN IDENT 11-3-77
 1. REV. ADD. ESMT. "K"
 ESMT. "L"
 ESMT. TITLES } 6/3/77 DJR