
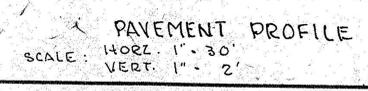
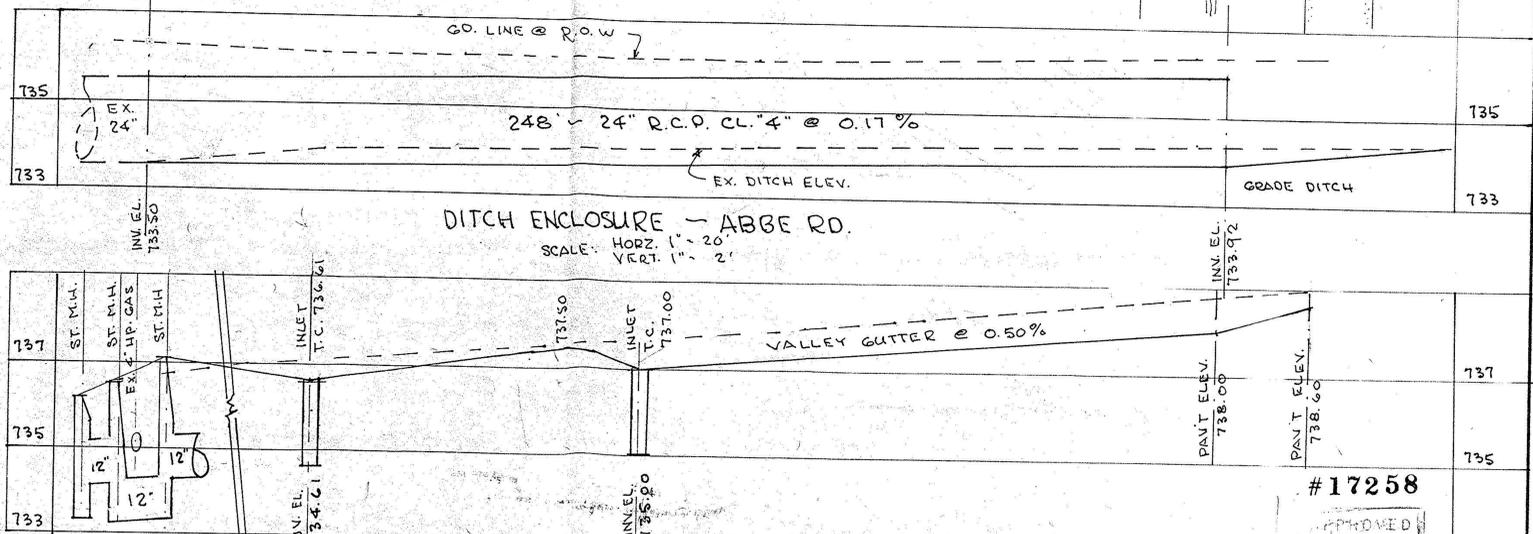


06-25-007-000

STATE ROUTE 57 B.Y. PASS

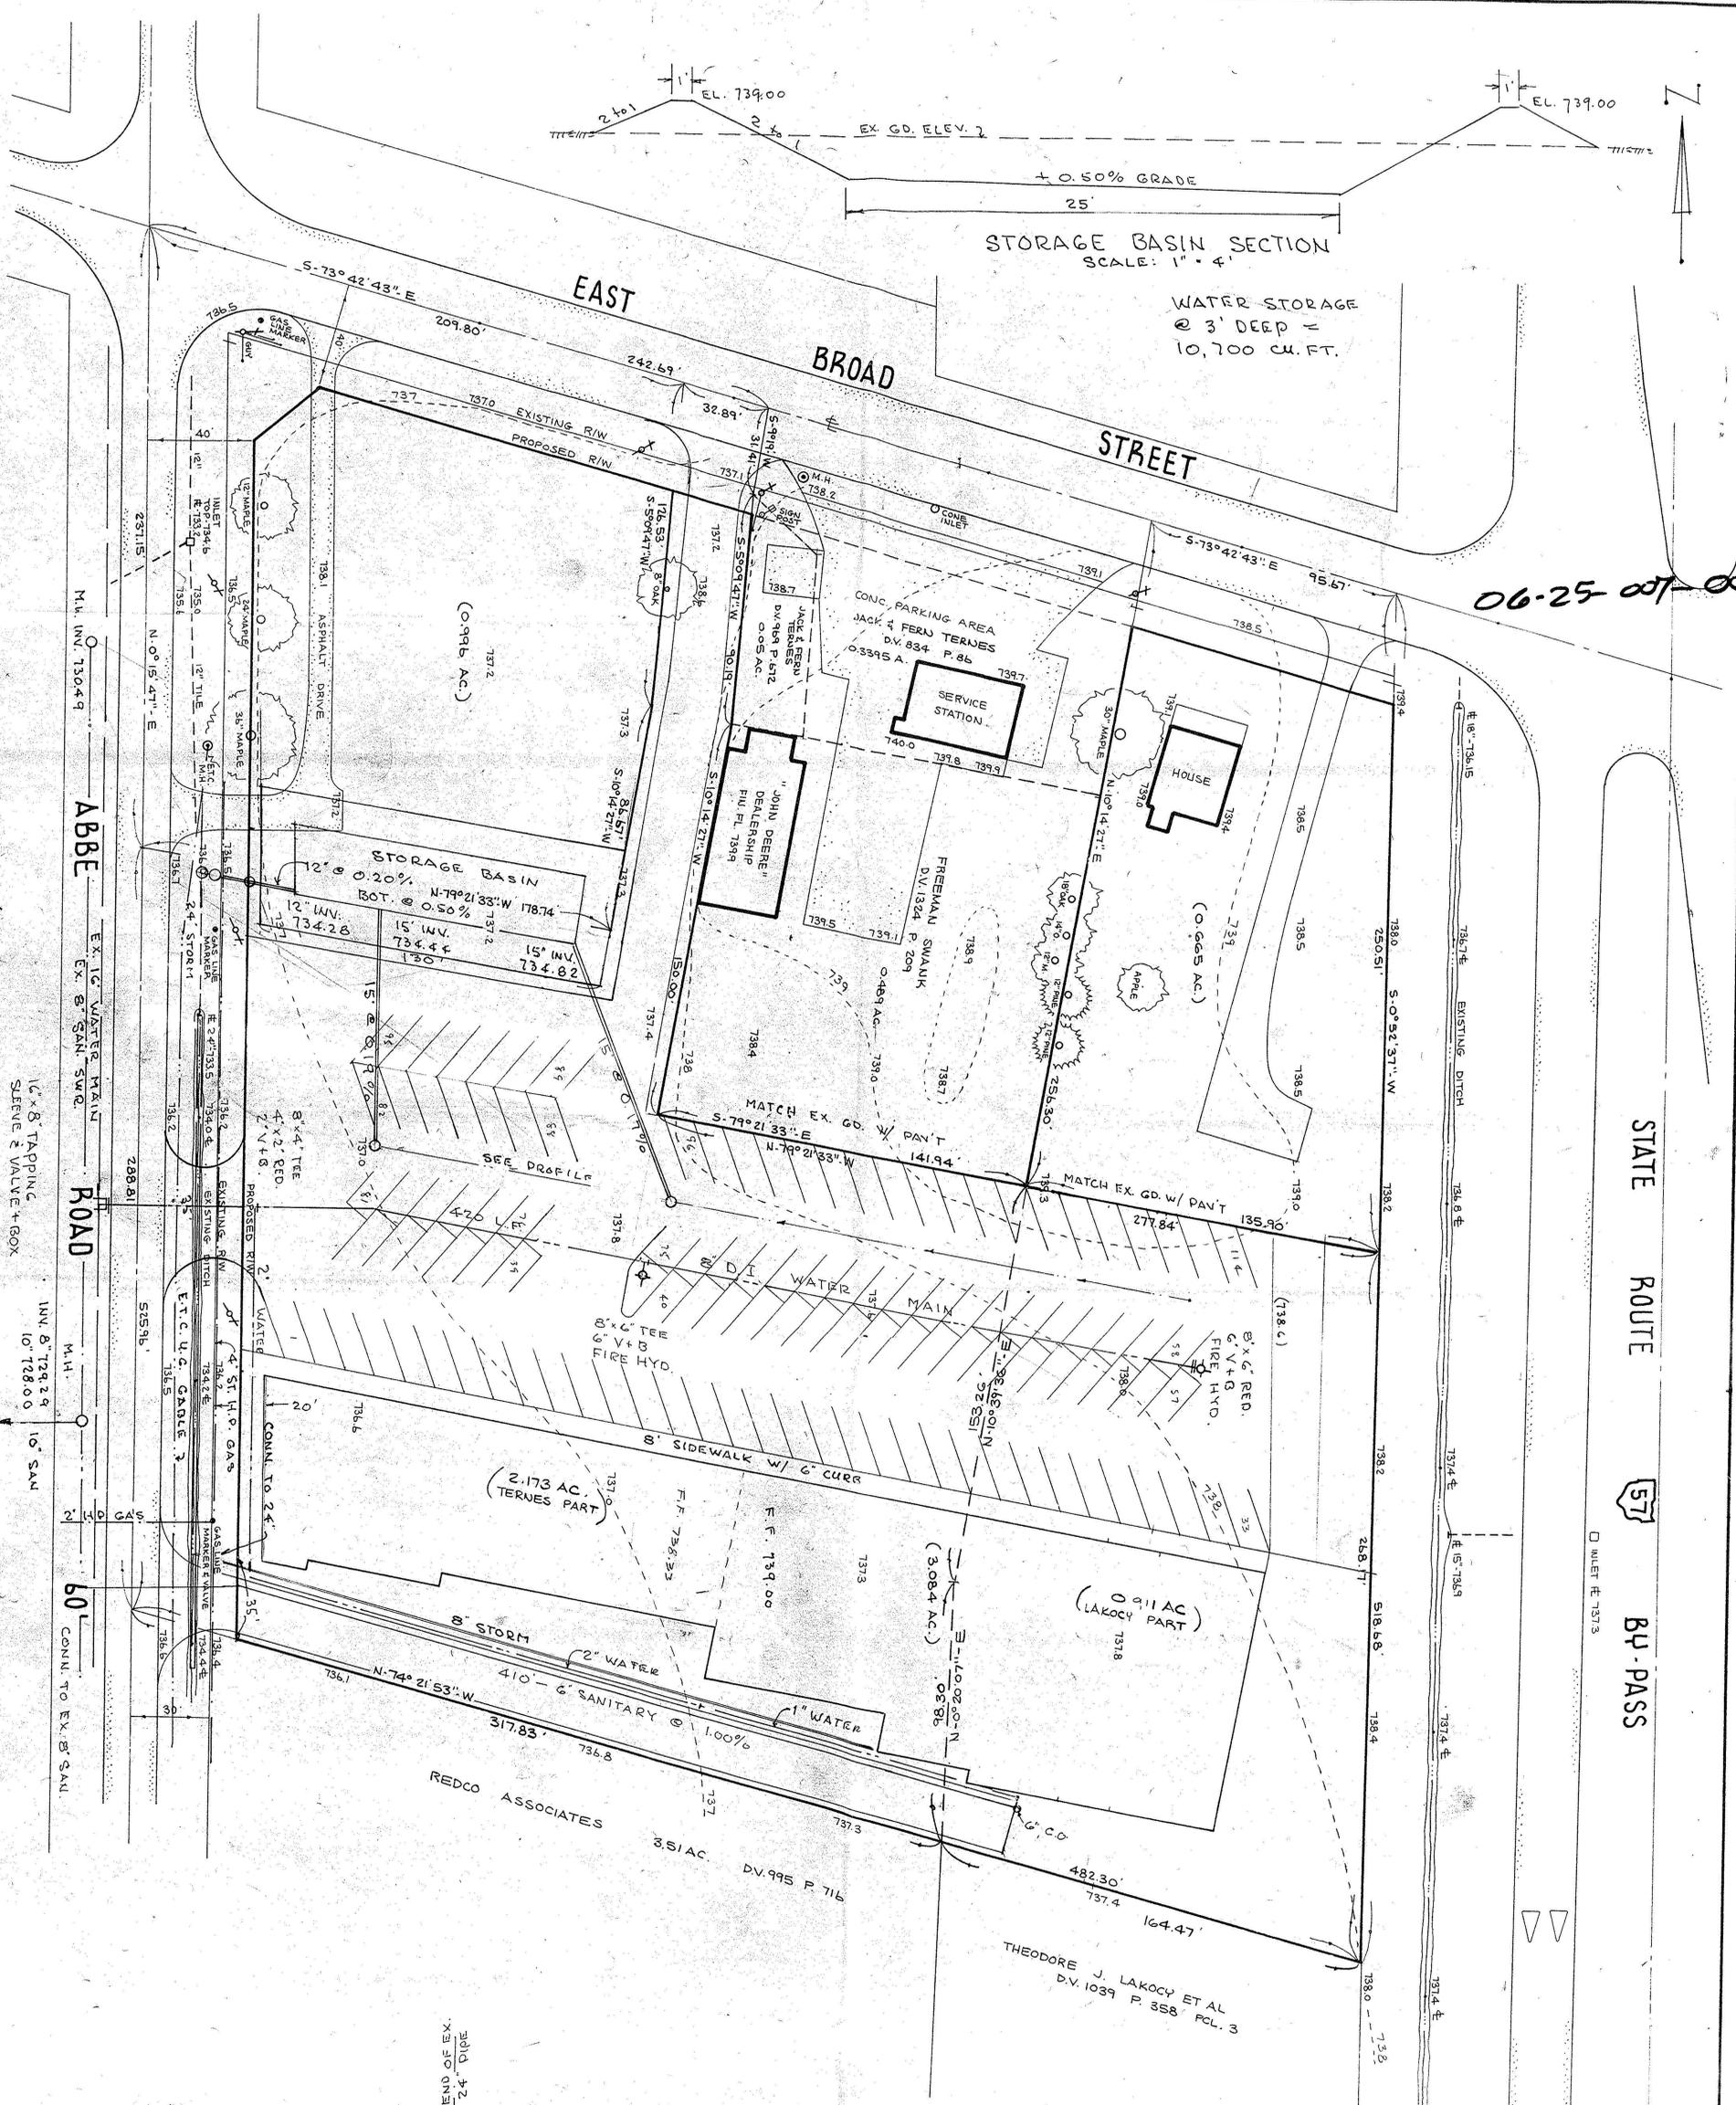

#17258
APPROVED
MAP DEPT.
DATE 2-3-87
PAGE 6-125
C. FRANCIS
17258

TOPOGRAPHICAL SURVEY
PART OF ELYRIA TOWNSHIP ORIGINAL LOT No 7 - E. OF R.
CITY OF ELYRIA COUNTY OF LORAIN STATE OF OHIO

PREPARED BY
KLEINODER - SCHMIDT & ASSOC.
CONSULTING ENGINEERS & SURVEYORS
MAY 31, 1984

REV. 7-22-85
REV. 8-7-85
81-110