


#18893

#18894

#18894-A

-179

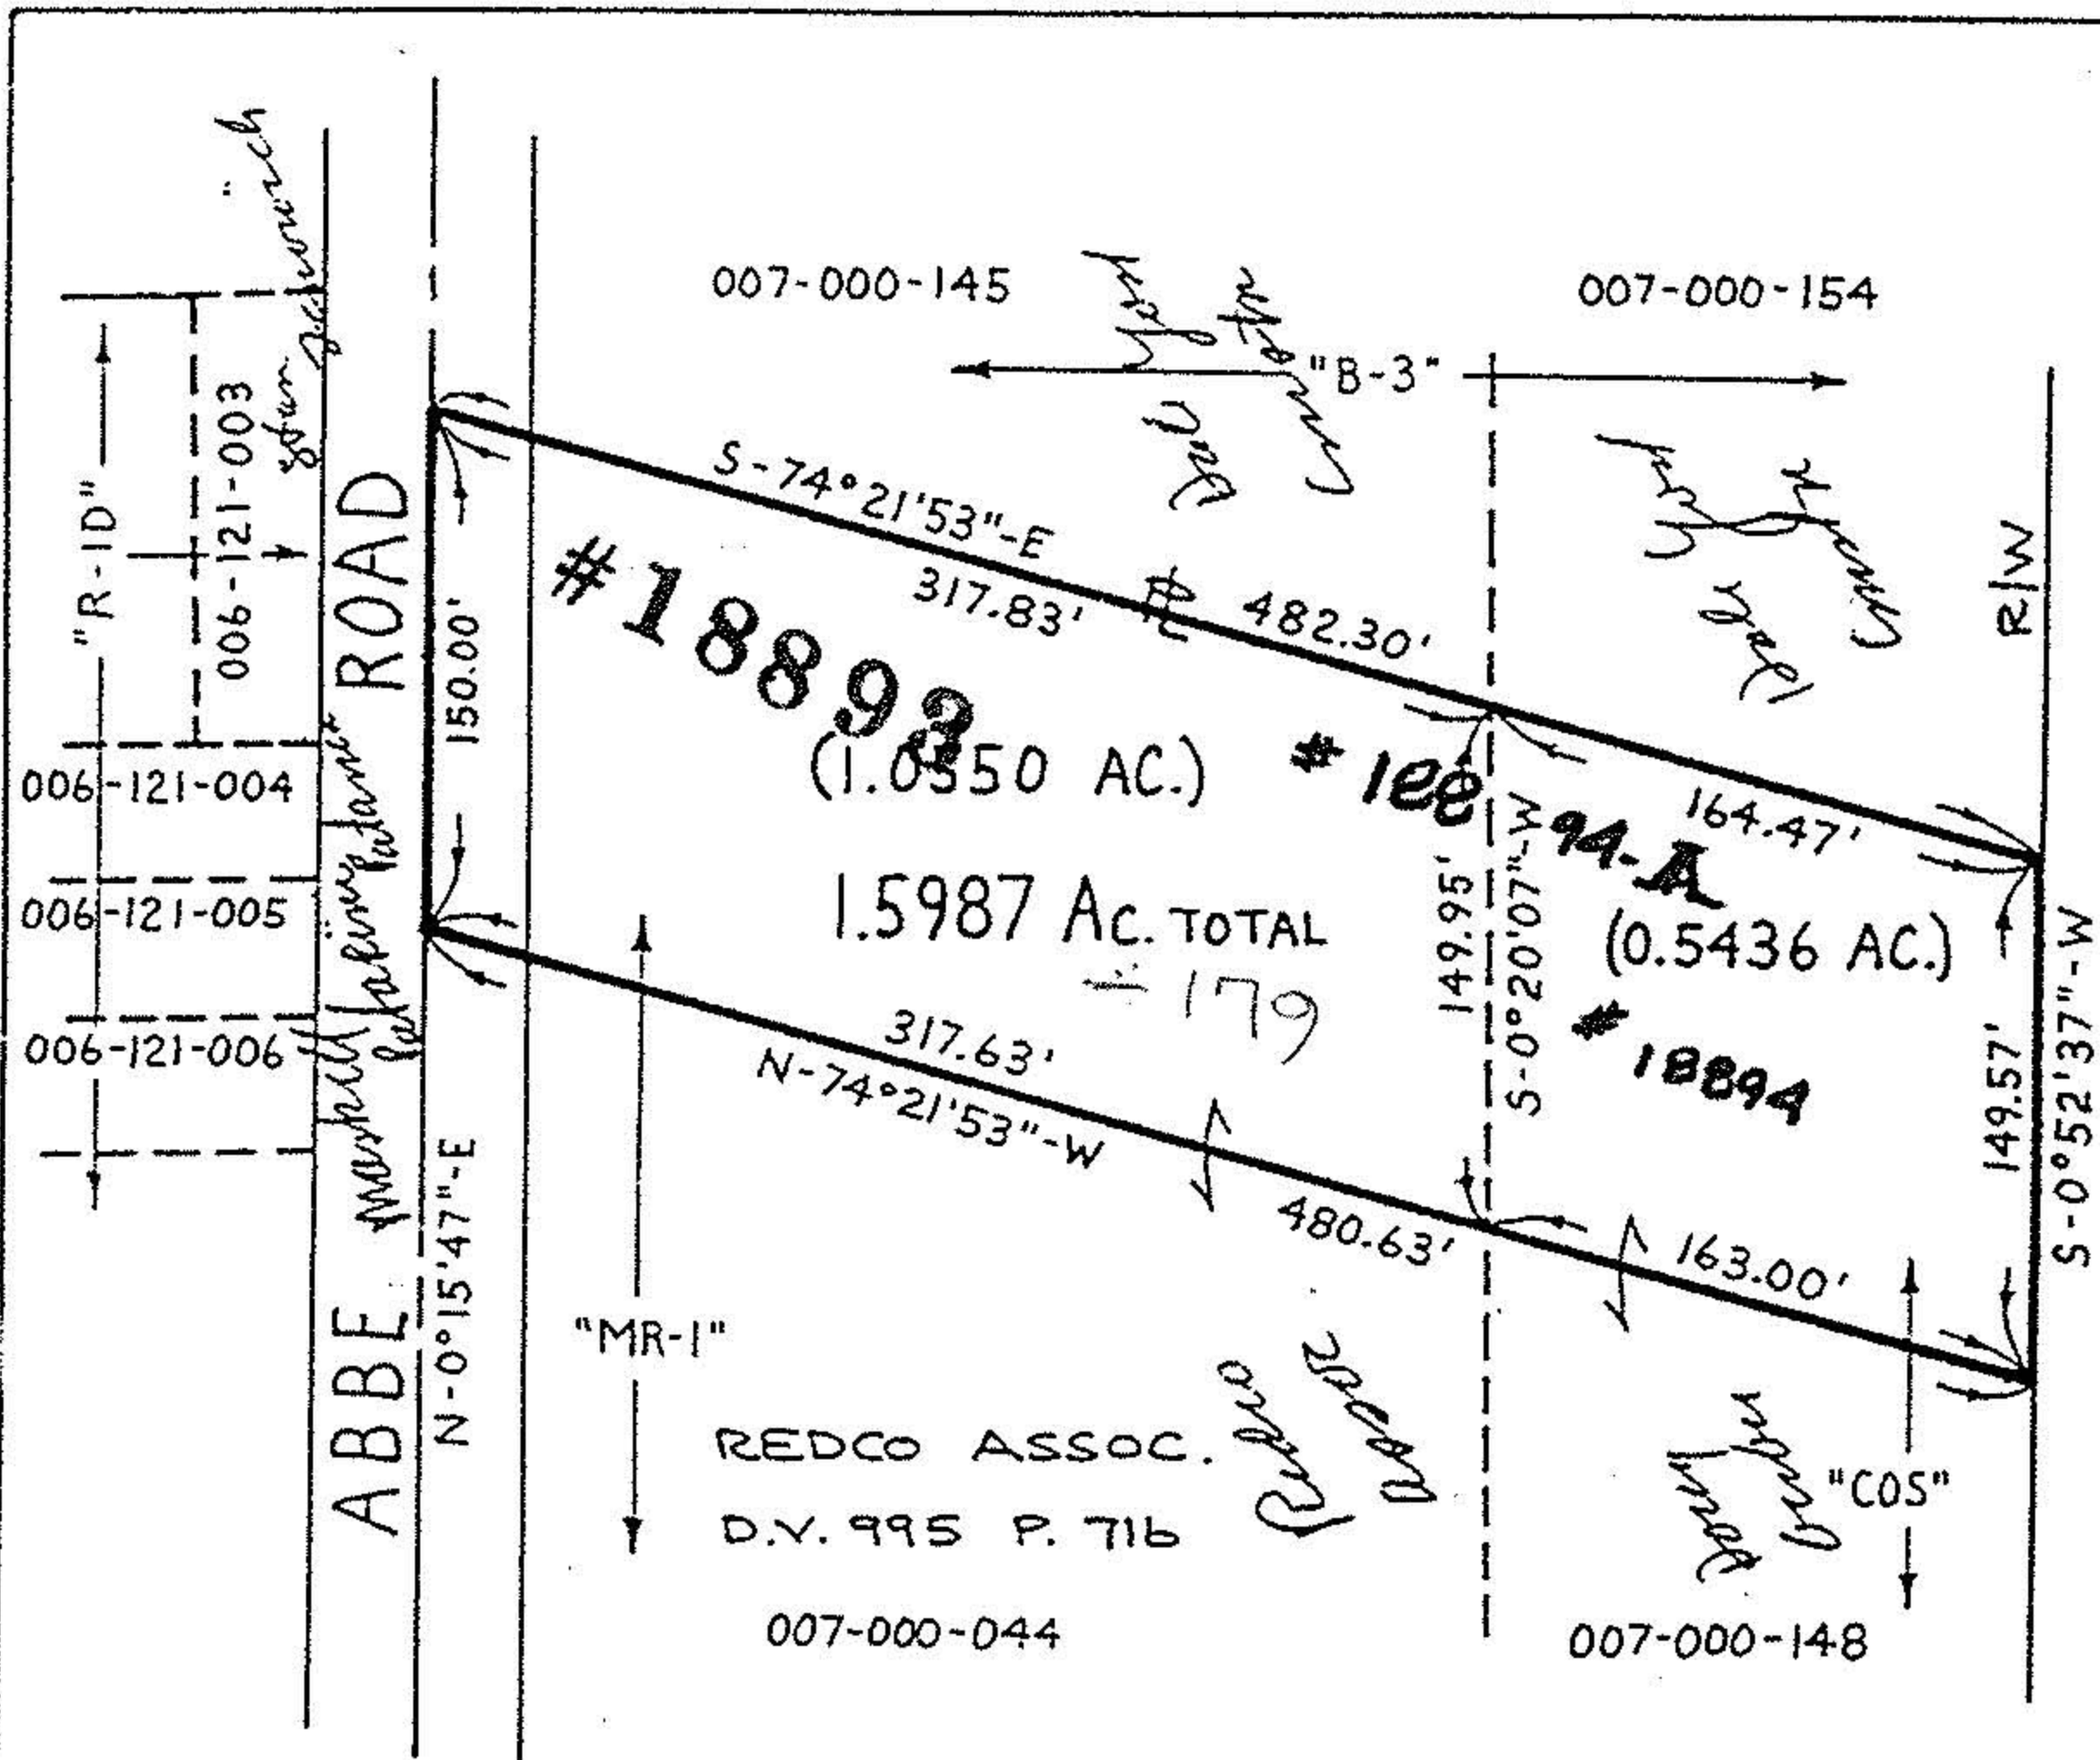


KENNEDY MEMORIAL PARKWAY  
OHIO ROUTE 57

#18893  
 APPROVED  
 LORAIN CO.  
 MAP DEPT.  
 DATE 3-30-90  
 PAGE 6-125  
 BY CAROLYN  
 FRANCIS  
 VOID AFTER #18893  
**REZONING MAP**  
 PART OF ELYRIA TOWNSHIP  
 ORIGINAL LOT NUMBER 7  
 EAST OF BLACK RIVER  
 CITY OF ELYRIA COUNTY OF LORAIN  
 STATE OF OHIO

NOTE: PARCEL CURRENTLY ZONED "MR-1" & "COS". PROPOSED ZONING IS "B-3".

PREPARED BY:  
**KS ASSOCIATES INC.**  
 ENGINEERS & SURVEYORS

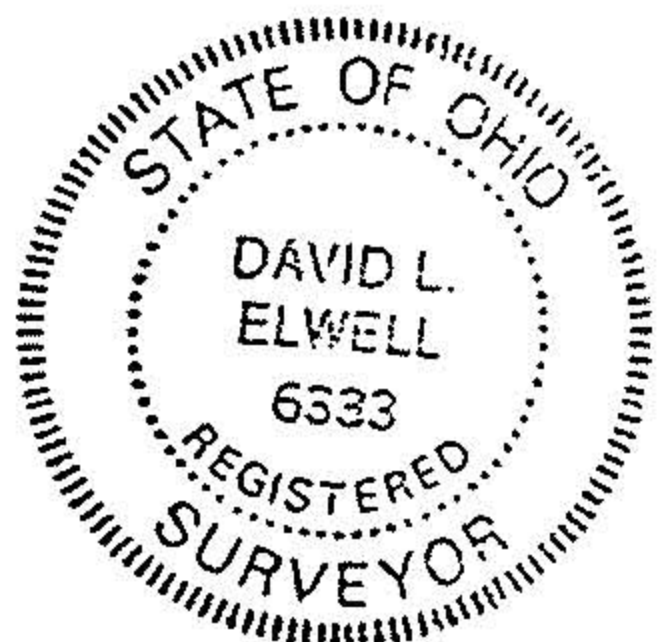

*David L. Elwell*  
 DAVID L. ELWELL R.S. No. 6333

