
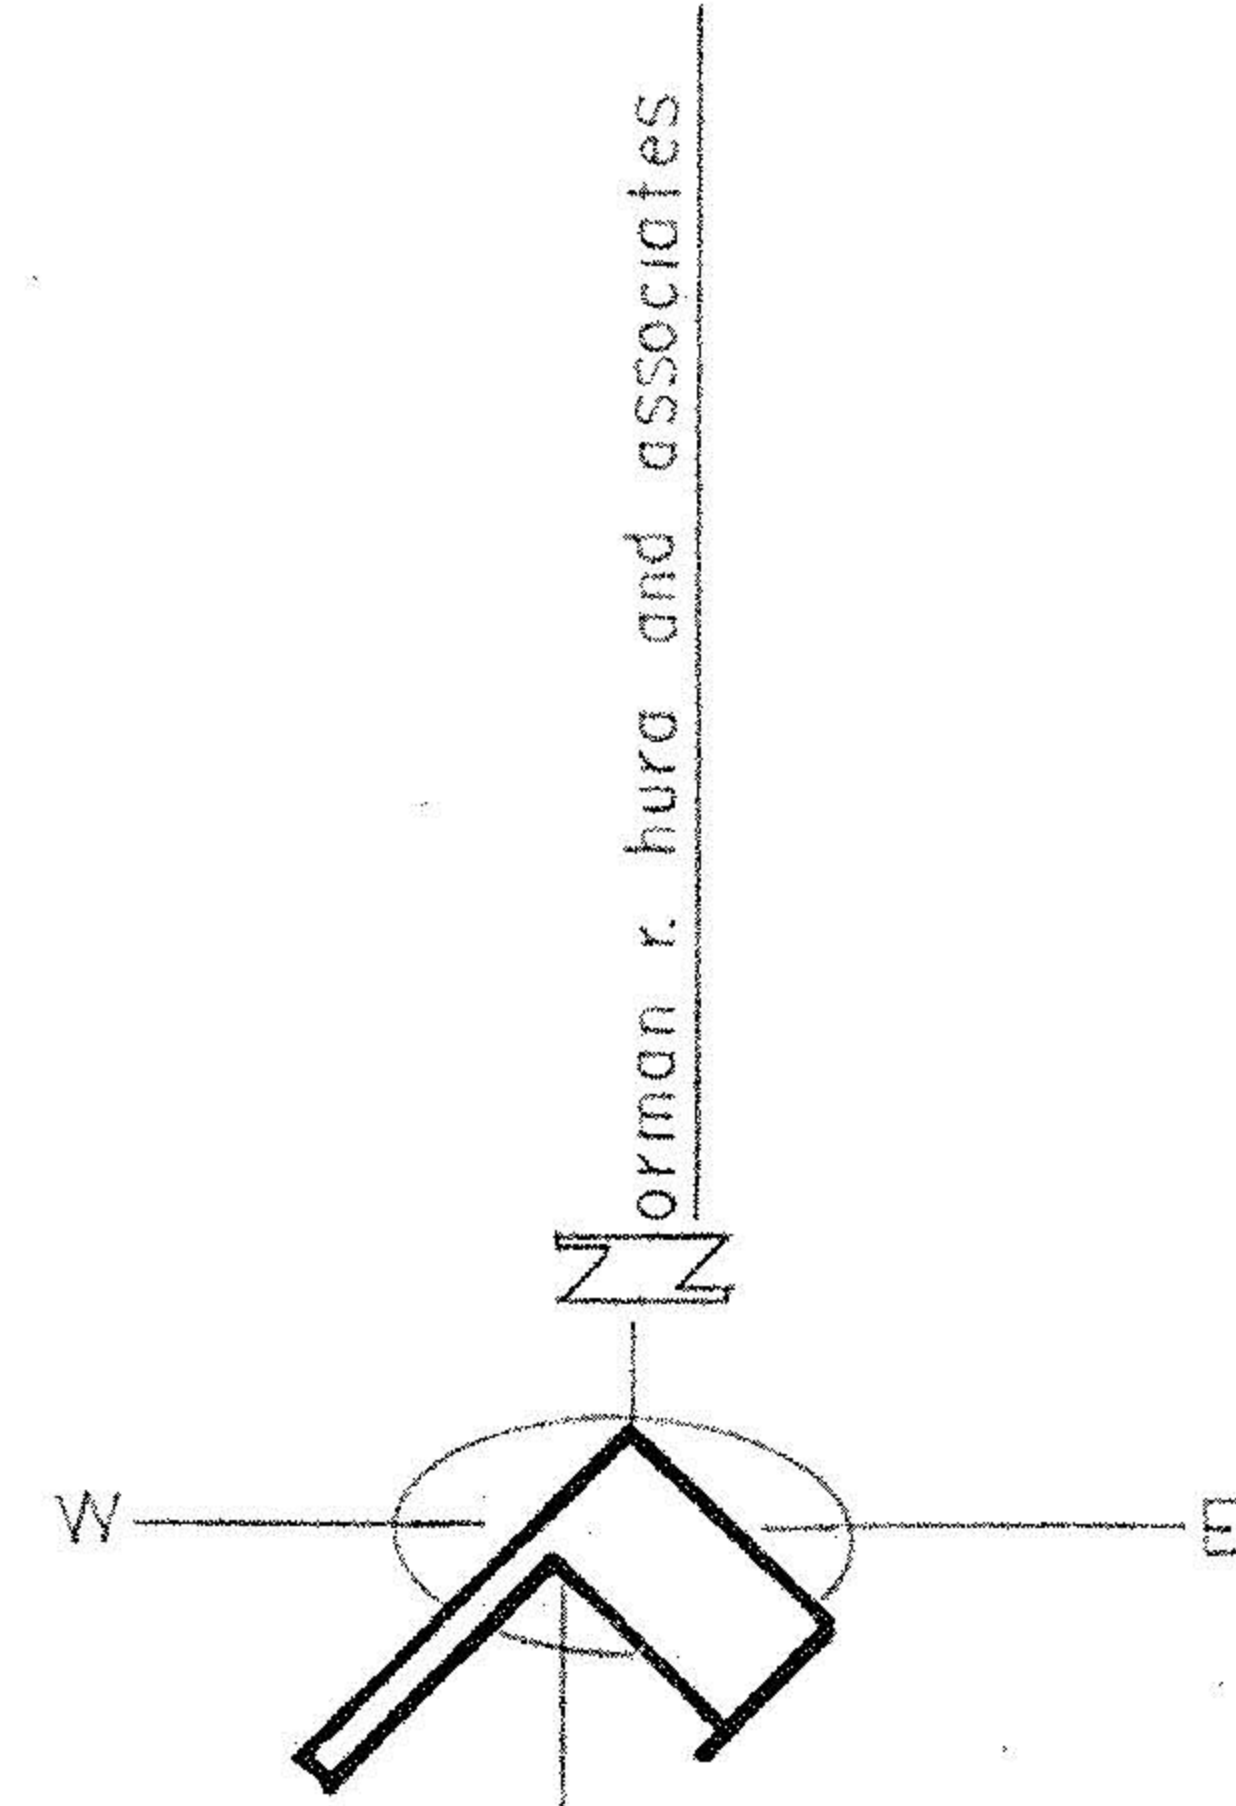


TERNES

DRIVE

60'

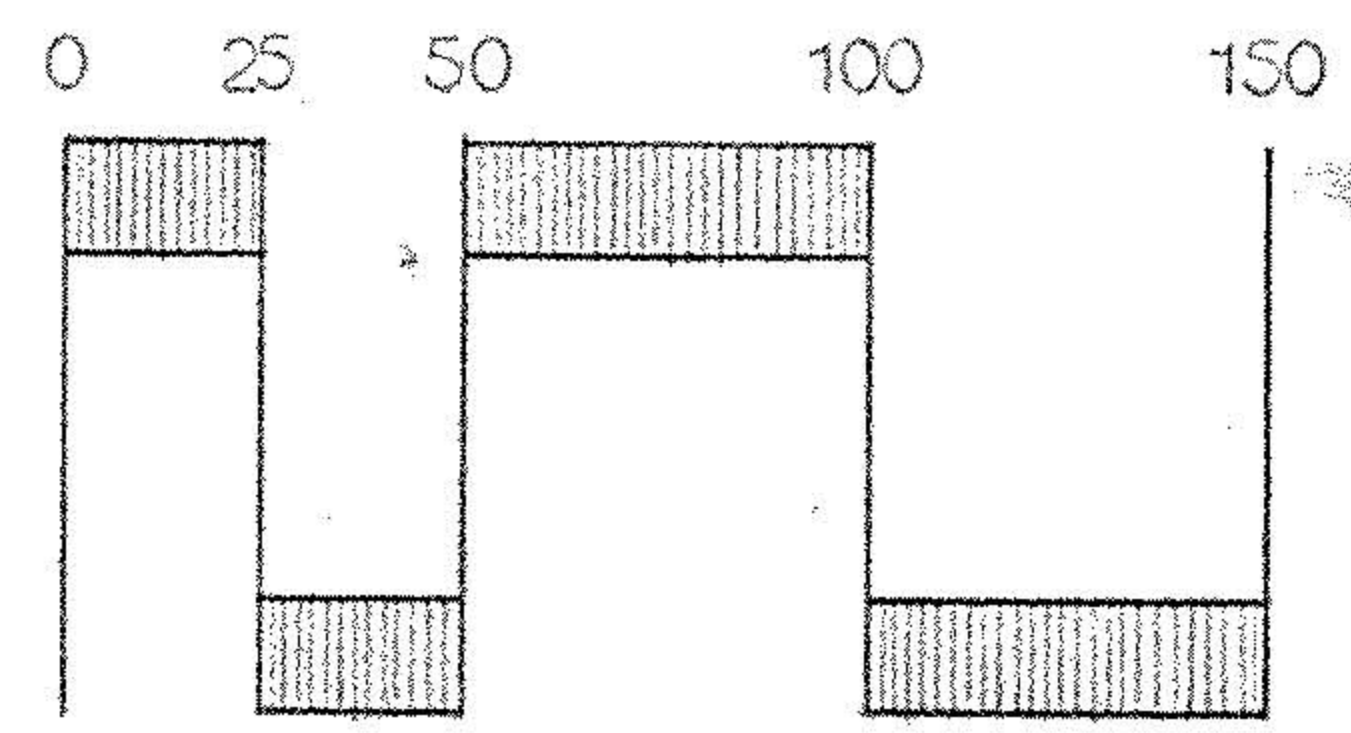

**#19030**  
 APPROVED  
 LORAIN CO.  
 MAP DEPT.  
 DATE 7-9-90  
 PAGE G-125, 126  
 BY C. Francis  
 VOID AFTER # 19030

DAYCO COMPANY

PLAT OF PROPERTY  
 ELYRIA, OHIO

PART OF ORIGINAL ELYRIA TWP. LOT NO. 7  
 EAST OF RIVER

JUNE 1990