


6-105

06-25-015-103-

6-105

48337

6-25-015  
016

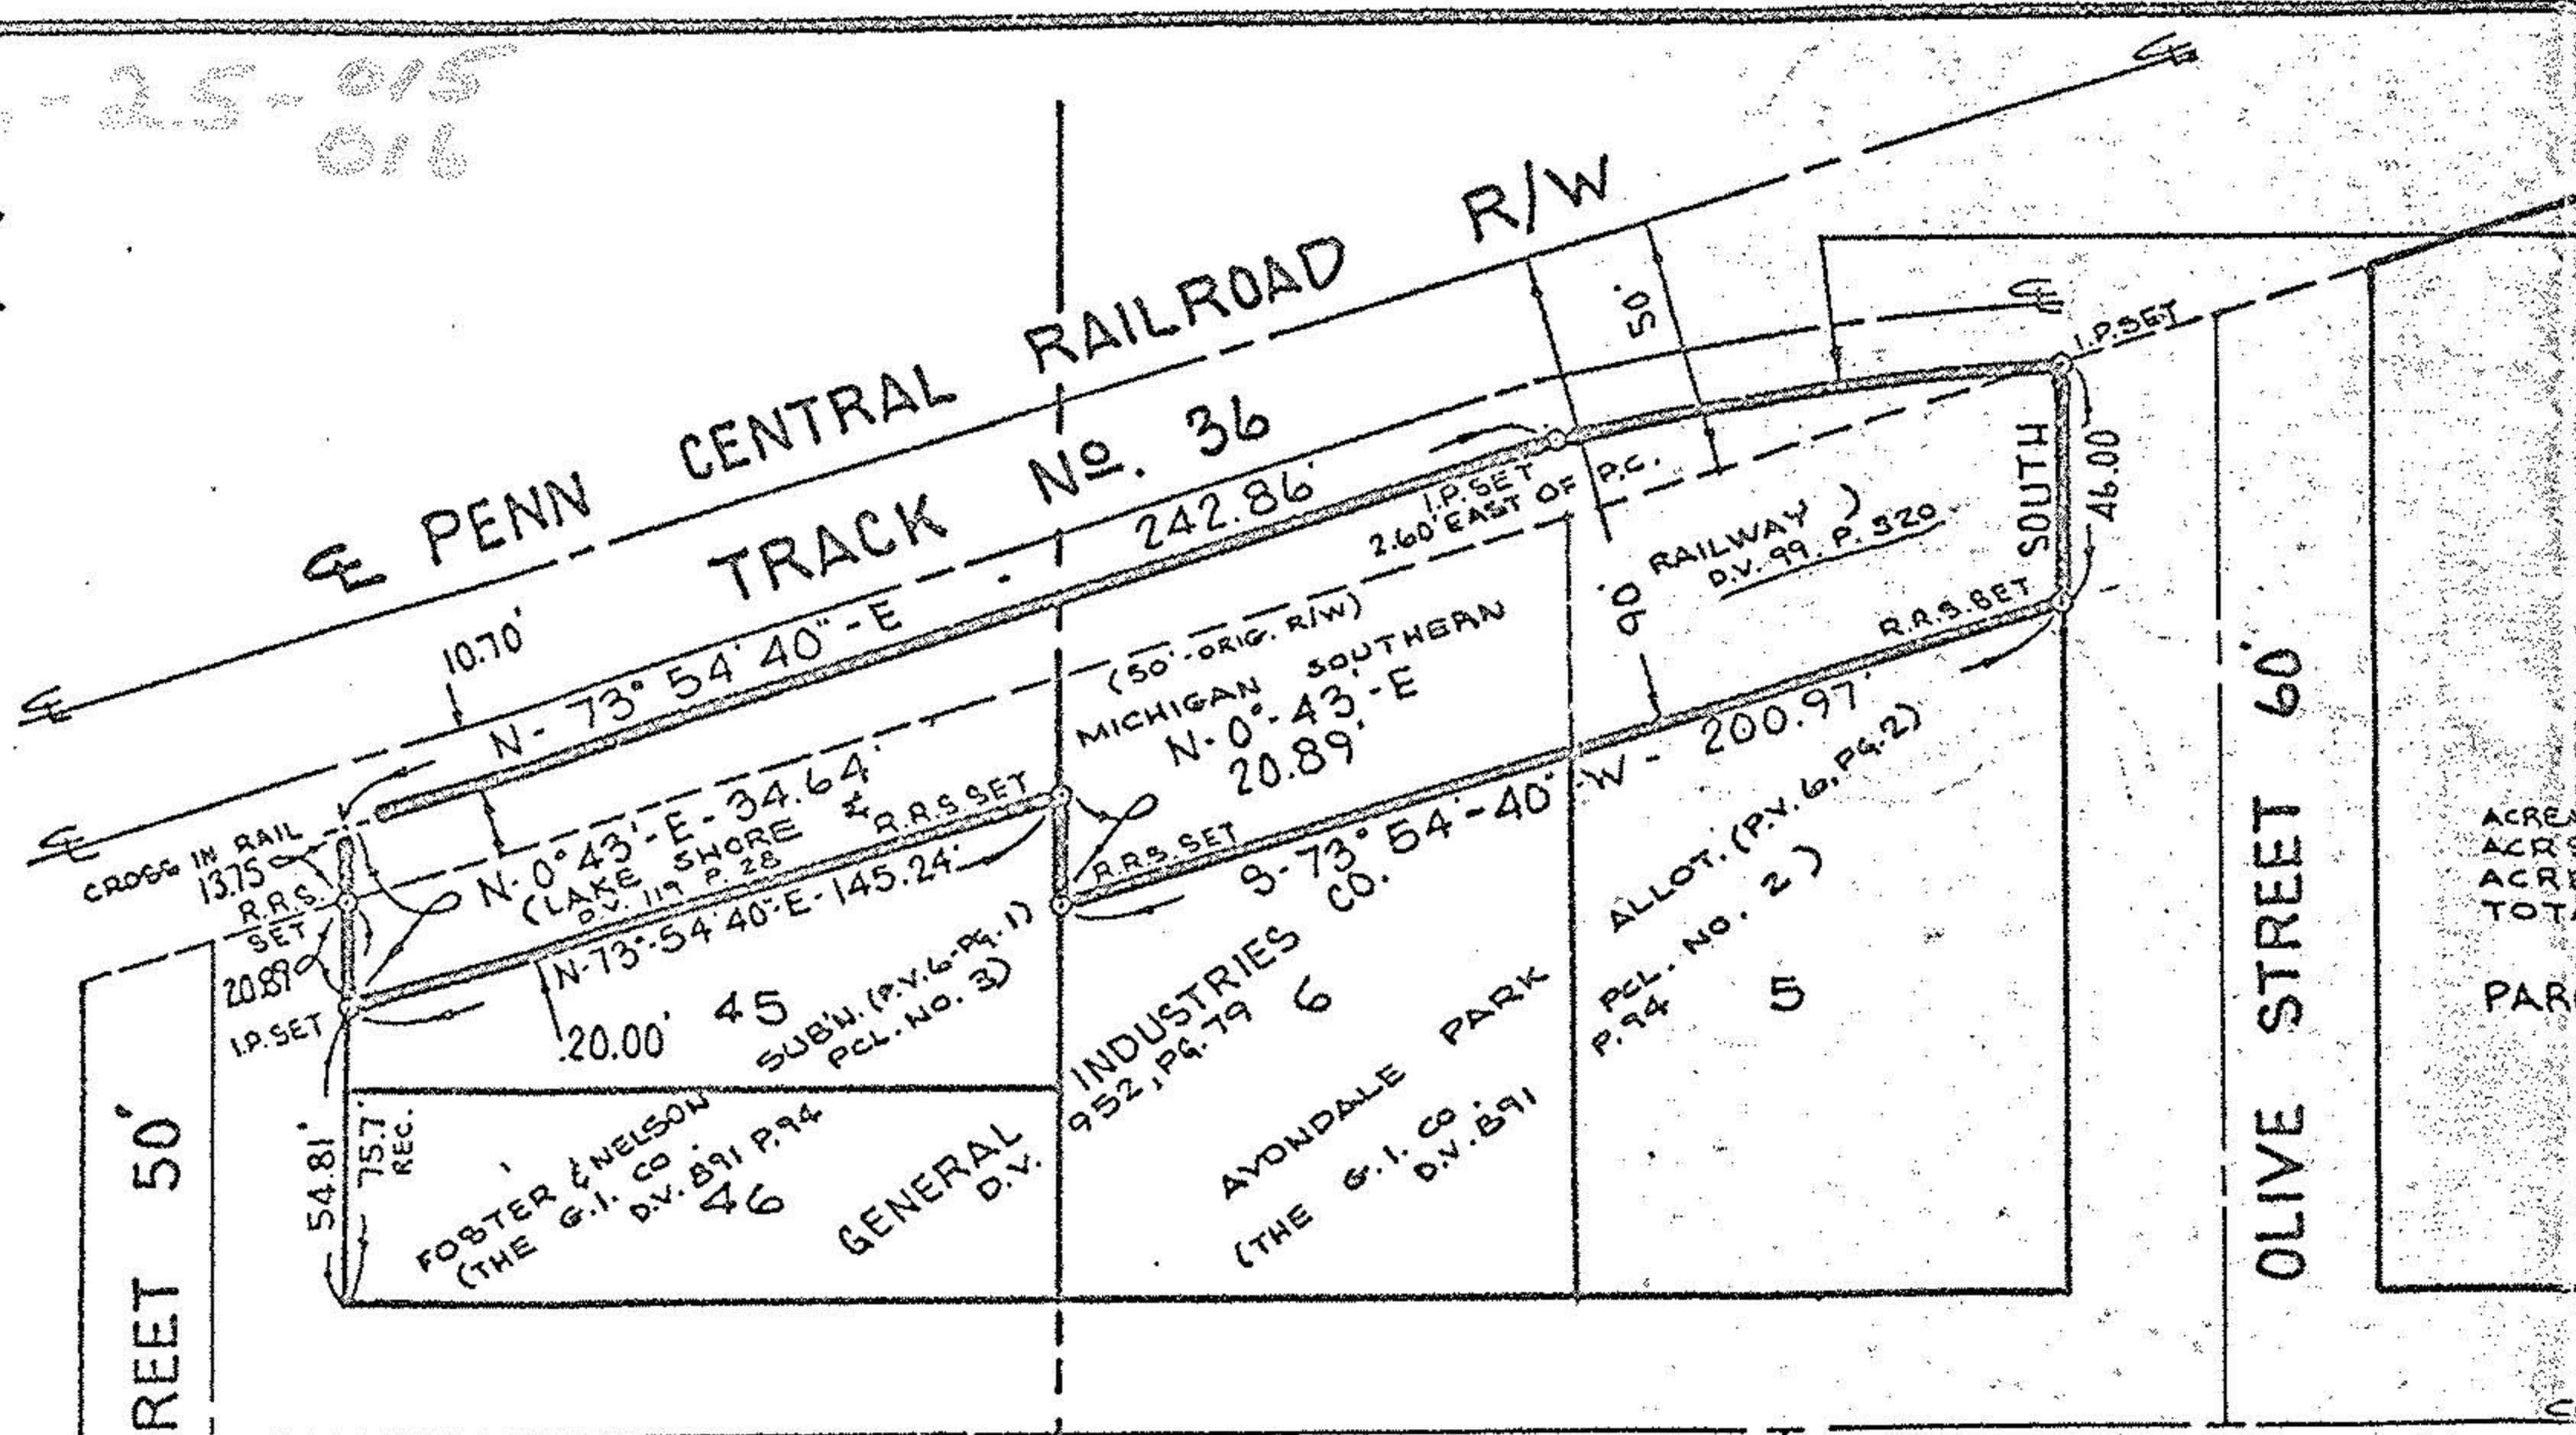

CURVE DATA

R: 562.98'  
 Δ: 10° 14' 09"  
 A: 100.57'  
 T: 50.42'  
 C: 100.44'  
 C.B. N. 79° 03' 44" E

ACREAGE IN SUBLOTS = 0.047±  
 ACREAGE IN O.L. 15 = 0.252±  
 ACREAGE IN O.L. 16 = 0.050±  
 TOTAL ACREAGE = 0.349

PARCEL AREA = 15,187.09 S.F

WINCKLES STREET 50'

TAYLOR STREET

FAIRLAWN AVENUE 50'

OLIVE STREET 60'

SURVEY

OF PART OF  
 LOT 45 IN THE FOSTER AND NELSON SUBDIVISION (P.V. 6, PG. 1)  
 AND PART OF  
 LOTS 5 & 6 IN THE AVONDALE PARK ALLOTMENT (P.V. 6, PG. 2)  
 ALL OF WHICH IS PART OF  
 ORIGINAL ELYRIA TOWNSHIP LOTS NOS 15 & 16 - EAST OF RIVER  
 CITY OF ELYRIA ~ COUNTY OF LORAIN ~ STATE OF OHIO  
 SCALE: 1" = 60'-0" SEPT. 19, 1974  
 PREPARED BY: KLEINGEDER-SCHMIDT AND ASSOC.  
 ELYRIA, OHIO  
 PREPARED FOR: GENERAL INDUSTRIES CO.  
 ELYRIA, OHIO

MAP PG. 6-105

SHEET NO. 1 OF 3

JOB NO. 74-237 032.