

06-25-016-107


#15827

6-122

SURVEY

Sublot(s) _____
 Subd'n _____

Township ELYRIA Tract EAST OF BLACK RIVER
 Orig. Lot(s) 16 Sec. _____
 County of LORAIN State of Ohio
 Corporation CITY OF ELYRIA

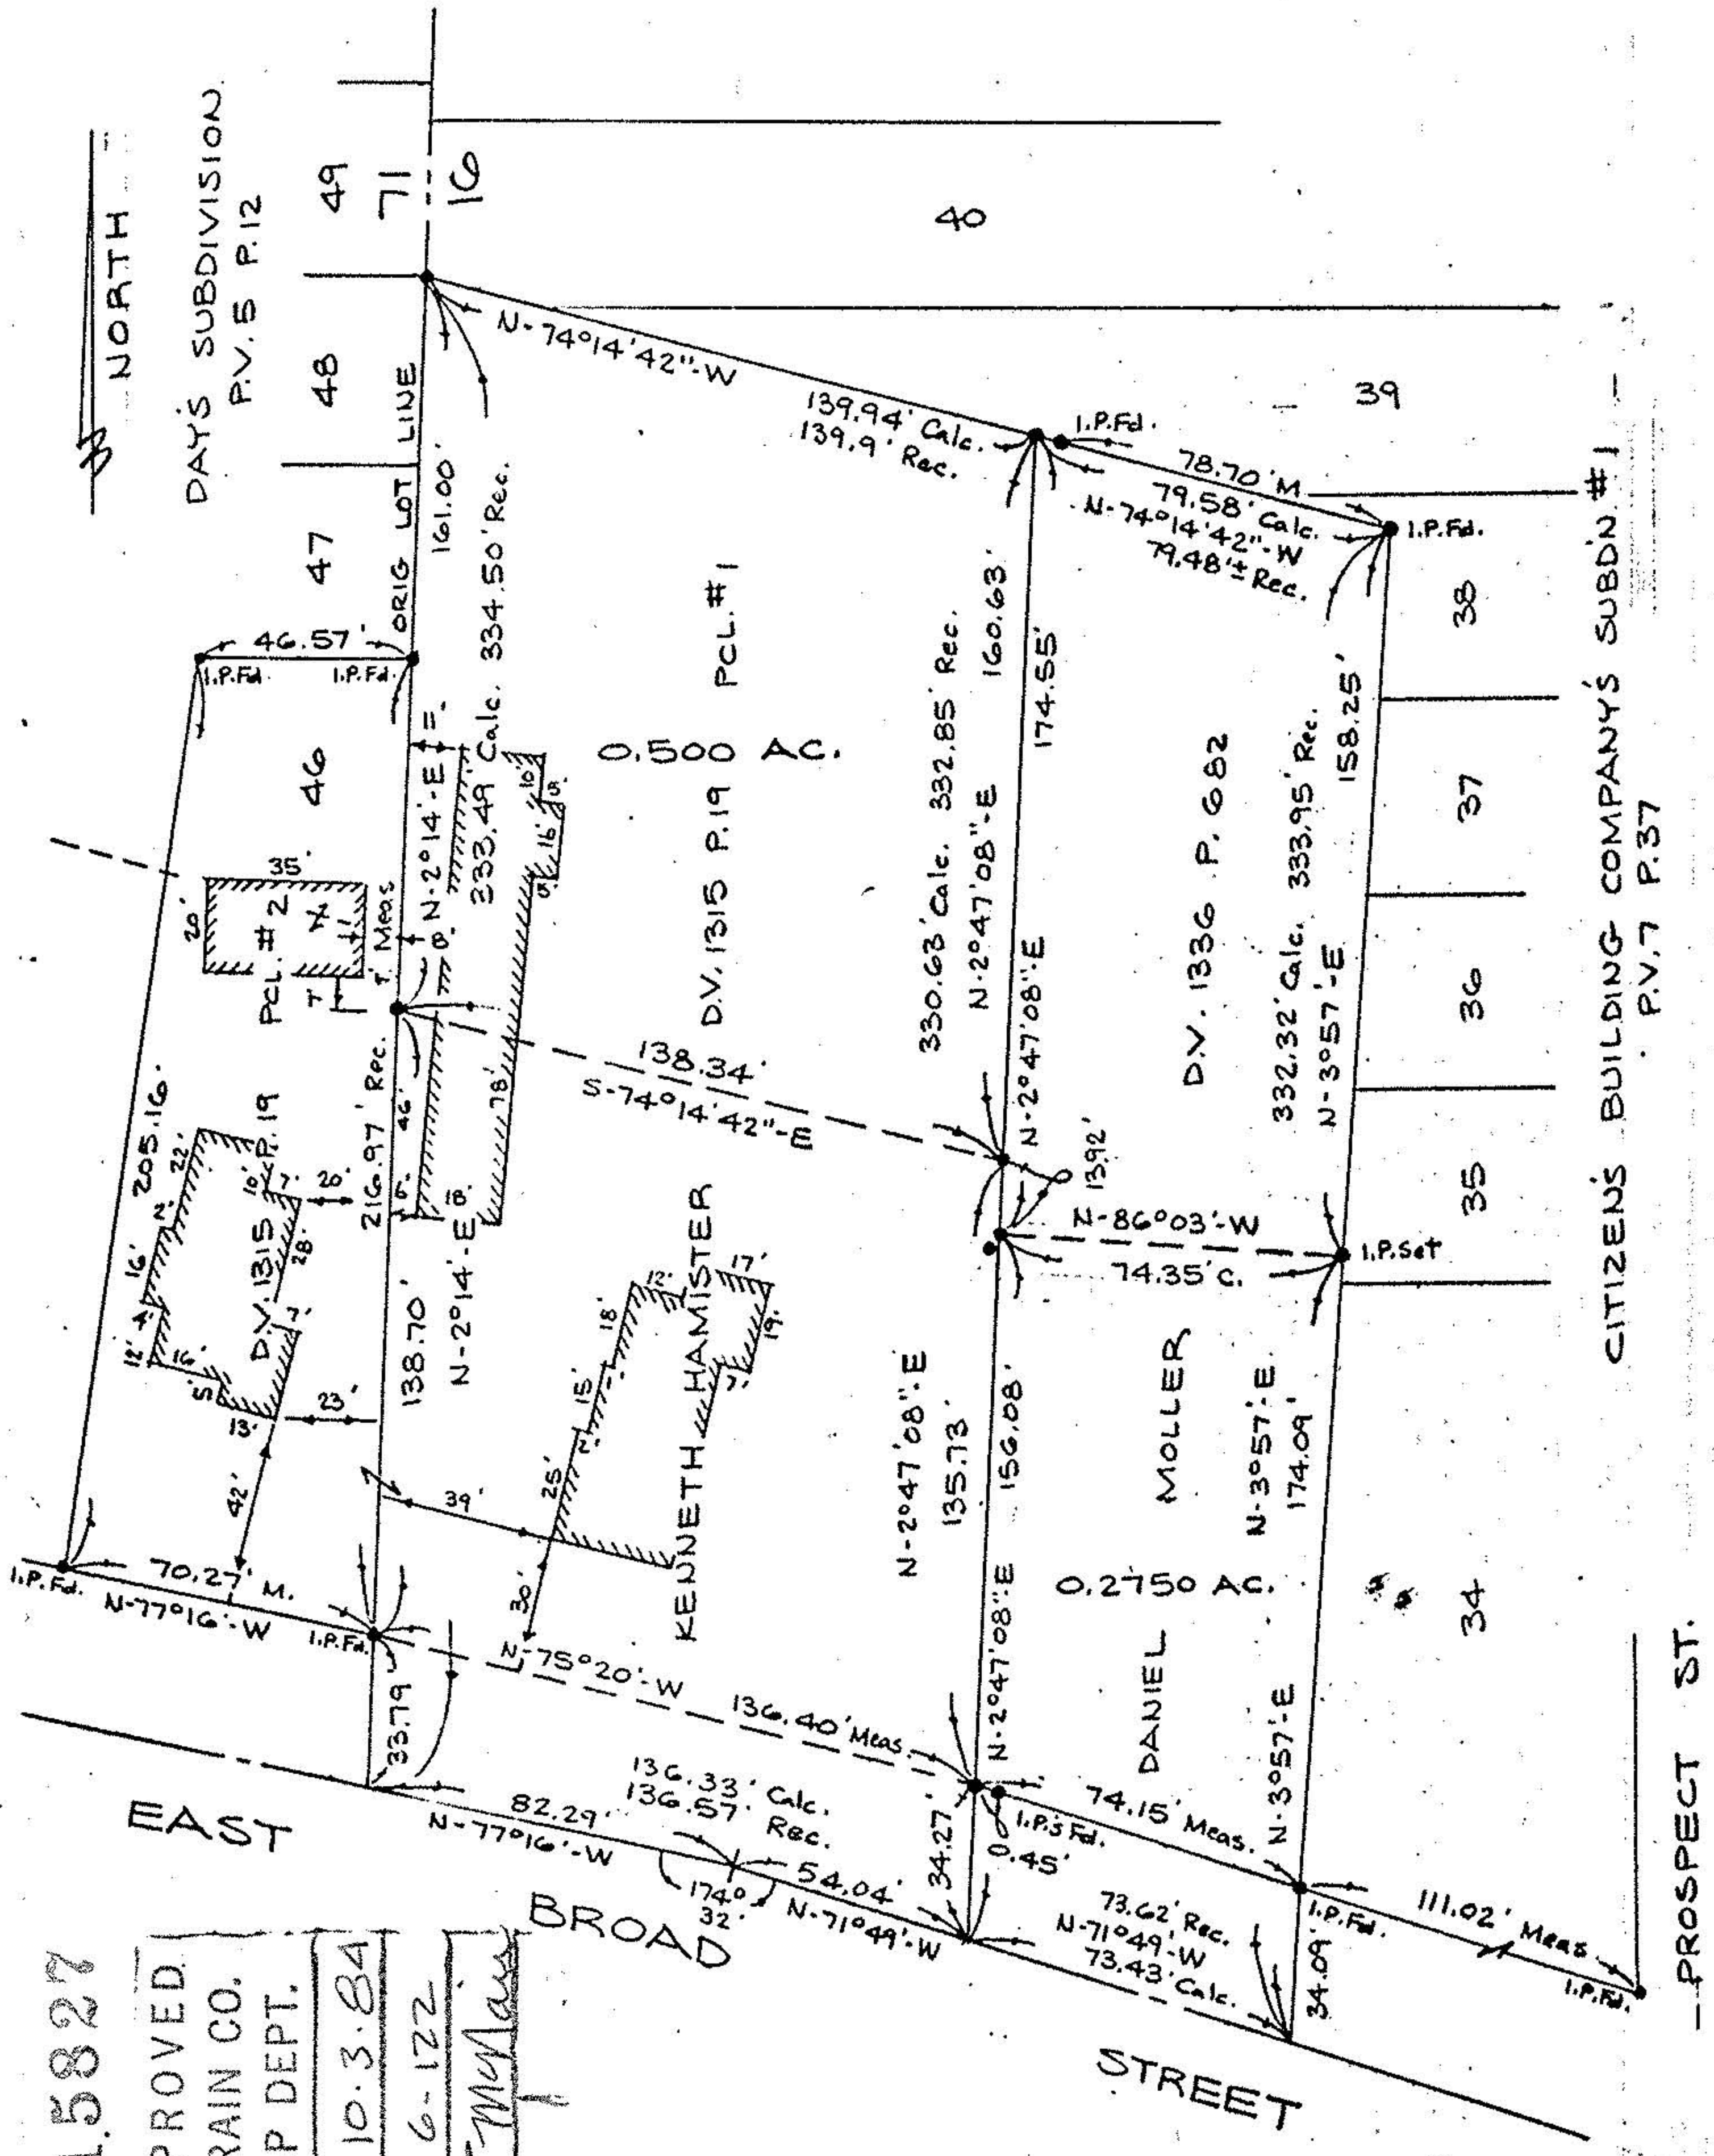

#15827
 APPROVED.
 LORAIN CO.
 MAP DEPT.
 DATE 10-3-84
 PAGE 6-122
 BY T. McMain
 VOID
 VETA

Prepared for: ATTORNEY KENNETH C. HAMISTEK

REV. 9-24-84

Scale: 1" = 50' Date: 9-20-84 Dr. by: *OE* Job No 84-122