



SURVEY FOR: FRED R. JONES
CITY OF ELYRIA, COUNTY OF LORAIN AND STATE OF OHIO
PART OF ORIGINAL ELYRIA TWP. LOT 16, EAST OF BLACK RIVER

*BASIS OF BEARINGS: BEARINGS ARE BASED ON THE CITIZENS BUILDING COMPANY'S SUBDIVISION NO. 1
 RECORDED IN PLAT VOL. 7, PG. 37 OF LORAIN CO. RECORDS.*

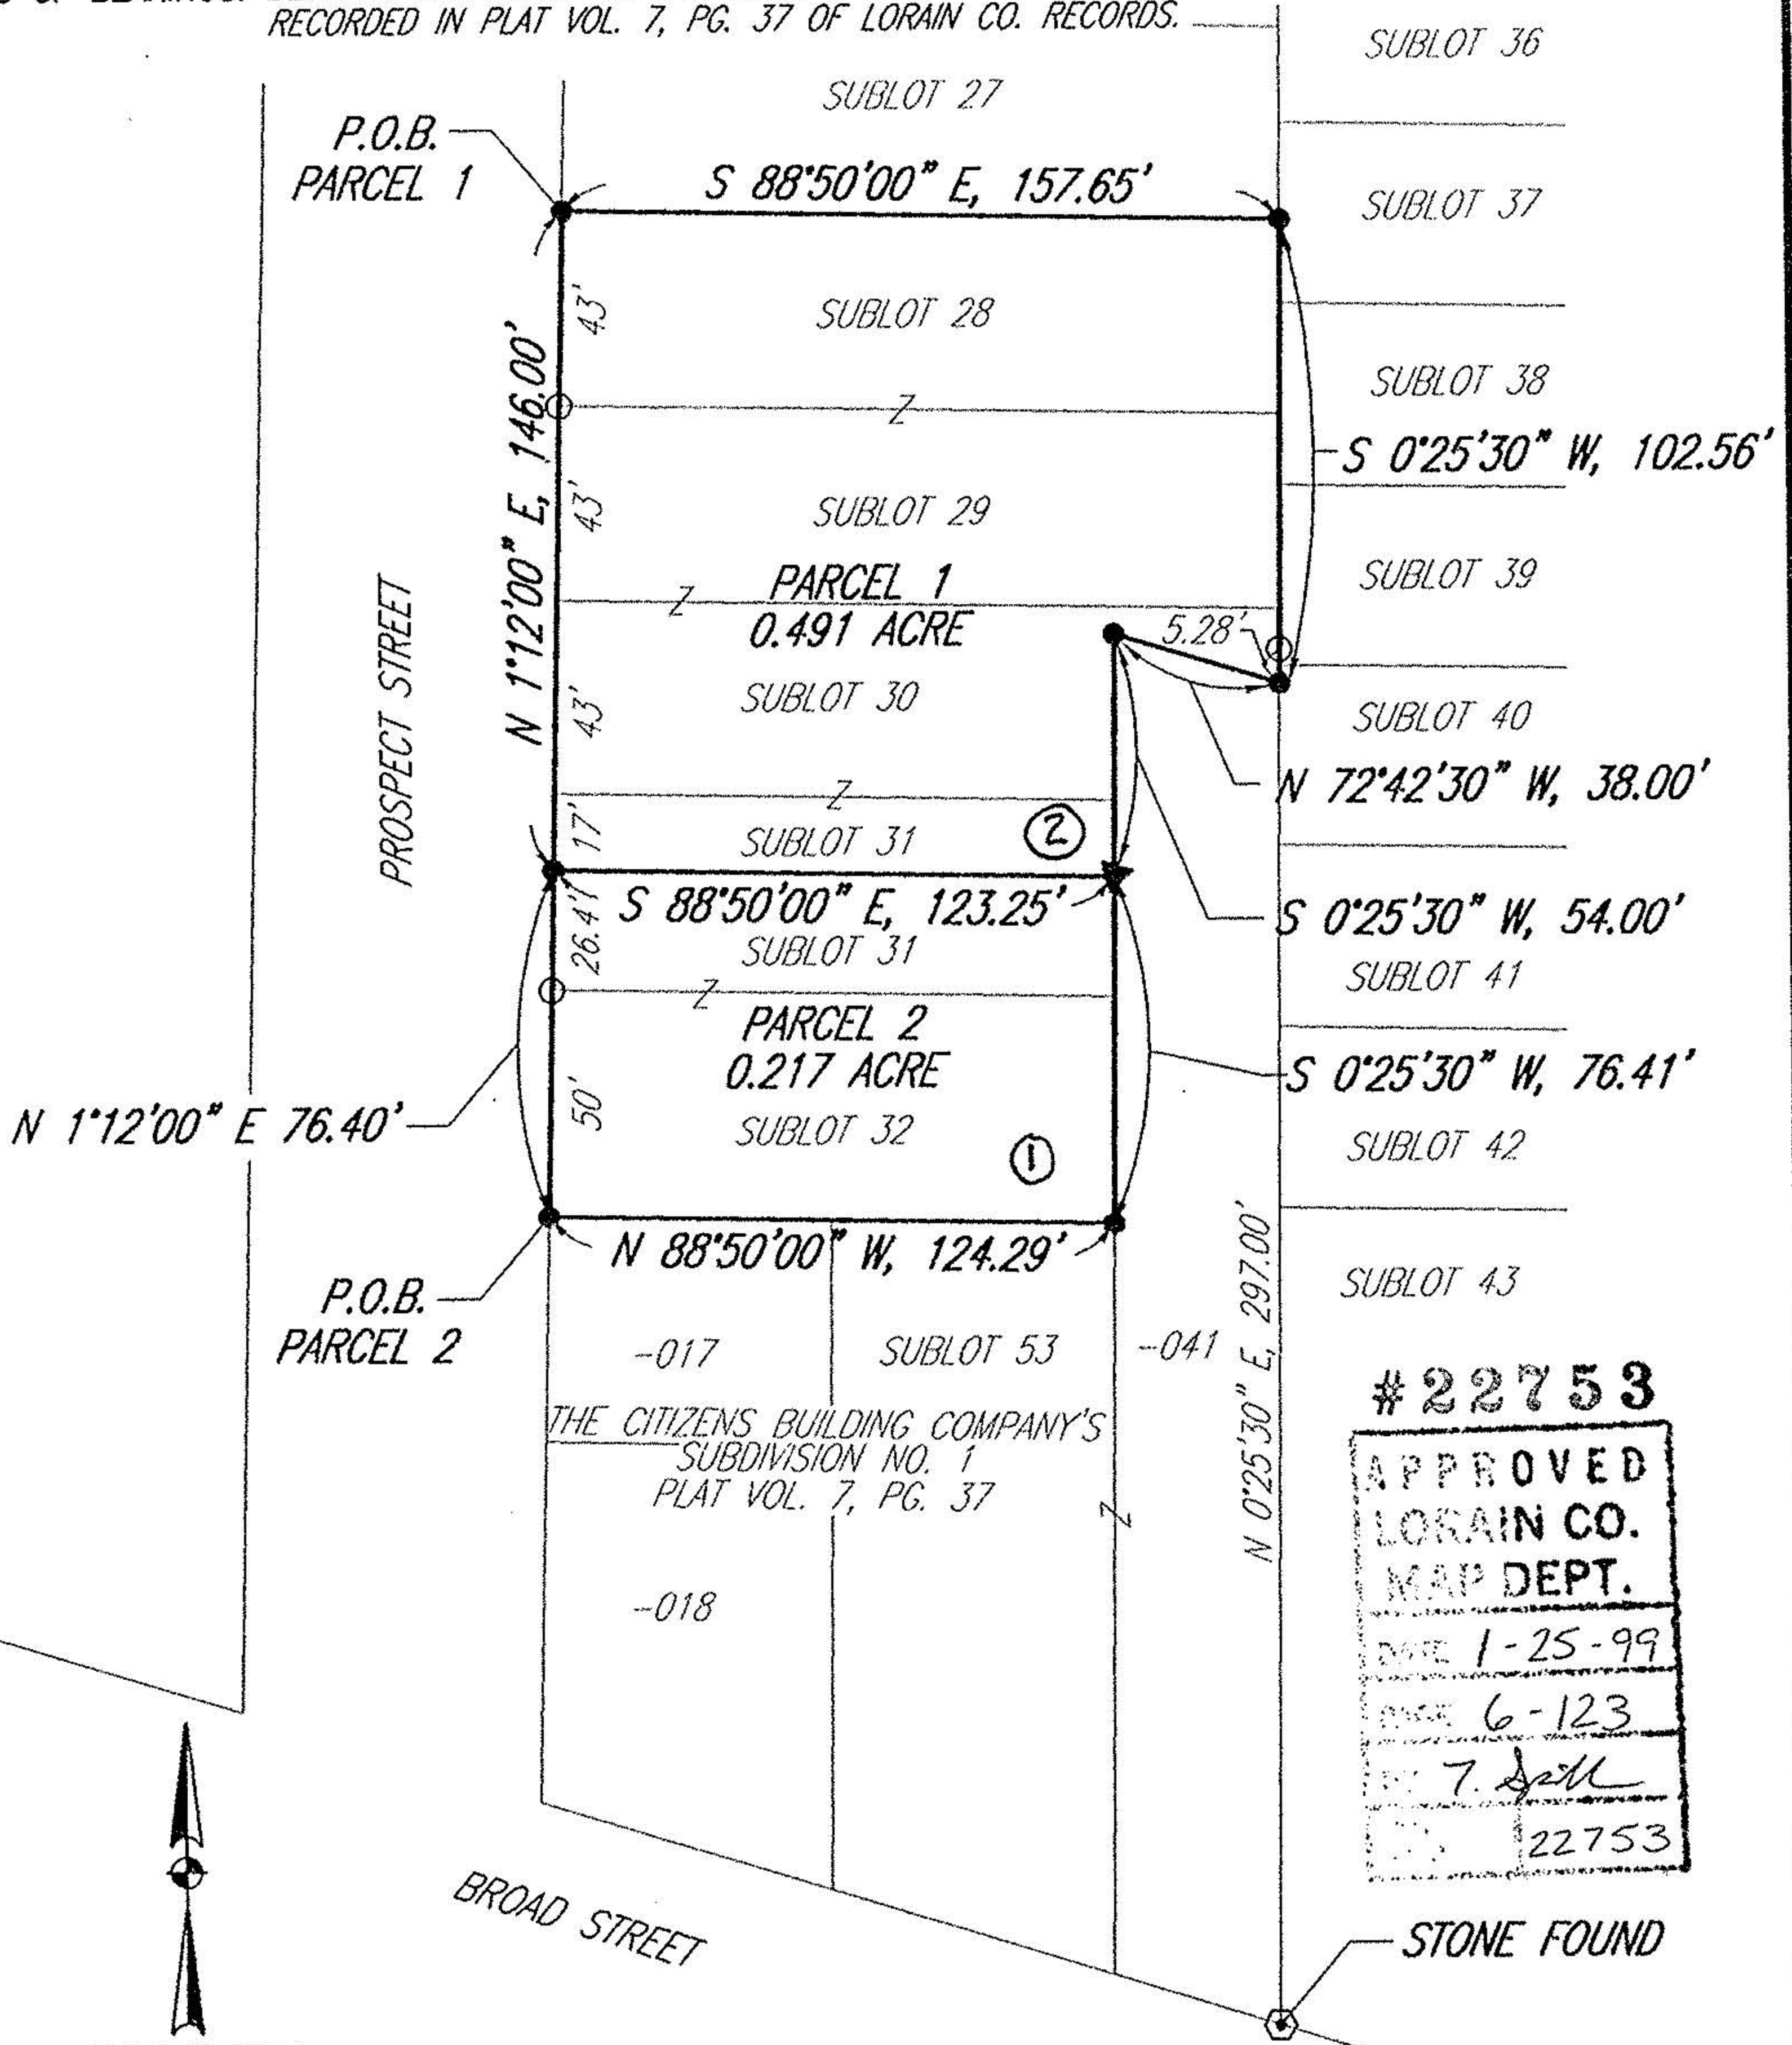

#22753
 APPROVED
 LORAIN CO.
 MAP DEPT.
 DATE 1-25-99
 PAGE 6-123
 BY T. Spill
 22753

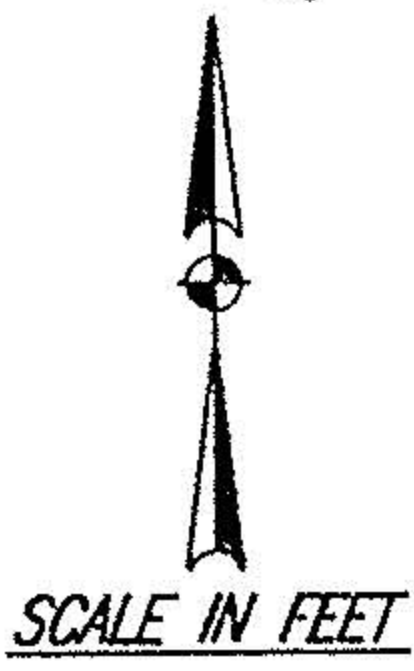

Brian P. McCartney
BRIAN P. McCARTNEY, P.E., P.S.
 OHIO REGISTERED SURVEYOR NO. S-7957
 DECEMBER, 1998



- LEGEND**
- SURVEY MARKER SET WITH CAP STAMPED "McCARTNEY & ASSOC." (5/8" DIA. x 30" LONG).
 - ⊙ STONE MONUMENT FOUND
 - 3/4" PIPE FOUND
 - ▲ R.R. SPIKE SET

52 N. Diamond Street
 Mansfield, Ohio 44902
 419/525-0093, Fax: 419/525-0635



230 Third Street
 Elyria, Ohio 44035
 440/323-9608, Fax: 440/323-3644

K.E. McCartney & Associates, Inc.

Engineers • Planners • Surveyors