


The CITY FARMS

LOTS 22-23-26


Elyria Twp

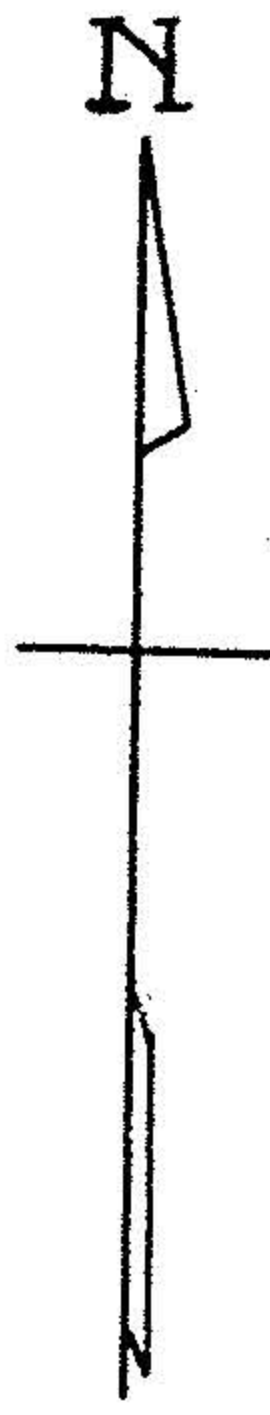

Guard and Surveyor

Scale 1 inch = 100 feet

Note: All numbers shown inside blocks are Block Numbers

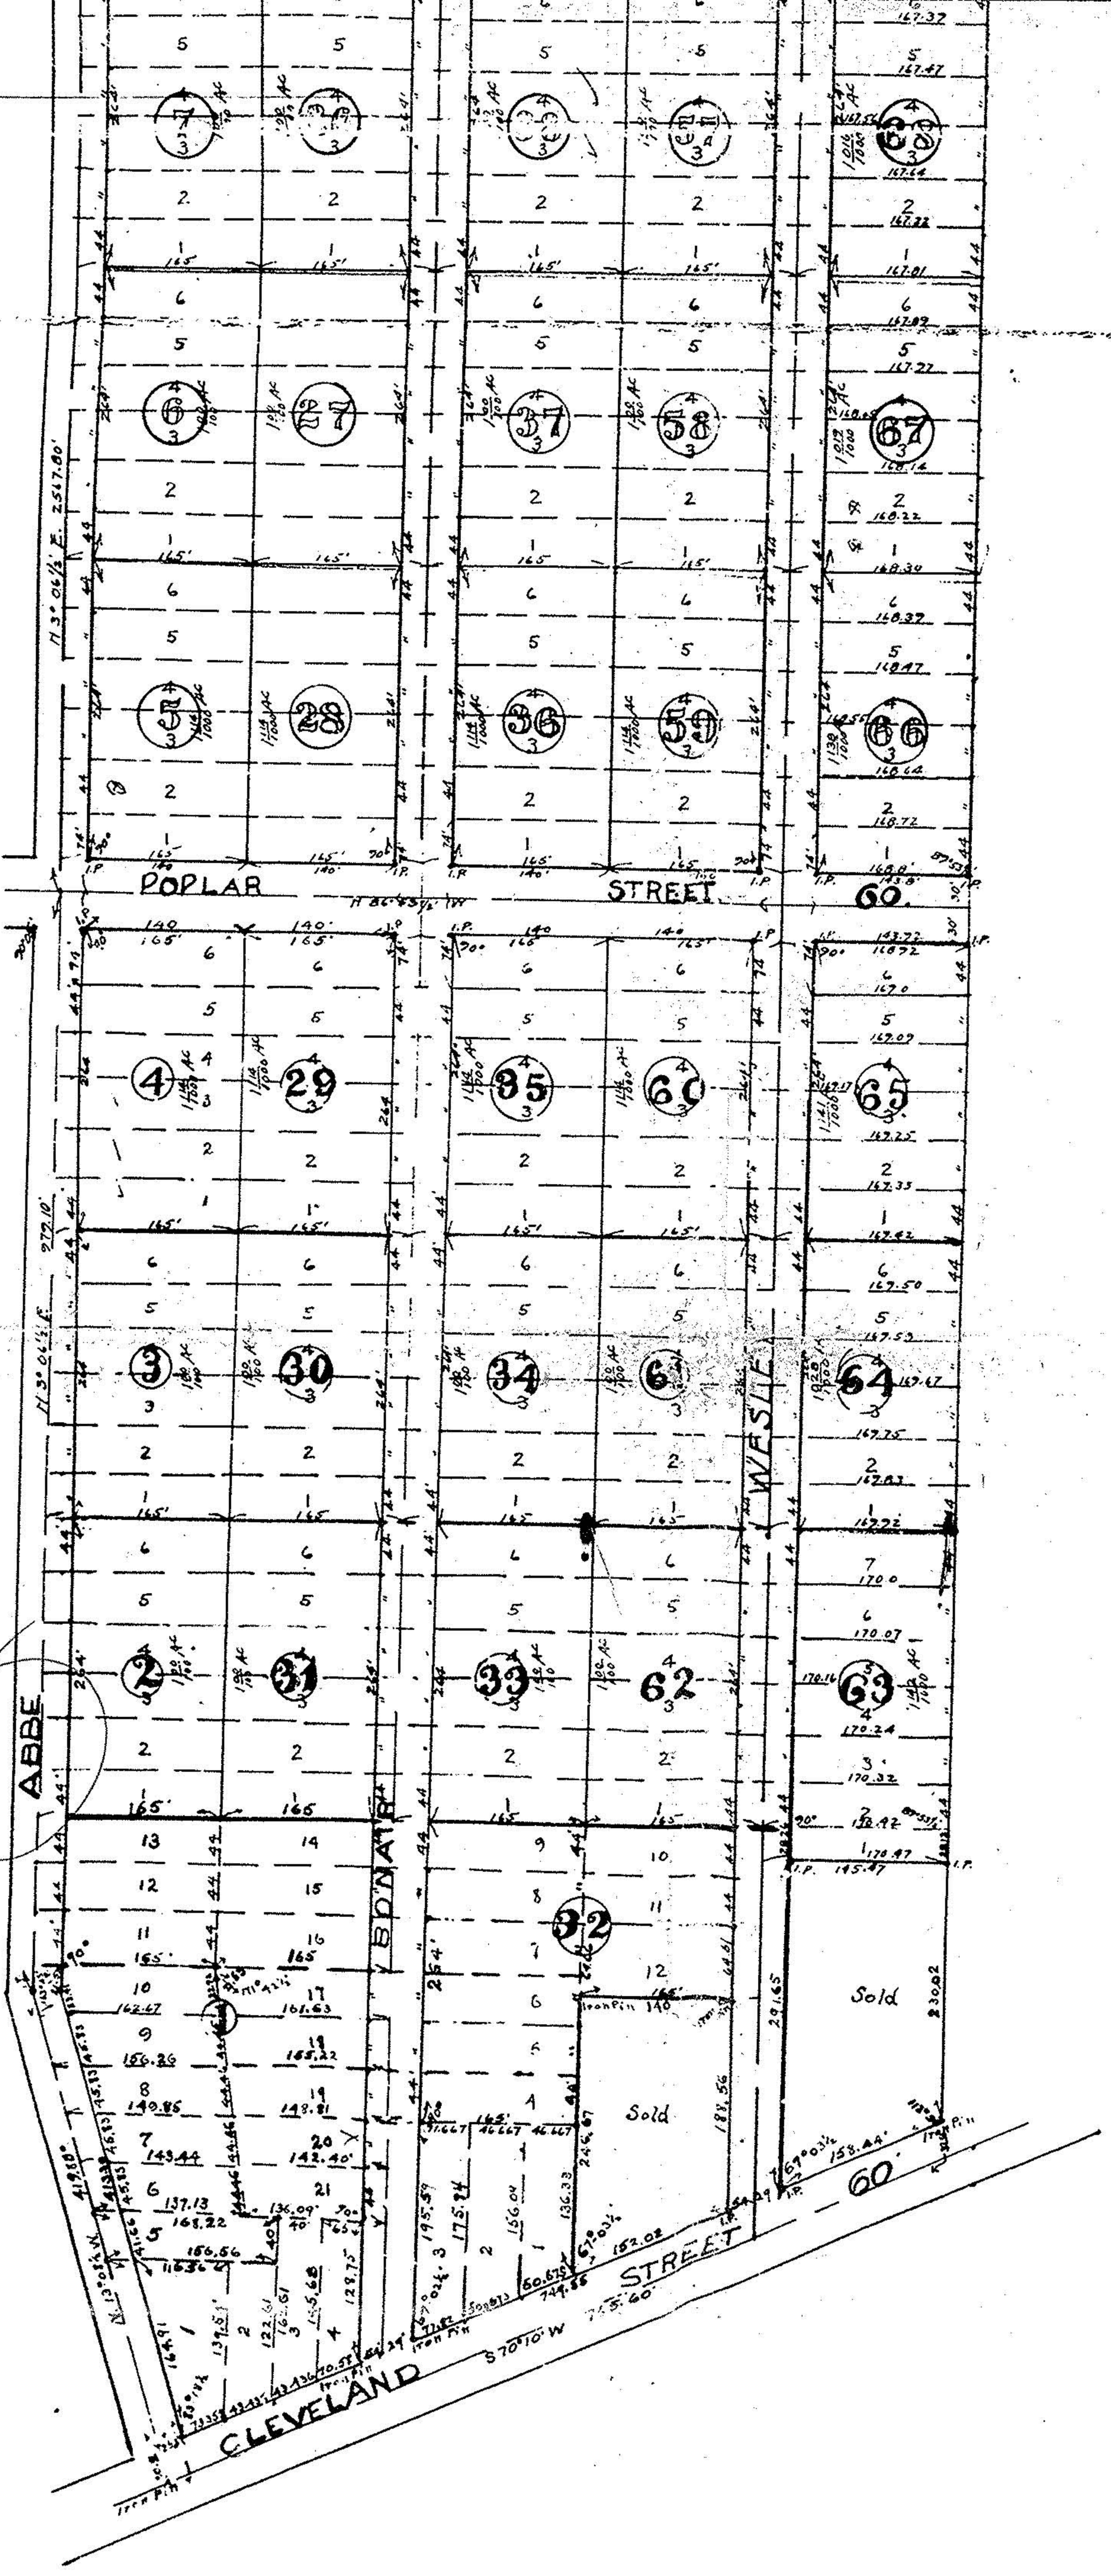

This allotment made at the request of Addison C. Waid et al is situated in the Township of Elyria, County of Lorain and the State of Ohio and embraces 86.933 Acres of land in Lots 22-23, and 26 East of Black River in said Township, divided as follows, in Lot 22 are 59.829 Acres; in Lot 23 are 20.029 Acres; in Lot 26 are 6.111 Acres. Stone Monuments and Iron pins were found or set as indicated on the above plat. Measurements are shown in feet and decimals thereof. I certify the foregoing plat of the CITY FARMS ALLOTMENT to be correct.

J. W. WARDEN
Surveyor

This is to certify that the foregoing plat of The City Farms Allotment has been approved this day by the Director of Public Service of the City of Elyria, Ohio, acting as Platting Commission of said City. Witness my hand this 14 day of April, A.D. 1917
M. M. WILCOX
Director of Public Service

We the undersigned, owners of land embraced in the above plat of the CITY FARMS ALLOTMENT hereby accept the same to be correct and hereby dedicate the streets shown hereon to public use for street purposes. In witness whereof we have set our hands this 15 day of March, A.D. 1917.

In the presence of
Miss Martha Davis
Frank L. Osch
Annie Russell
(Addison C. Waid
Bernard T. Duffey
Bertha A. Duffey
Thomas M. Taylor
J. Howard Taylor
Julia H. Taylor)

State of Ohio } Before me a Notary Public in and for said County and State personally appeared the Cuyahoga County, S.S. above named Bernard T. Duffey, and Bertha A. Duffey, his wife, Addison C. Waid and Erma R. Waid, his wife, who are personally known to me and who acknowledged that they did sign the foregoing Plat and that the same was of their free act and deed. In testimony whereof I have hereunto set my hand and official seal this 27th day of March, A.D. 1917.
Dana E. Lohmer, Notary Public

State of Ohio } Before me a Notary Public in and for said County and State personally appeared the Mahoning County, S.S. above named Thomas M. Taylor, J. Howard Taylor, and Julia H. Taylor, his wife, who are personally known to me and who acknowledged that they did sign the foregoing plat and the same was of their free act and deed. In testimony whereof I have hereunto set my hand and official seal this 19th day of March, A.D. 1917.
Frank L. Osch, Notary Public

87278

Received for Record April, 16, 1917, at 3:00 P.M.
Recorded May, 19, 1917
Geo. H. Chamberlain Recorder

19006 A
APPROVED
LORAIN CO.
MAP DEPT.
DATE 8-27-90
PAGE 6-89
BY CAROLYN FRAVOLS
VOID AFTER
AFTER 19006 A

06-25-022-105
106
107
108