


Page 6-71
06-25-022-104

Page 6-71
06-25-022-104


MAY 18 1976
9575
6-71

R/W # 7275
VOL. 15 P. 41
T=147.47' C=294.51 CB N69°56'2" W

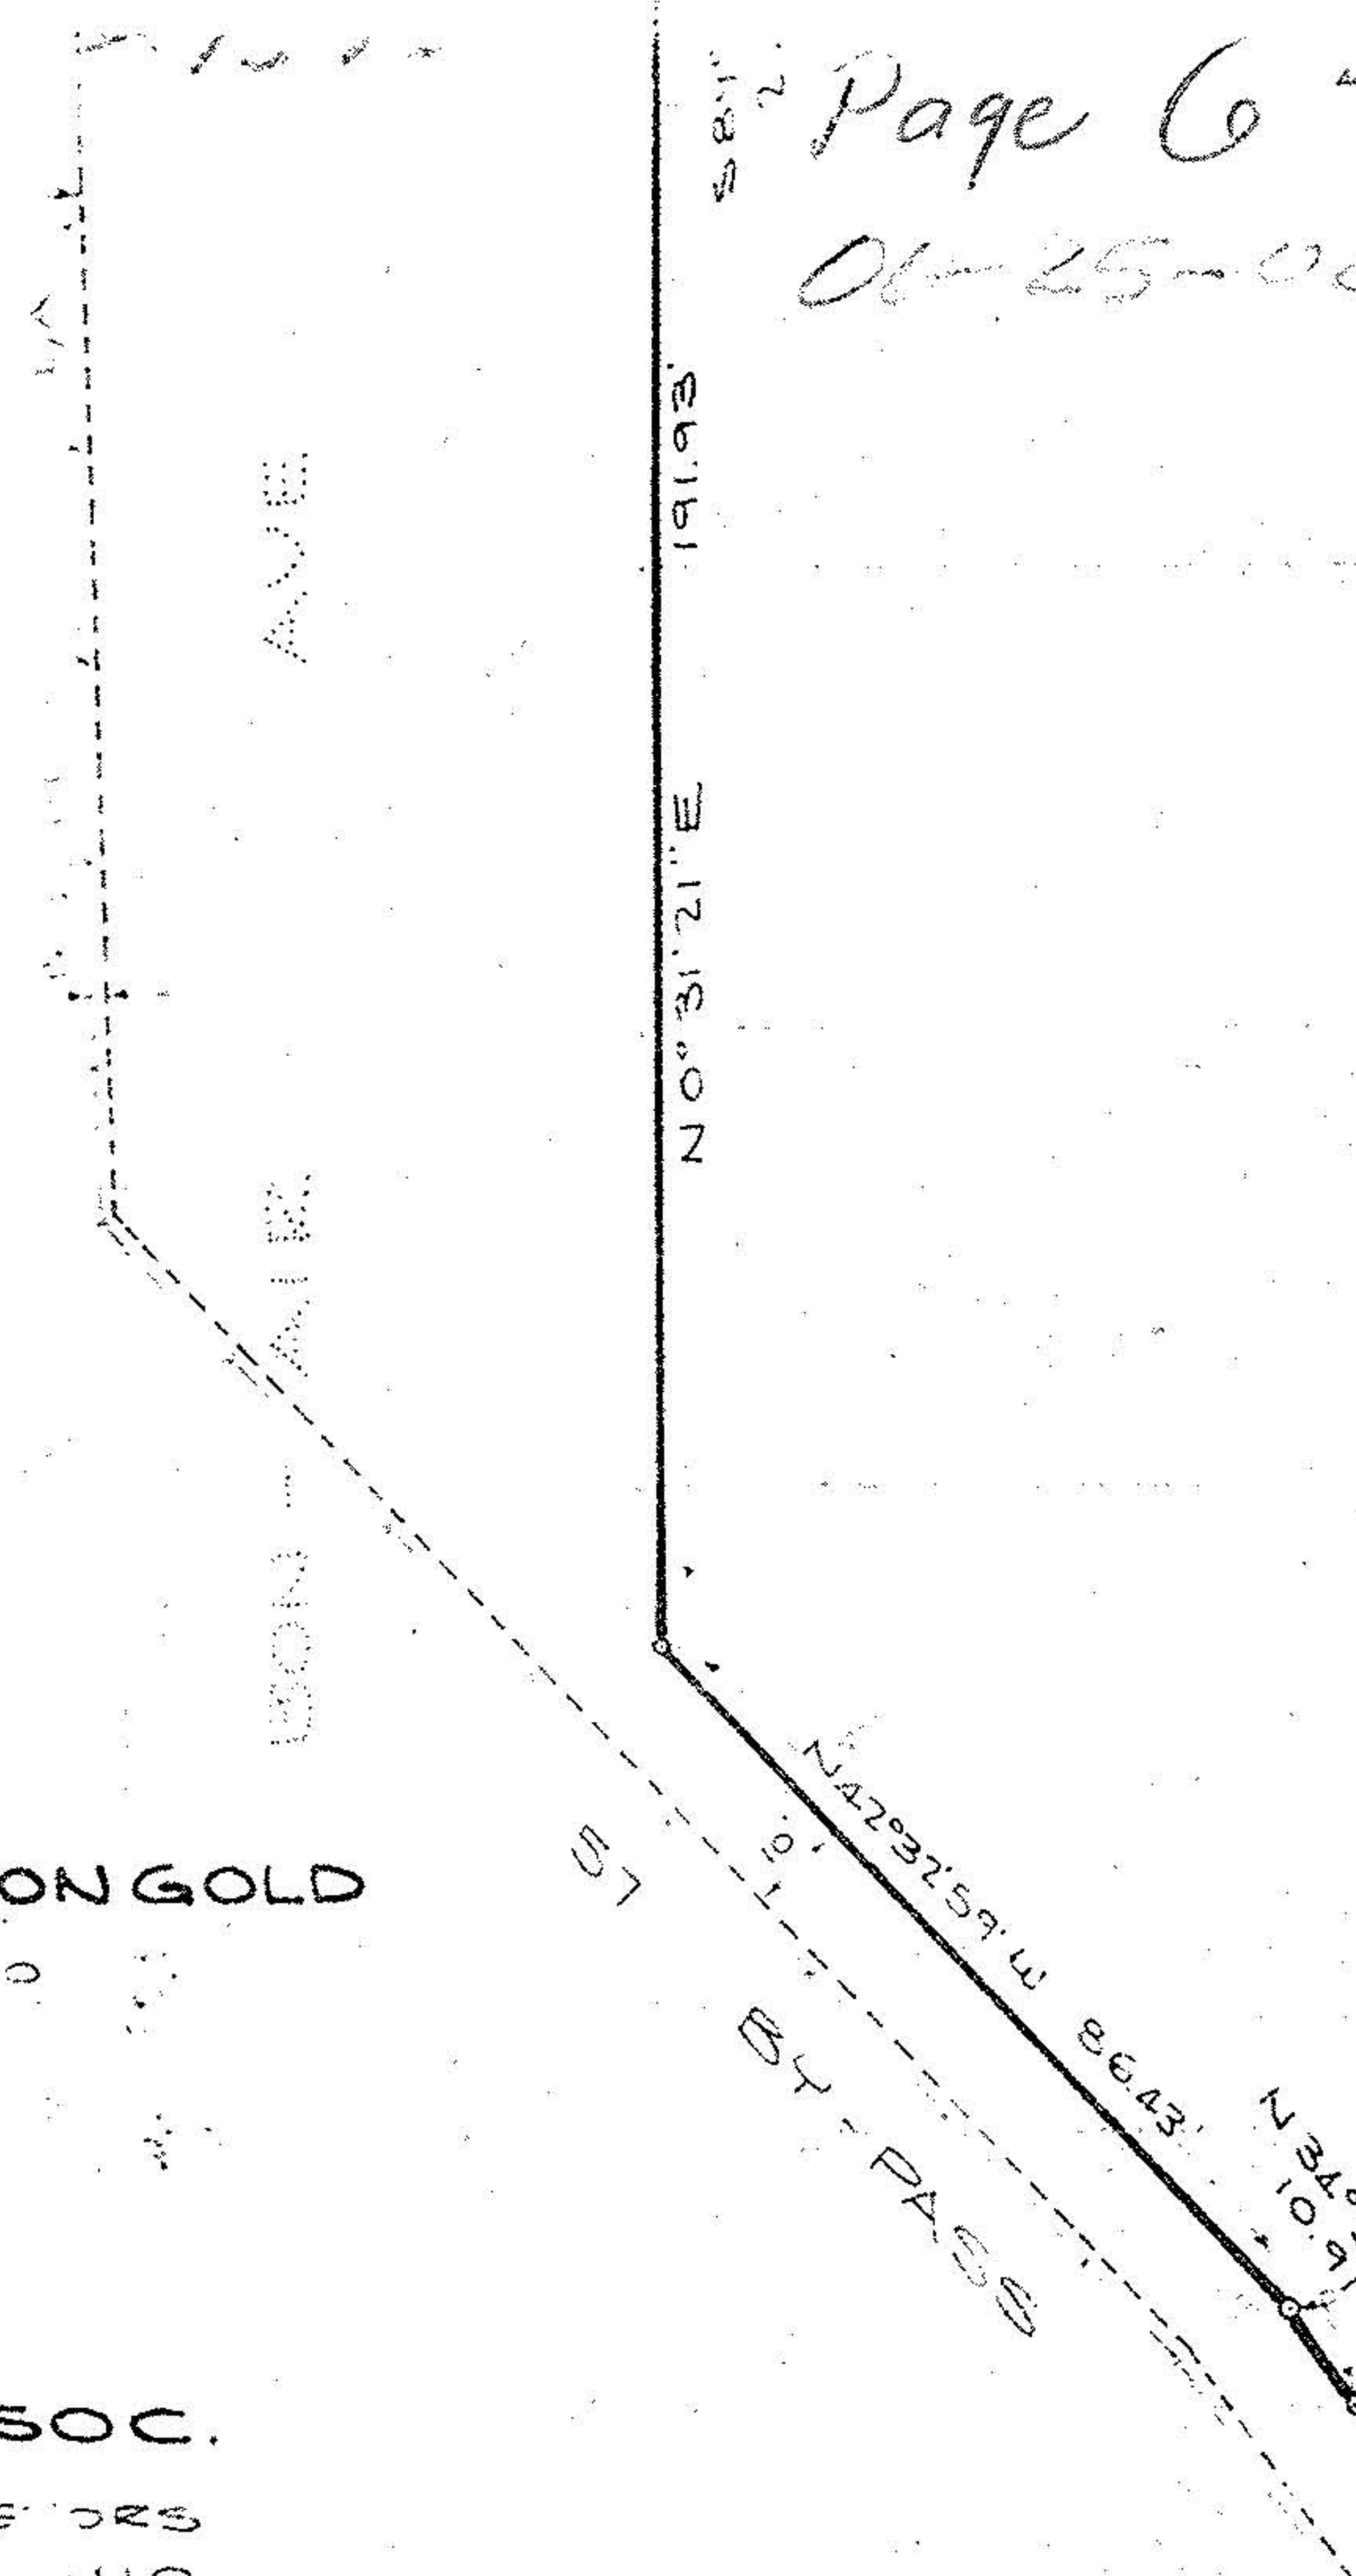

PREPARED FOR
BILL BARENDT & RON GOLD
LORAIN OHIO

PREPARED BY
J.R. FOOR & ASSOC.
REGISTERED SURVEYORS
N. RIDGEVILLE OHIO

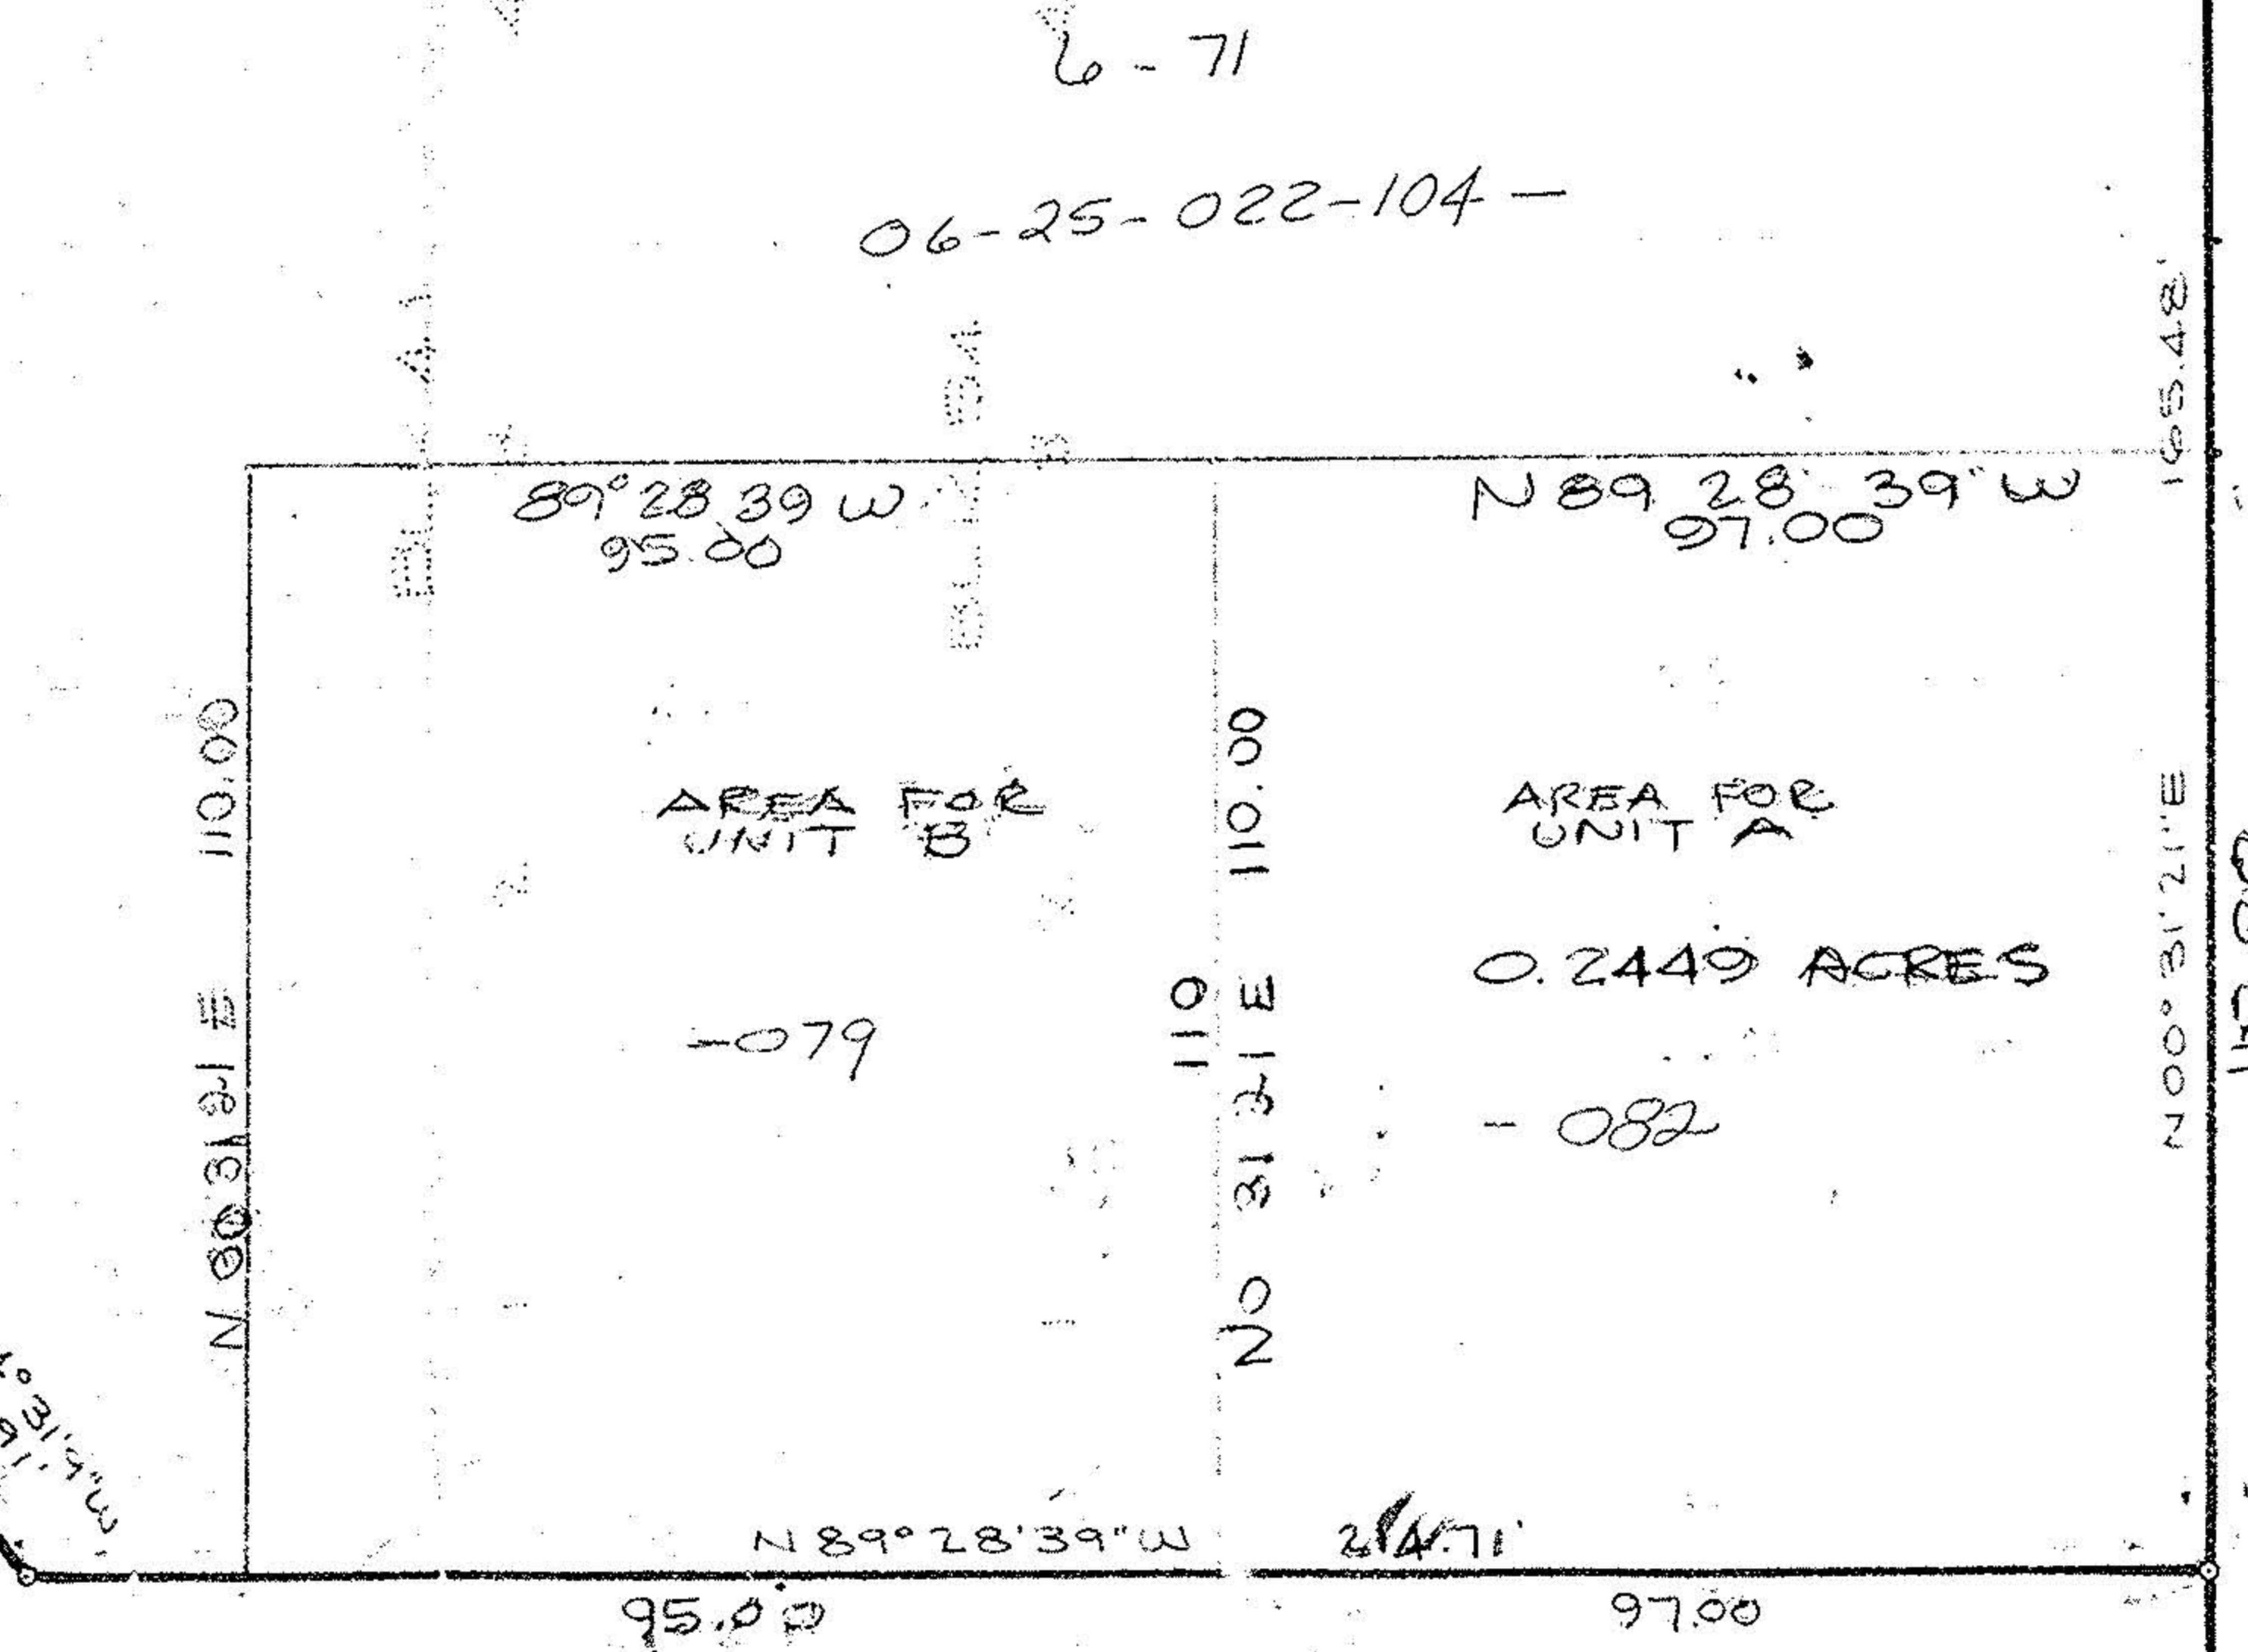

AREA FOR UNIT B

AREA FOR UNIT A

0.2449 ACRES

WESLEY AVE 50'