

21139

APPROVED  
LORAIN CO.  
MAP DEPT

DATE 11-29-94


PAGE 6-53

BY CAROLYN  
FRANCIS

# 21189

City of Elyria  
Public Park  
P.V 23 Pg 18

Abbe Road

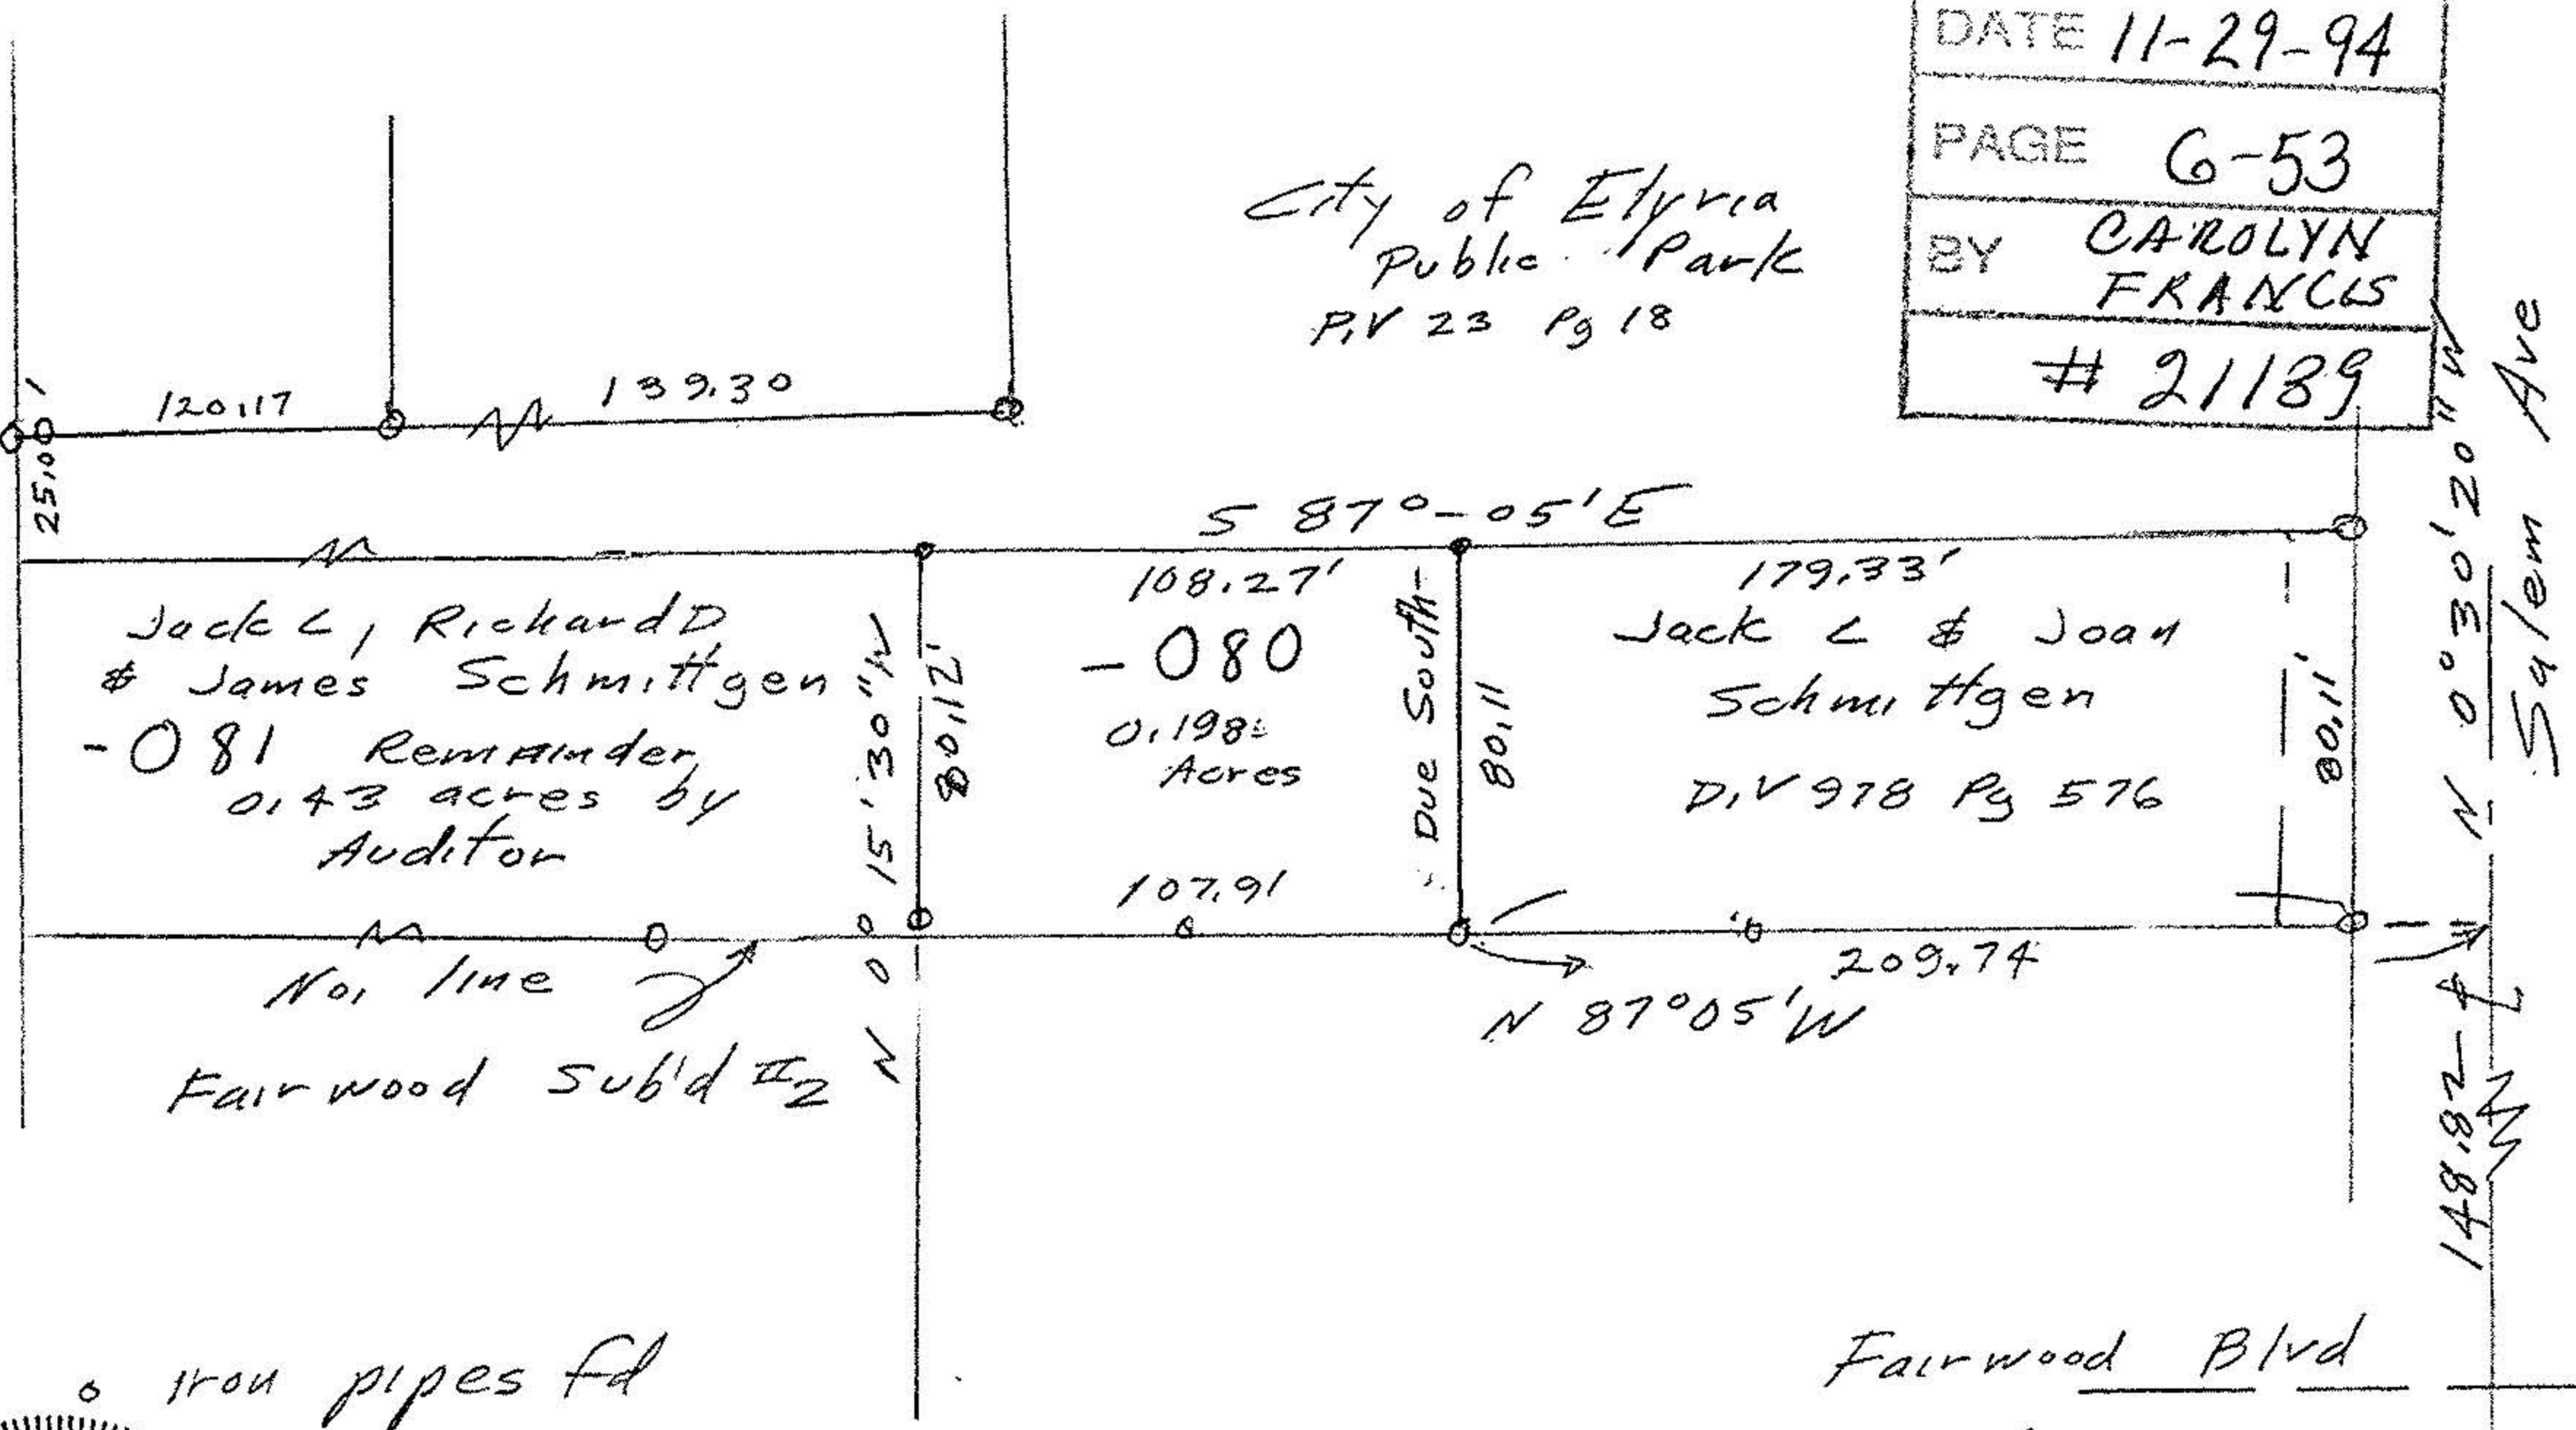

Jack L, Richard D  
& James Schmittgen  
-081 Remainder  
0.43 acres by  
Auditor


108.27'  
-080  
0.198  
Acres

179.33'  
Jack L & Joan  
Schmittgen  
D.V 978 Pg 576

No. 1 line  
Fairwood Sub'd #2

Fairwood Blvd

N 89°

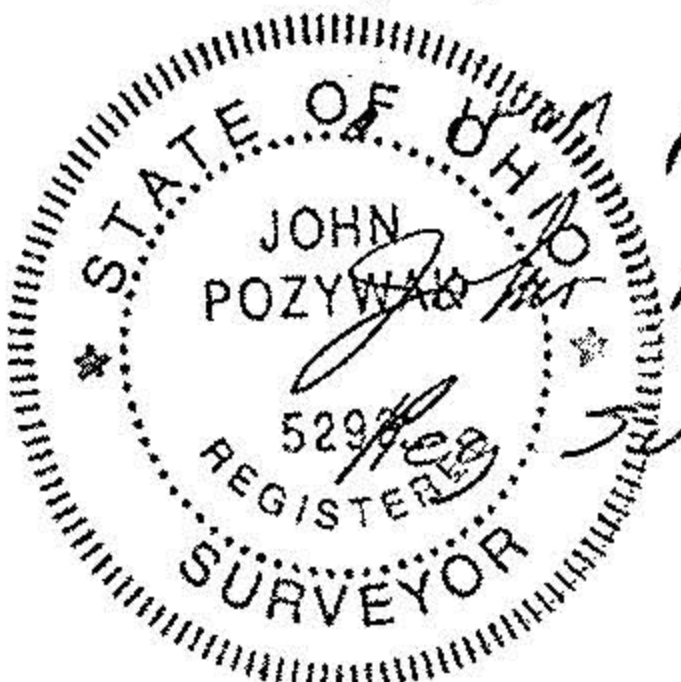

6 iron pipes fd  
pipes set  
Pozywak  
Surveyor 5292

Survey of  
Parcel Split for Richard Schmittgen  
Original Elyria Township Lot 28  
East of Black River  
City of Elyria, Lorain County Ohio  
Scale 1"=60 set 8, 1994

