


№ 48156

PLAT OF LAUNDON ALLOTMENT

LOTS NOS 77 AND 78

EAST OF RIVER ELYRIA O.

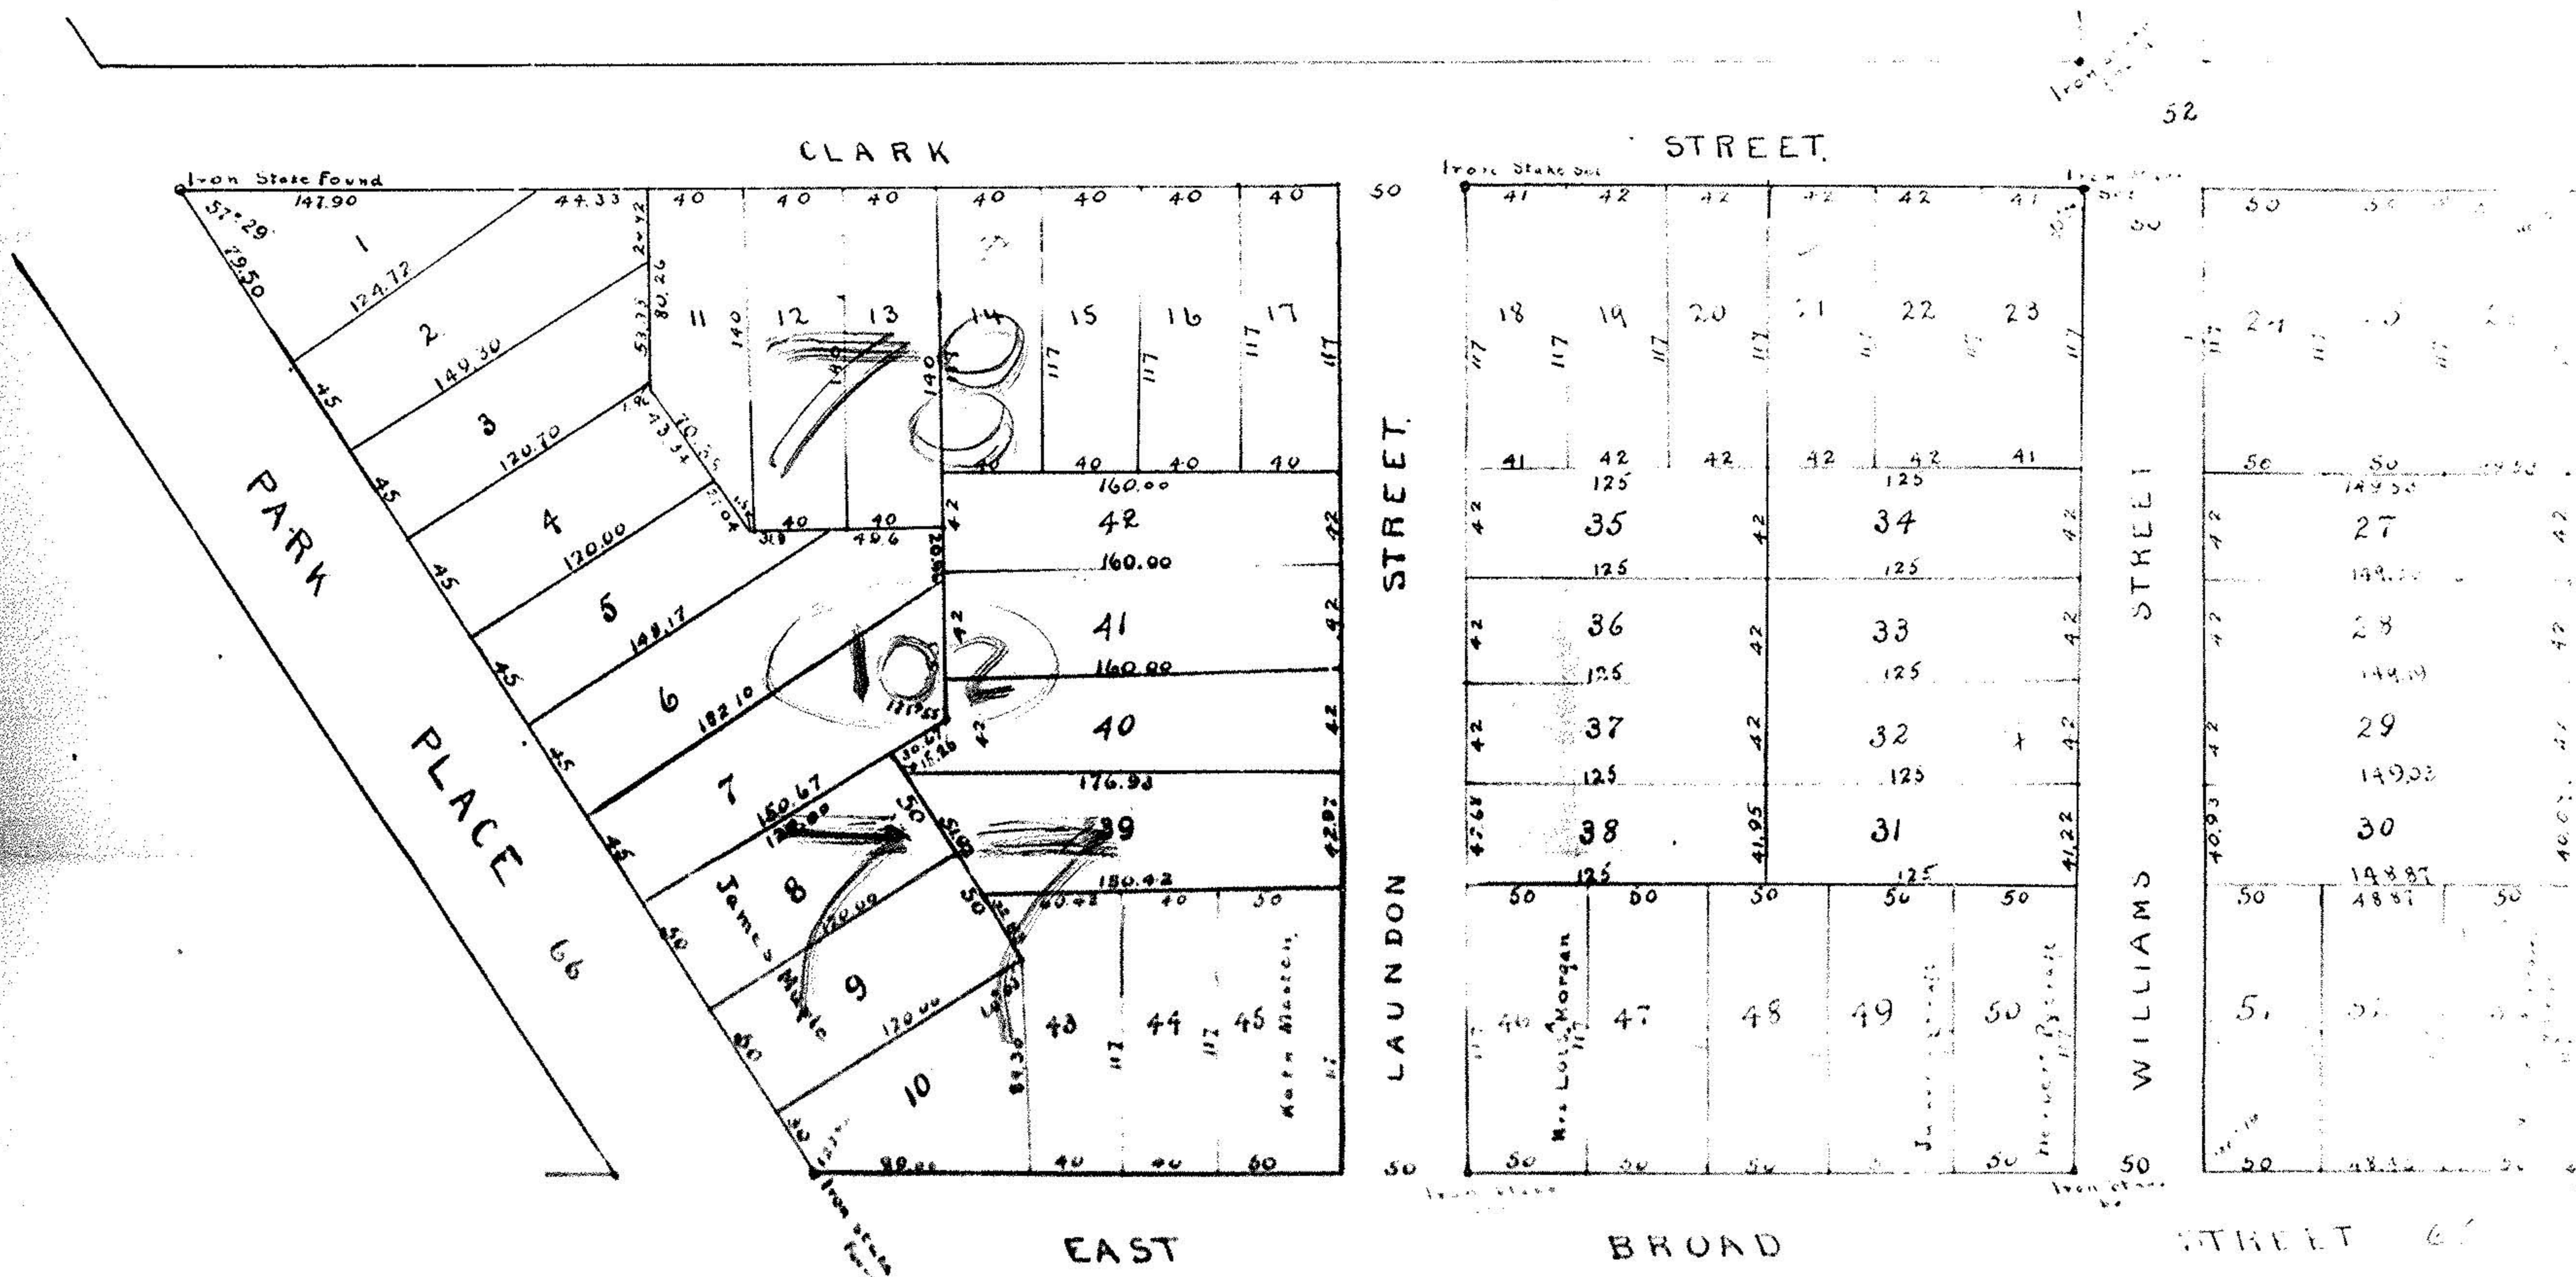

I hereby certify that this is a correct plat of the allotment of parts of lots Nos 77 and 78 East of the river Elyria Ohio, that distances are expressed in feet and decimal parts thereof that iron stakes were found as shown and that other iron stakes were set as shown, and that Williams St is a continuation of Williams St north of Clark St. in a straight line.

C. St. Davis, Surveyor

We, Hattie Hammond Arthur J. Hammond and Bert Hammond, sole heirs of William H. Hammond, and owners of the land contained in Williams St and Hammond St, hereby accept and adopt this plat and dedicate said Williams and Hammond streets to public use for street purposes.

Hattie Hammond
Bert R. Hammond
Arthur J. Hammond

I hereby certify that Williams St as shown on the accompanying plat was accepted by the Council of the City of Elyria Ohio, as a public street of said city by the passage under suspension of the rules, all members voted thereon concurring, of Ordinance No. 17, on the 20th day of July 1909.

Frank R. Davis, Clerk of Board By Rose Minnity Deputy.

Elyria, O. July 14, 1909. I have carefully examined the accompanying plat of Hammond Allotment and hereby certify the same to be correct.

C. M. Theobald City Engineer
I hereby certify that the plat of Hammond Allotment as shown hereon was approved by the Board of Public Service of Elyria O. at a meeting held on the 14th day of July A. D. 1909.
Rose Minnity Clerk of the Board

State of Ohio. Before me a Notary Public in and for said County of Brown County ss. appeared the above named Hattie Hammond Arthur J. Hammond and Bert Hammond, Kate Masten, Mrs. Lois A. Morgan, James Pycraft, Herbert H. Pycraft and Minnie Montigel who acknowledged that they did sign the foregoing dedication and adopted and that the same was their free act and deed. In witness whereof I have set my hand and official seal this 8 day of May 1909.

H. W. Ferguson, Notary Public

State of Colorado. Before me a Notary Public in and for said County of Denver Co. ss. Bert R. Hammond, who acknowledged that he did the foregoing statement and dedication and that the same was his free act and deed. In witness whereof I have hereunto set my hand and official seal this 15th day of May 1909.

My commission expires January 2, 1911. Hangle McLean, Notary Public
We, James Maple, Minnie Montigel, Kate Masten, Mrs. Lois A. Morgan, James Pycraft, Herbert H. Pycraft, owners of certain lots shown and numbered on this plat hereby accept and adopt this plat.

Lois A. Morgan
Minnie Montigel
Kate Masten
James Maple
J. H. Pycraft
W. H. Pycraft

Received July 21, 1909 at 3:10 PM
Recorded Aug 9, 1909. Chas. E. Tucker
Recorder

LEAVITT BLDG.