




odd 40 seconds of 1/4 sec recorded bearings and subtract 40 seconds from N.W. and S.E. recorded bearings

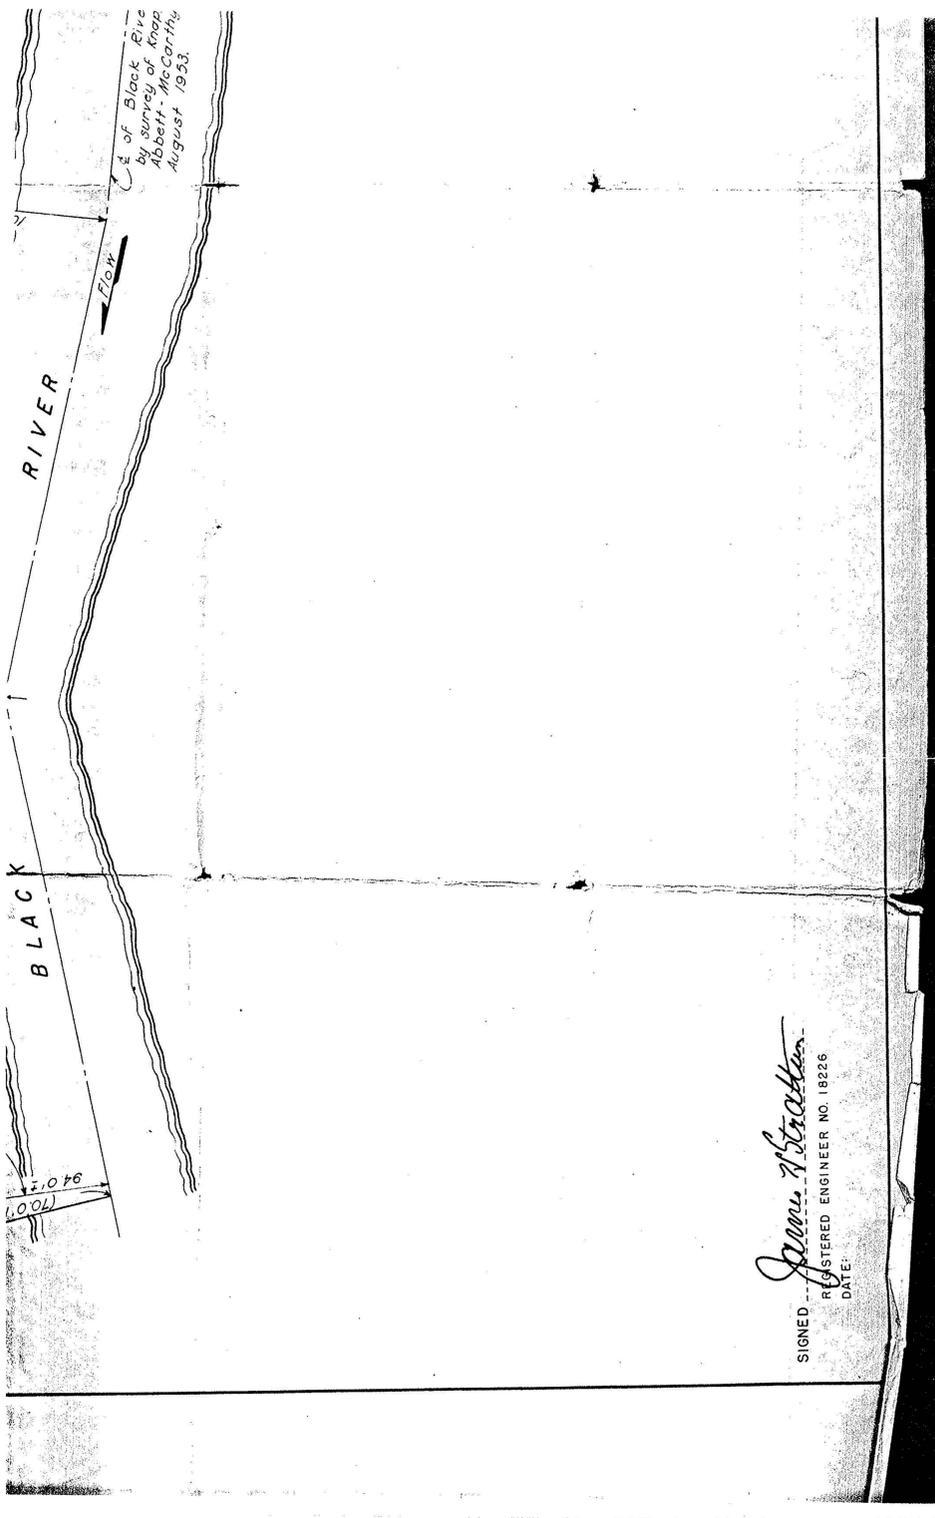


SIGNED *James Bracken*
REGISTERED ENGINEER NO. 18226
DATE:

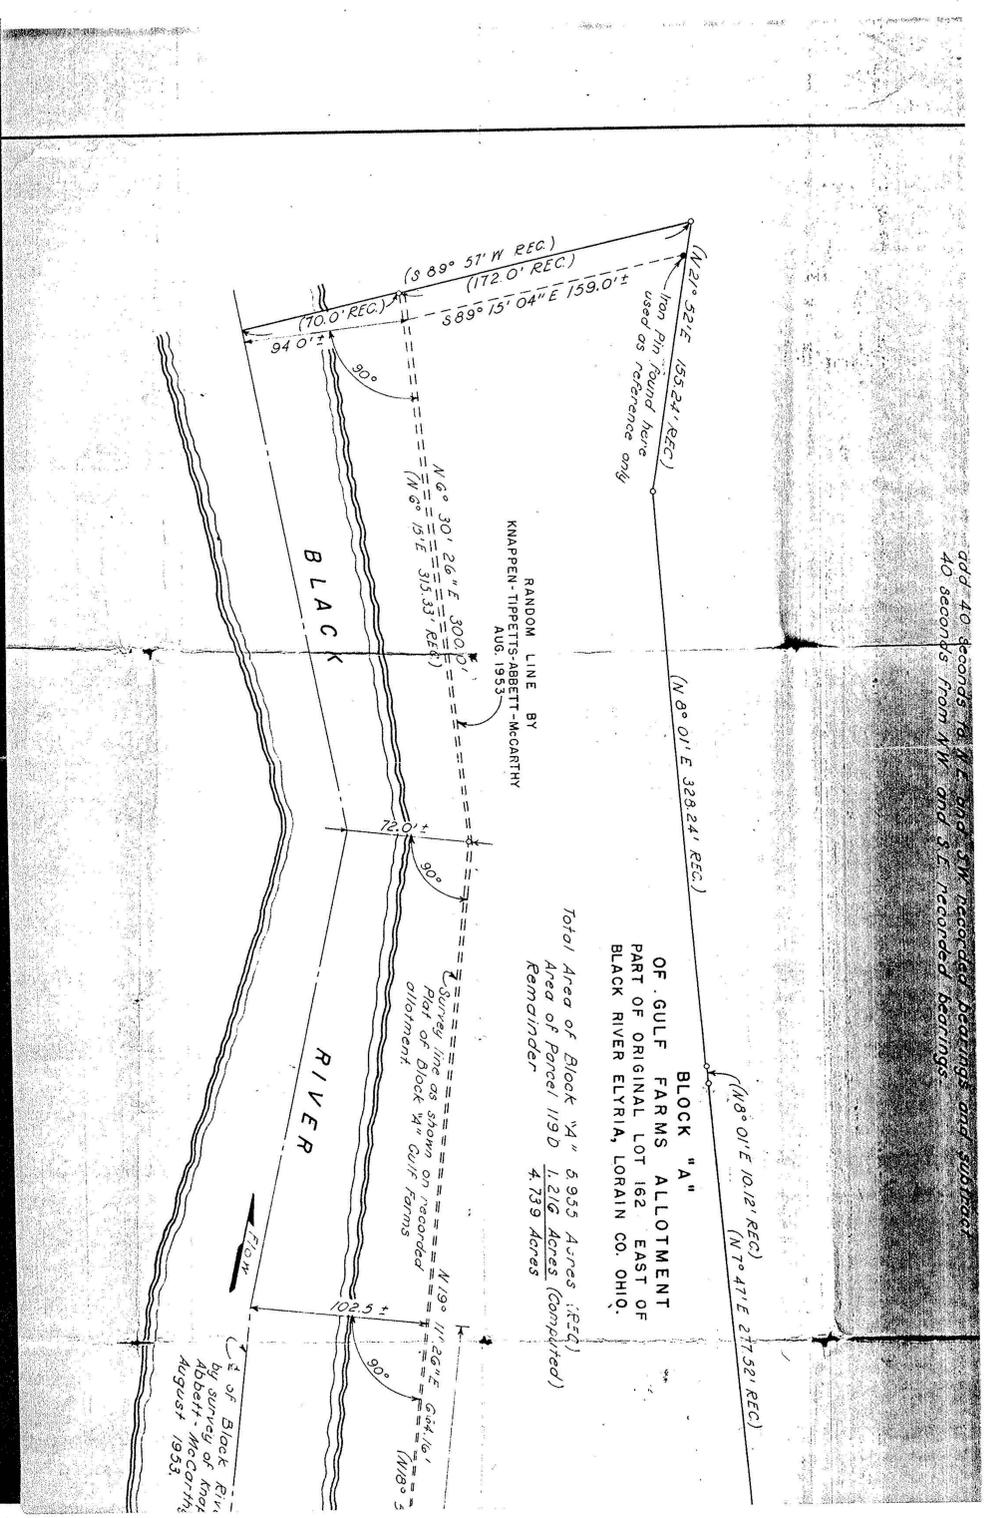

BLOCK "A"
OF GULF FARMS ALLOTMENT
PART OF ORIGINAL LOT 162 EAST OF
BLACK RIVER ELYRIA, LORAIN CO. OHIO.
Total Area of Block "A" 6.955 Acres (Req)
Area of Parcel 119D 1.216 Acres (Completed)
Remainder 4.739 Acres

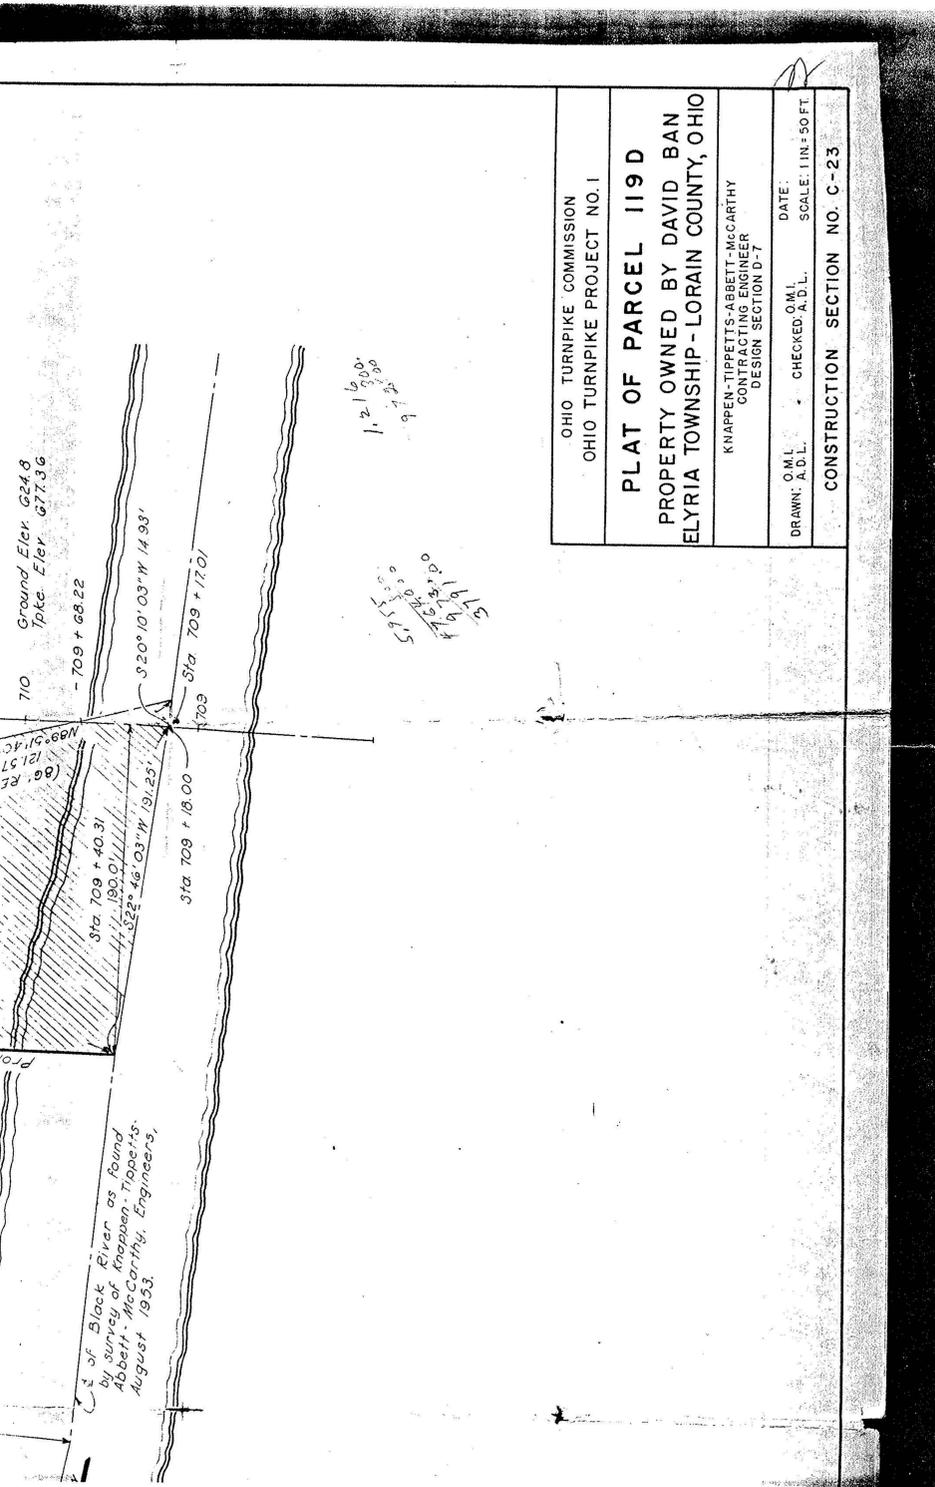

OHIO TURNPIKE COMMISSION
OHIO TURNPIKE PROJECT NO. 1
PLAT OF PARCEL 119D
PROPERTY OWNED BY DAVID BAN
ELYRIA TOWNSHIP - LORAIN COUNTY, OHIO
KNAPPEN-TIPPETTS-ABBETT-McCARTHY
CONTRACTING ENGINEER
DESIGN SECTION D-7
DRAWN: O.M.L. CHECKED: A.D.L. DATE: O.M.L. SCALE: 1 IN = 50 FT
CONSTRUCTION SECTION NO. C-23

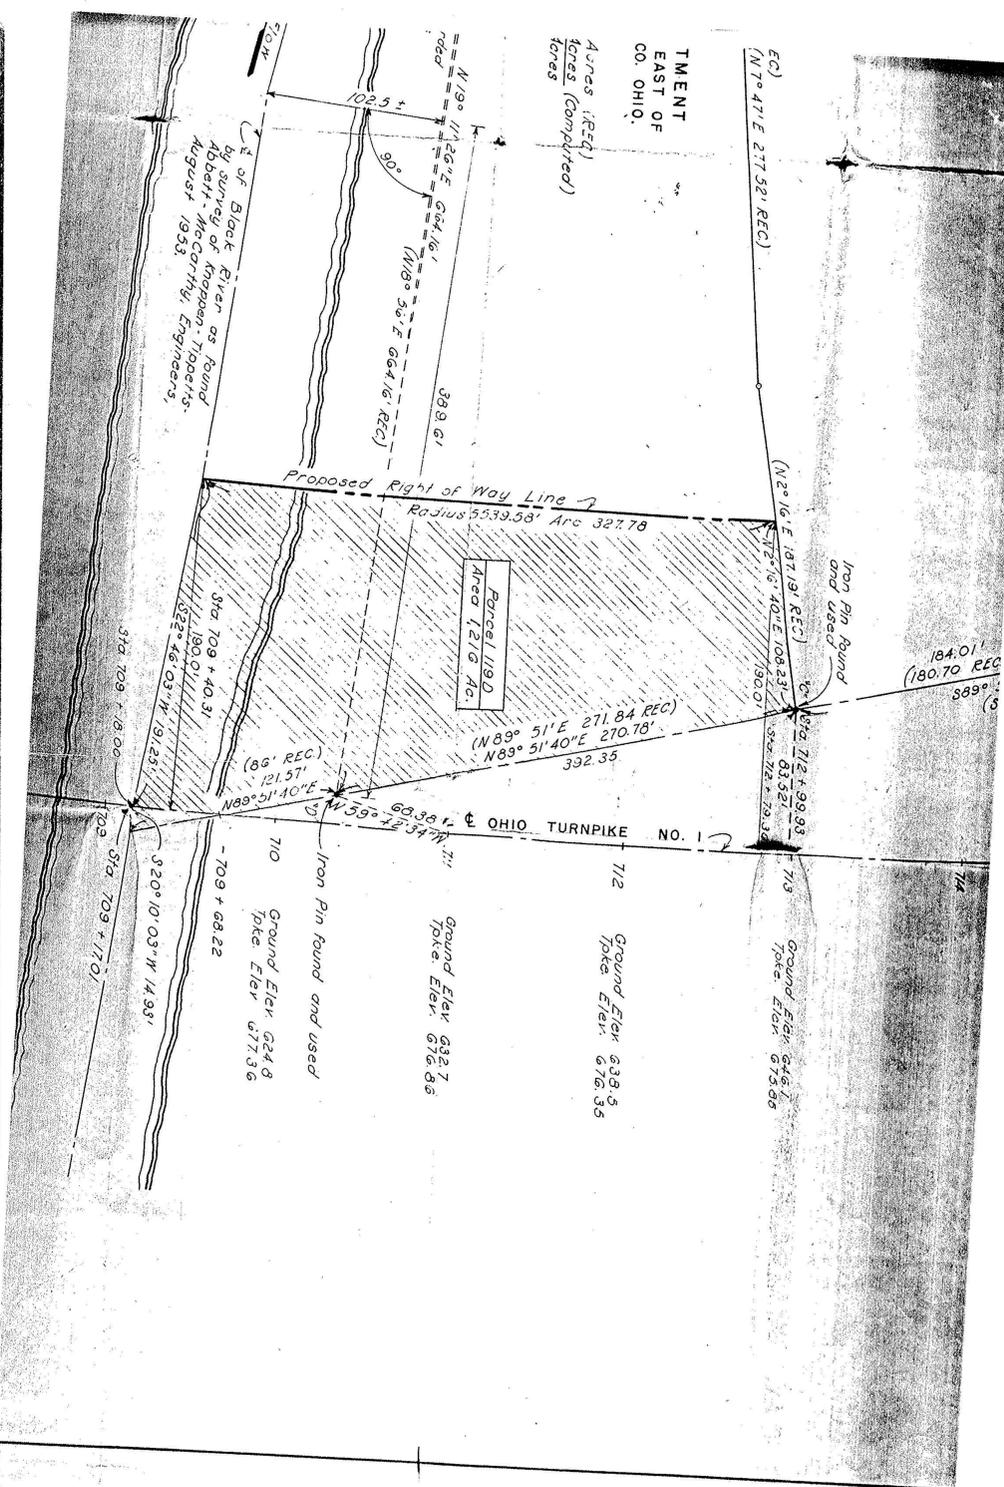

TRACT
EAST OF
CO. OHIO.
Acres (Req)
Acres (Completed)

Ground Elev 632.7
Tpk. Elev 676.86
Ground Elev 638.5
Tpk. Elev 676.35
Ground Elev 646.1
Tpk. Elev 675.06