


6-120

06-26-080

N

SCALE: 1" = 40'

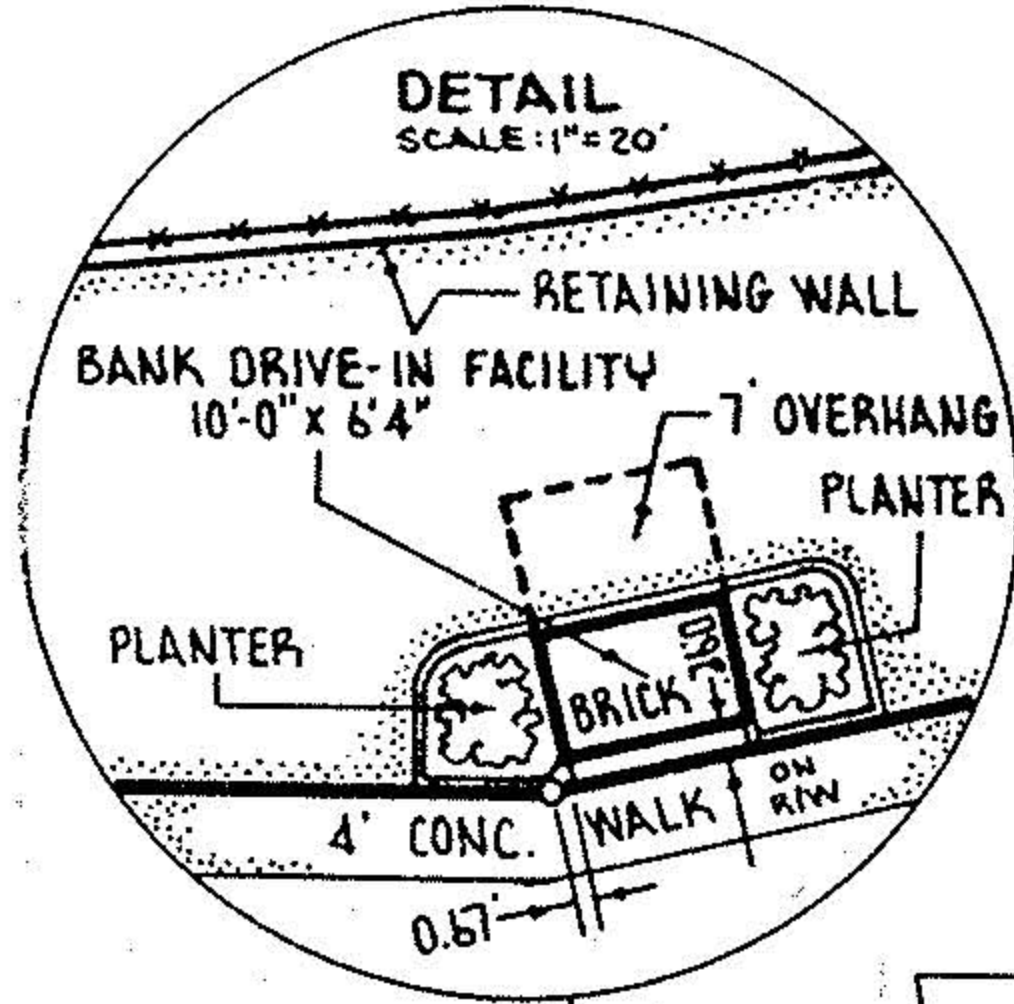

PRIN. PL. OF BEGINNING

S-77°05'20"-W

128.40'

EAST 66' AVE.

N-12°04'55"-W
13.30'

CONC. RETAINING WALL:
3' HIGH WITH 6' HIGH STEEL FENCE ABOVE

279.15'

S-80°21'41"-W

BLACKTOP DRIVE & PARKING AREA
9433.32 SQ. FT.
0.2166 AC.
(INCLUDES RETAINING WALL)

06-26-080-500-001

281.81'

N-77°05'20"-E

60'

S-4°10'48"-E

S-84°24'29"-W

160.30'

BLACKTOP DRIVE & PARKING AREA

DUE EAST

161.85'



DEPOT

STREET

SURVEY

OF PART OF

ORIGINAL ELYRIA TOWNSHIP LOT
NO. 80 - BETWEEN THE RIVERS

CITY OF ELYRIA COUNTY OF LORAIN
STATE OF OHIO

PREPARED BY

KLEINOEDER - SCHMIDT & ASSOC.
REGISTERED ENGINEERS & SURVEYORS

SURVEYED: OCT. 4, 1974

74-253