




LAUNDON • SIMON • CAHL & ASSOC. INC.
 CONSULTING ENGINEERS & SURVEYORS
 504 MIDDLE AVENUE ELYRIA, OHIO 44035

SKETCH FOR:

JOHN MUZICK

Orig. Lot 94	City of ELYRIA	Date 3-29-84	Scale 1"=60'
Orig. Sec	Village of	Dwn. by R.G.S.	Chkd. by
Tract BETWEEN THE RIVERS	County of LORAIN	Job No. 84-1268	F.B.
Township of ELYRIA	State of OHIO	Printed	MAR 29 1984

W.A. ELY'S SUBN.
 P.V. 3 P. 20

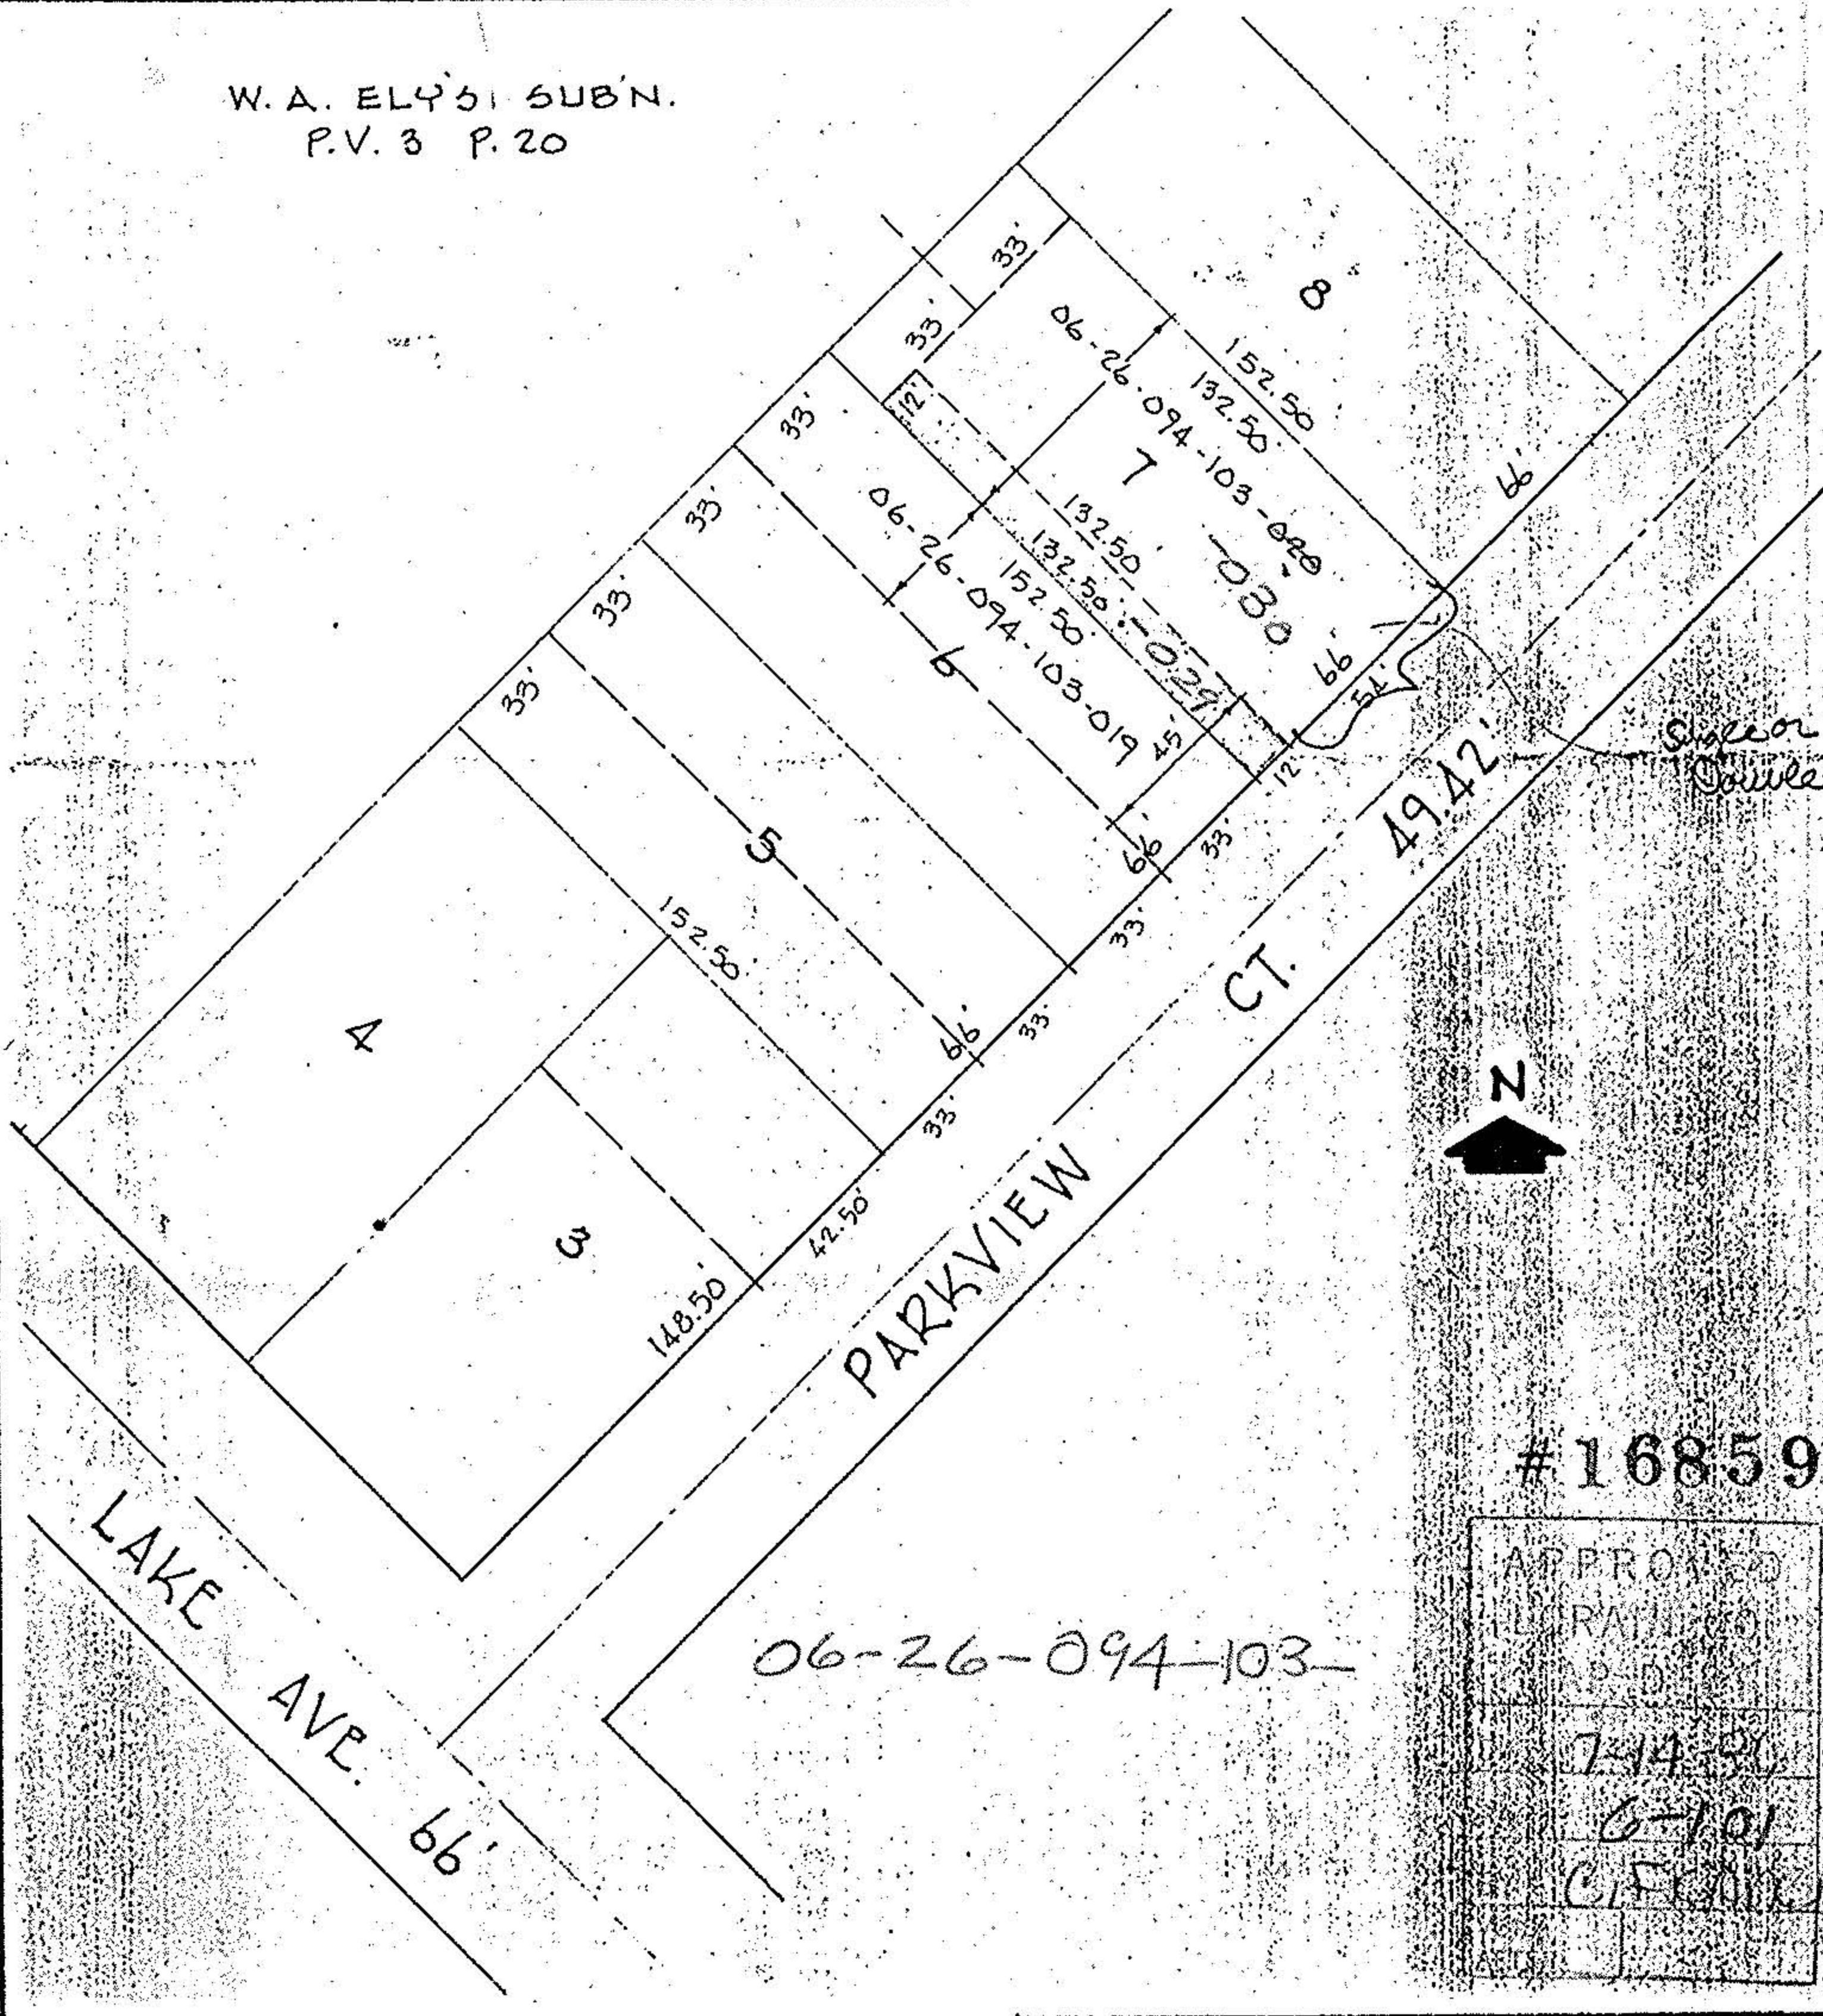

06-26-094-103

#16859

0-101

#16859

APPROVED
 LORAIN CO
 7-14-84
 0-101
 C.F. [Signature]

06-26-094-103