


PRELIMINARY SITE DEVELOPMENT PLAN  
LOGOS DEVELOPMENT CORP.  
ELYRIA OHIO

PHONE 216-324-3550  
ROBERT P. GRAHAM

CURVE ① : R=60.00'  
Δ=48°47'19"  
A=51.09'  
C=49.55'  
N-22°20'18"-E

CURVE ② : R=50.00'  
Δ=43°20'30"  
A=37.82'  
C=36.93'  
N-25°03'55"-E

#19244 06-77-016-000-  
SHALMET OHIO -23-008-106-  
#19244 6-76

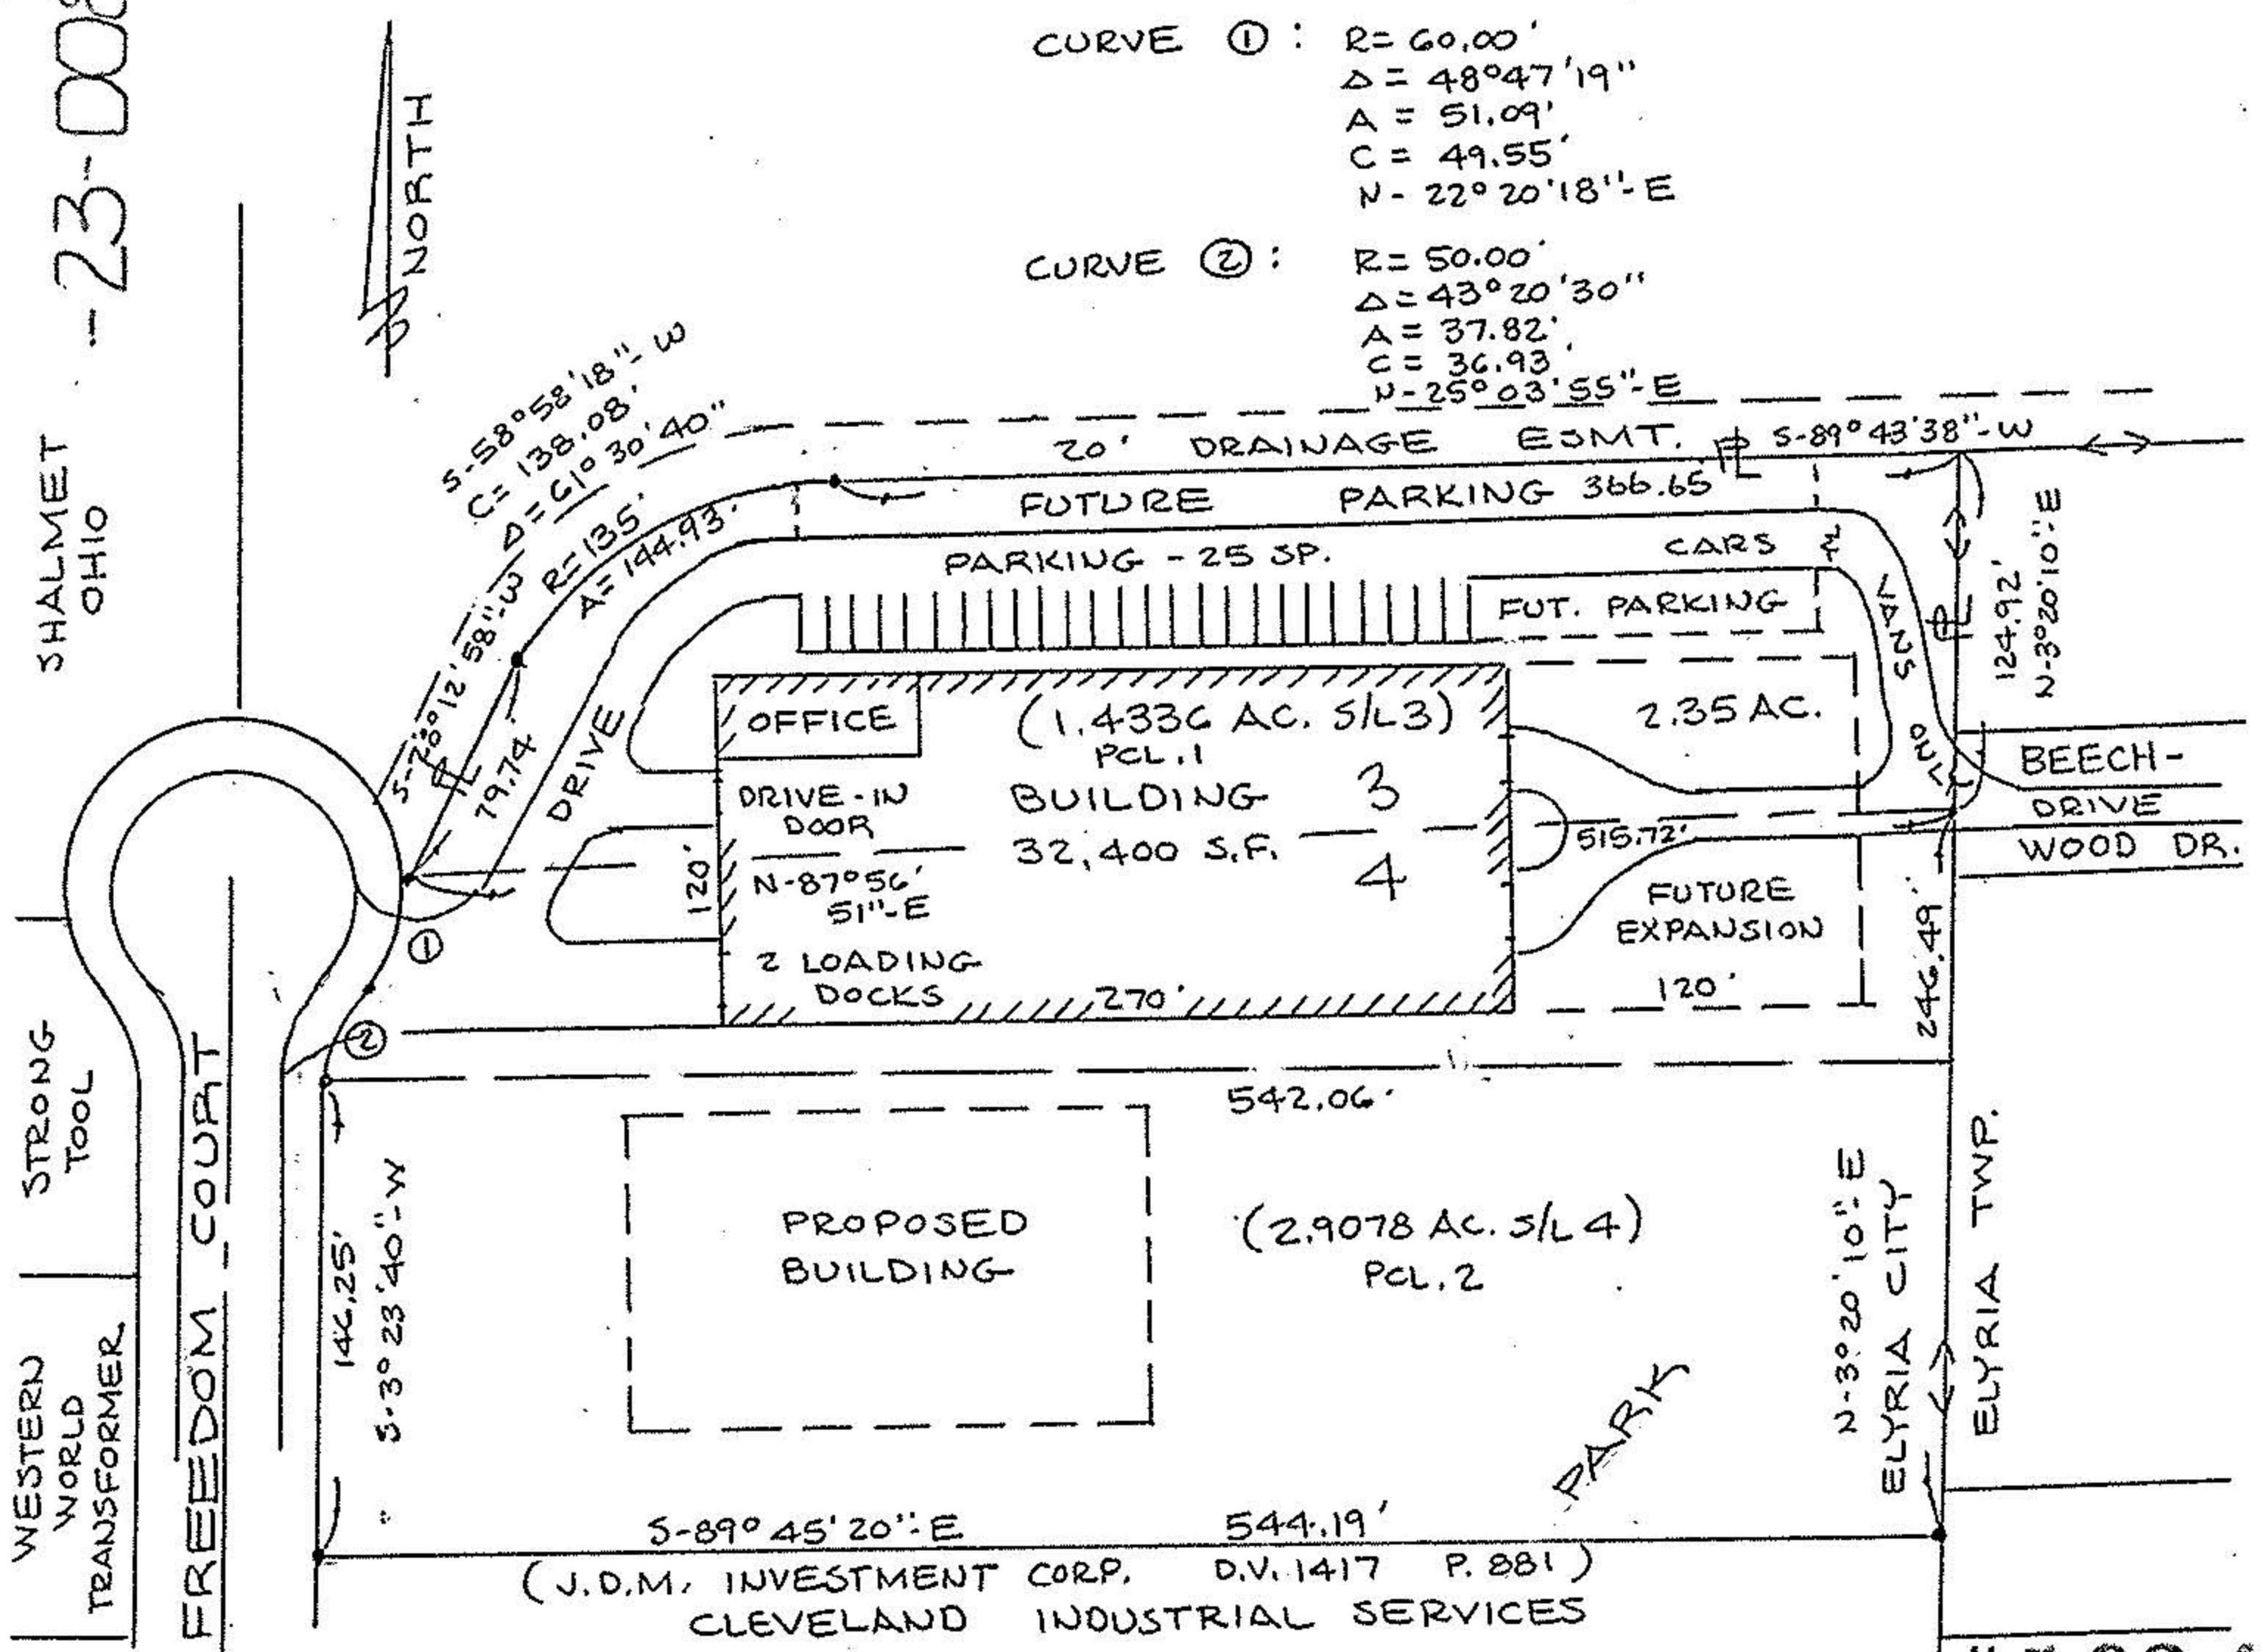

EXIST. BUILDING



APPROVED  
LORAIN CO.  
MAP DEPT.  
DATE 1-4-91  
PAGE 6-8 6-2  
KLEINUEDER-SCHMIDT & ASSOC. CAROLYN FRANCIS  
FOR MIDWAY INDUSTRIAL PARK  
P.V. 36 P. 17 & 18  
VOID AFTER #19244