
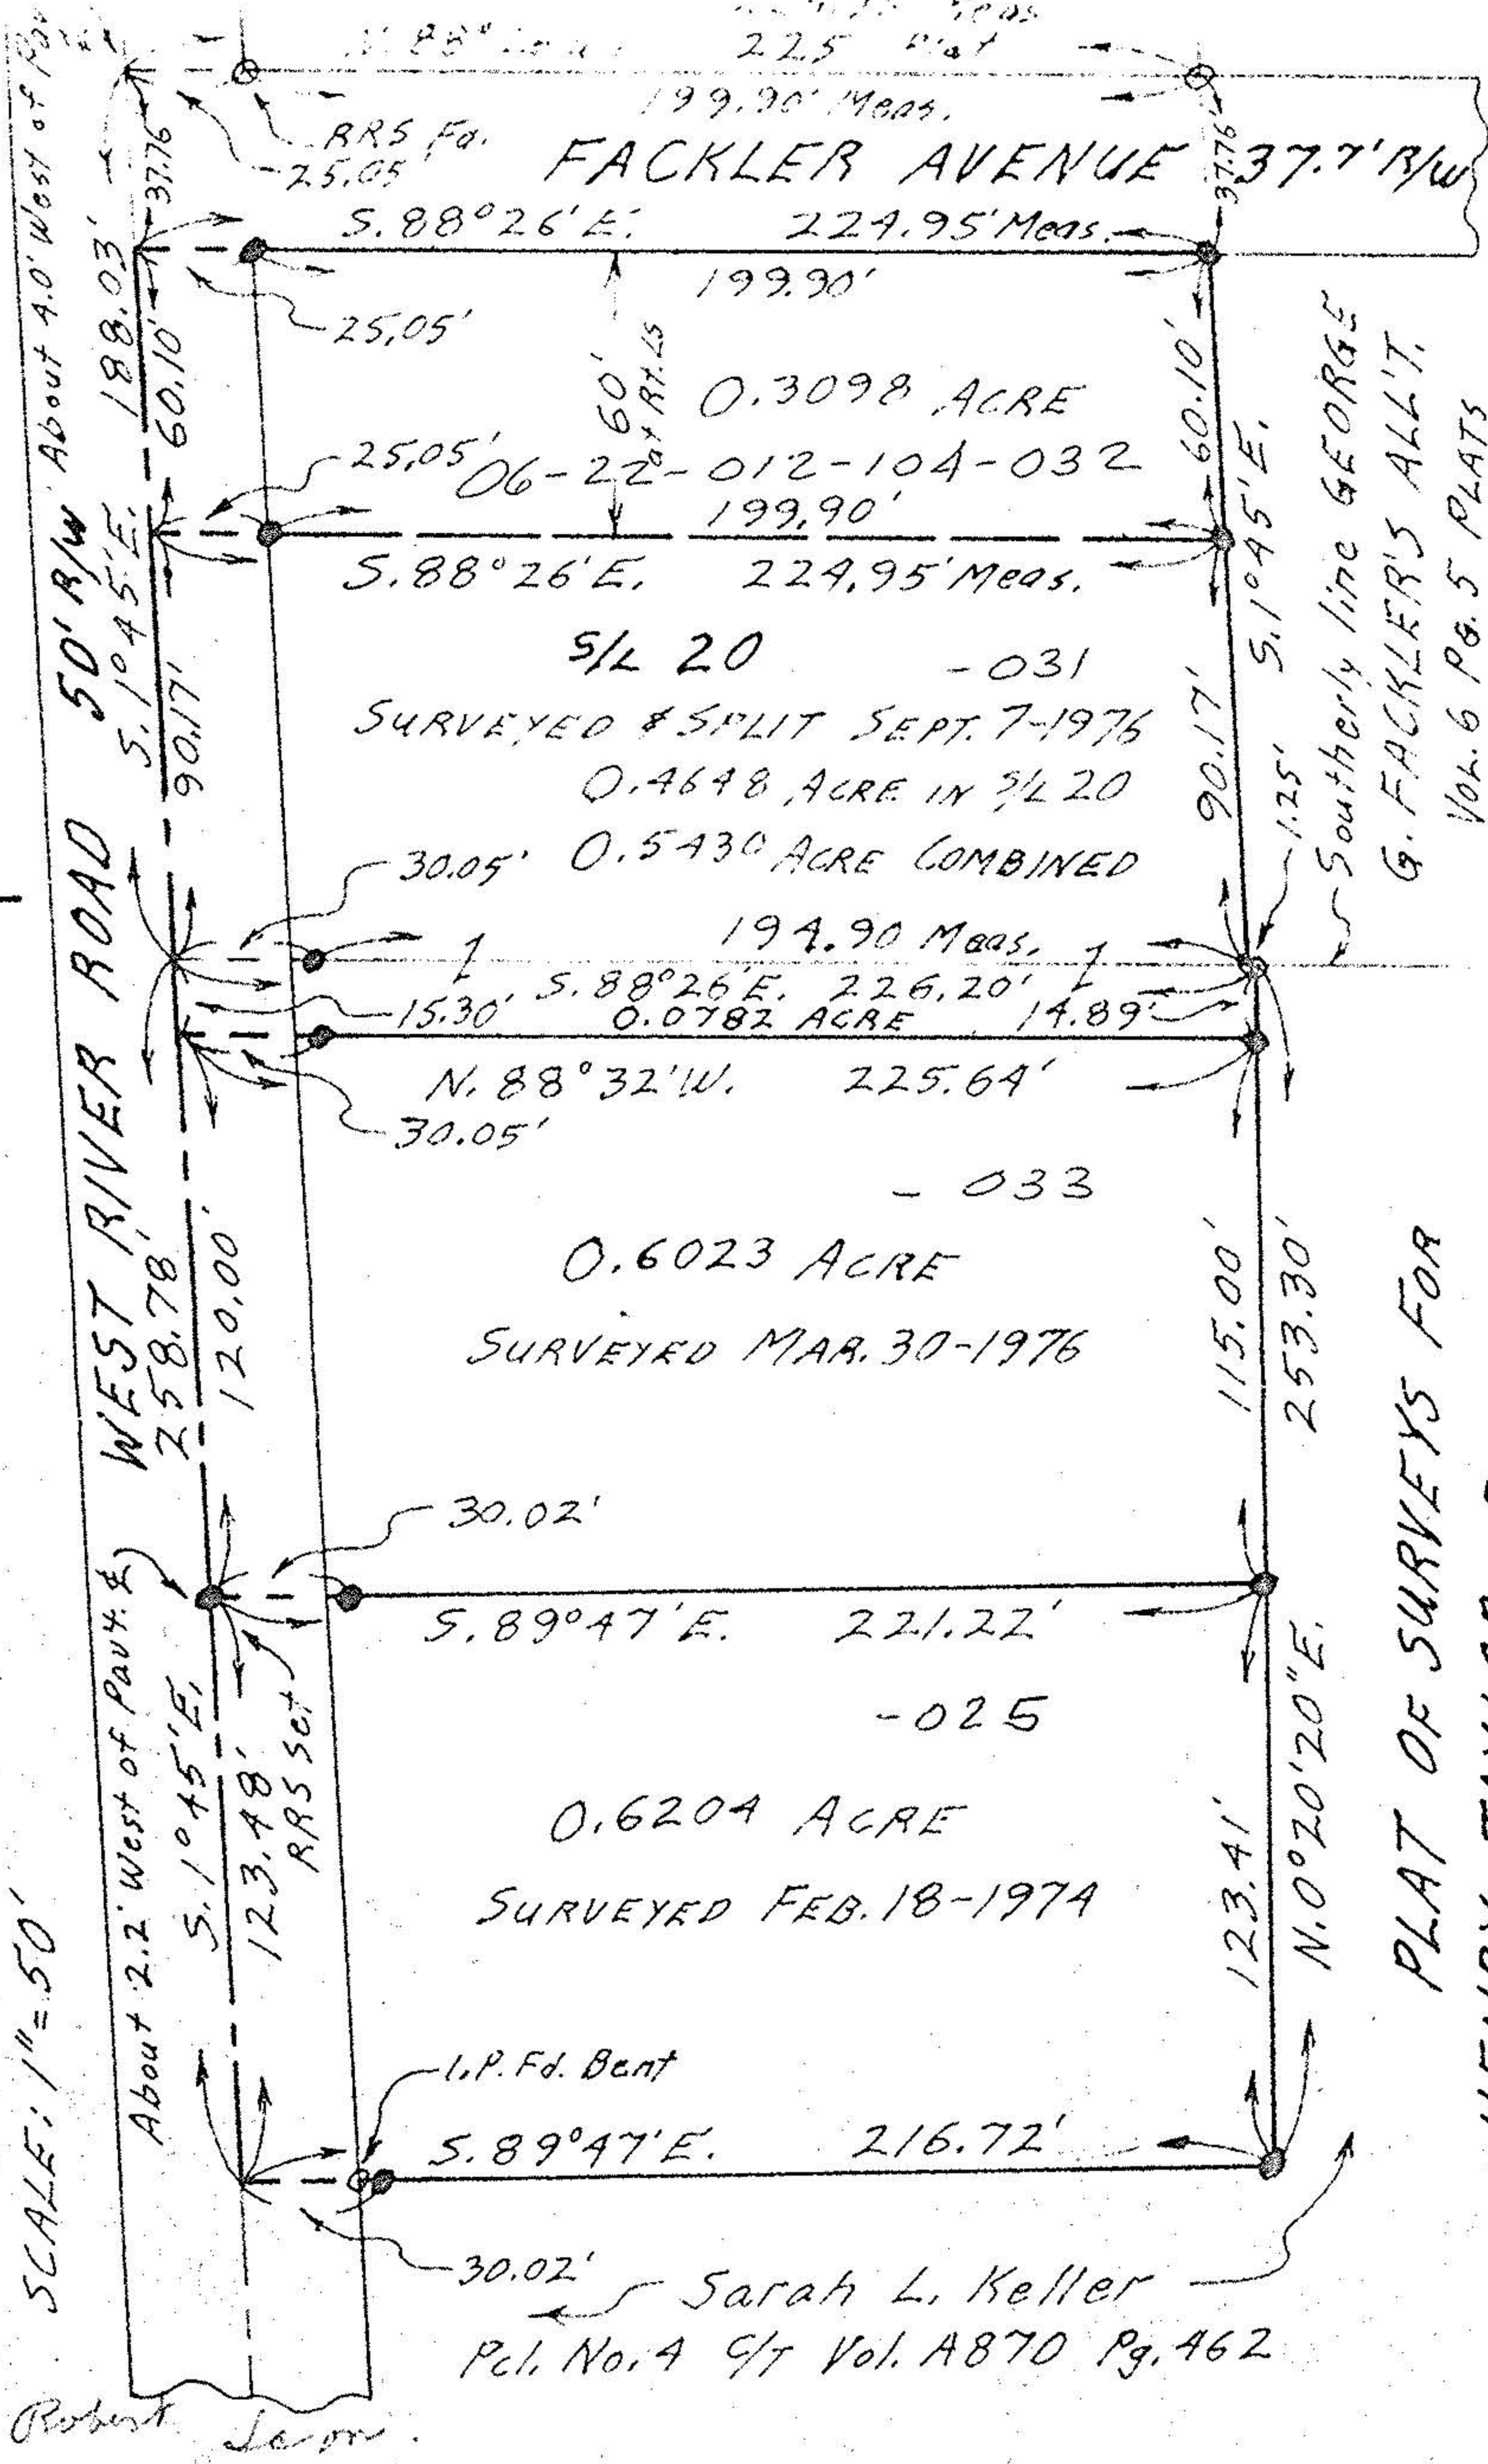


12-00-012

NOTES: ○ indicates iron pin found.
● indicates iron pin set

SCALE: 1" = 50'

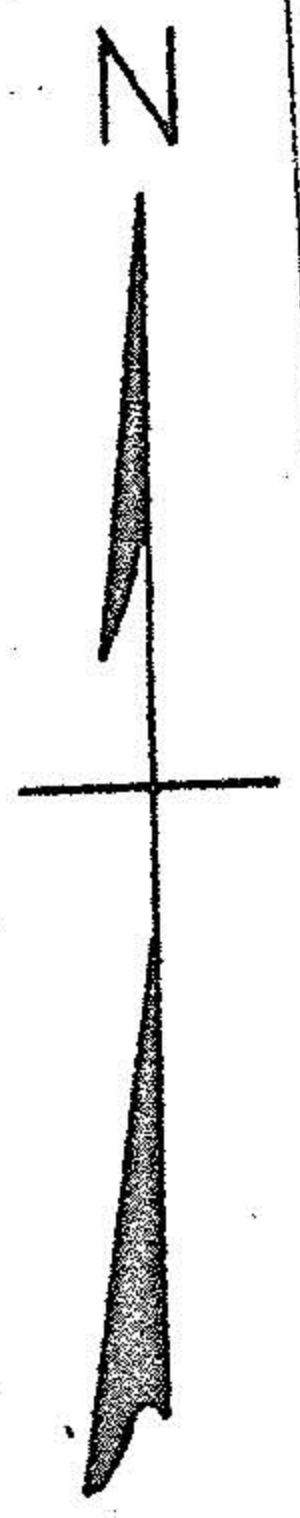

Robert Larson