



KLEINOEDER-SCHMIDT

and ASSOCIATES

ENGINEERS — SURVEYORS — CONSULTANTS IN LAND PLANNING

ELYRIA - NORWALK - MEDINA

OHIO

PARCEL MAP

Sublot(s) 303, 304, 305, 306, & 307

Subd'n CLEARVIEW SUBDIVISION

P.V. 10 P. 8

Township ELYRIA

Tract BURRELL & DAY

Orig. Lot(s) 18

Sec. _____

County of LORAIN

State of Ohio

Corporation CITY OF ELYRIA


06-22-018-121-

16395

6-8
01.4.18
T. 22

16395

APPROVED	DATE
LORAIN CO.	9-27-85
MAP DEPT.	PAGE 6-8
BY C. FRANKS	
VOID AFTER	

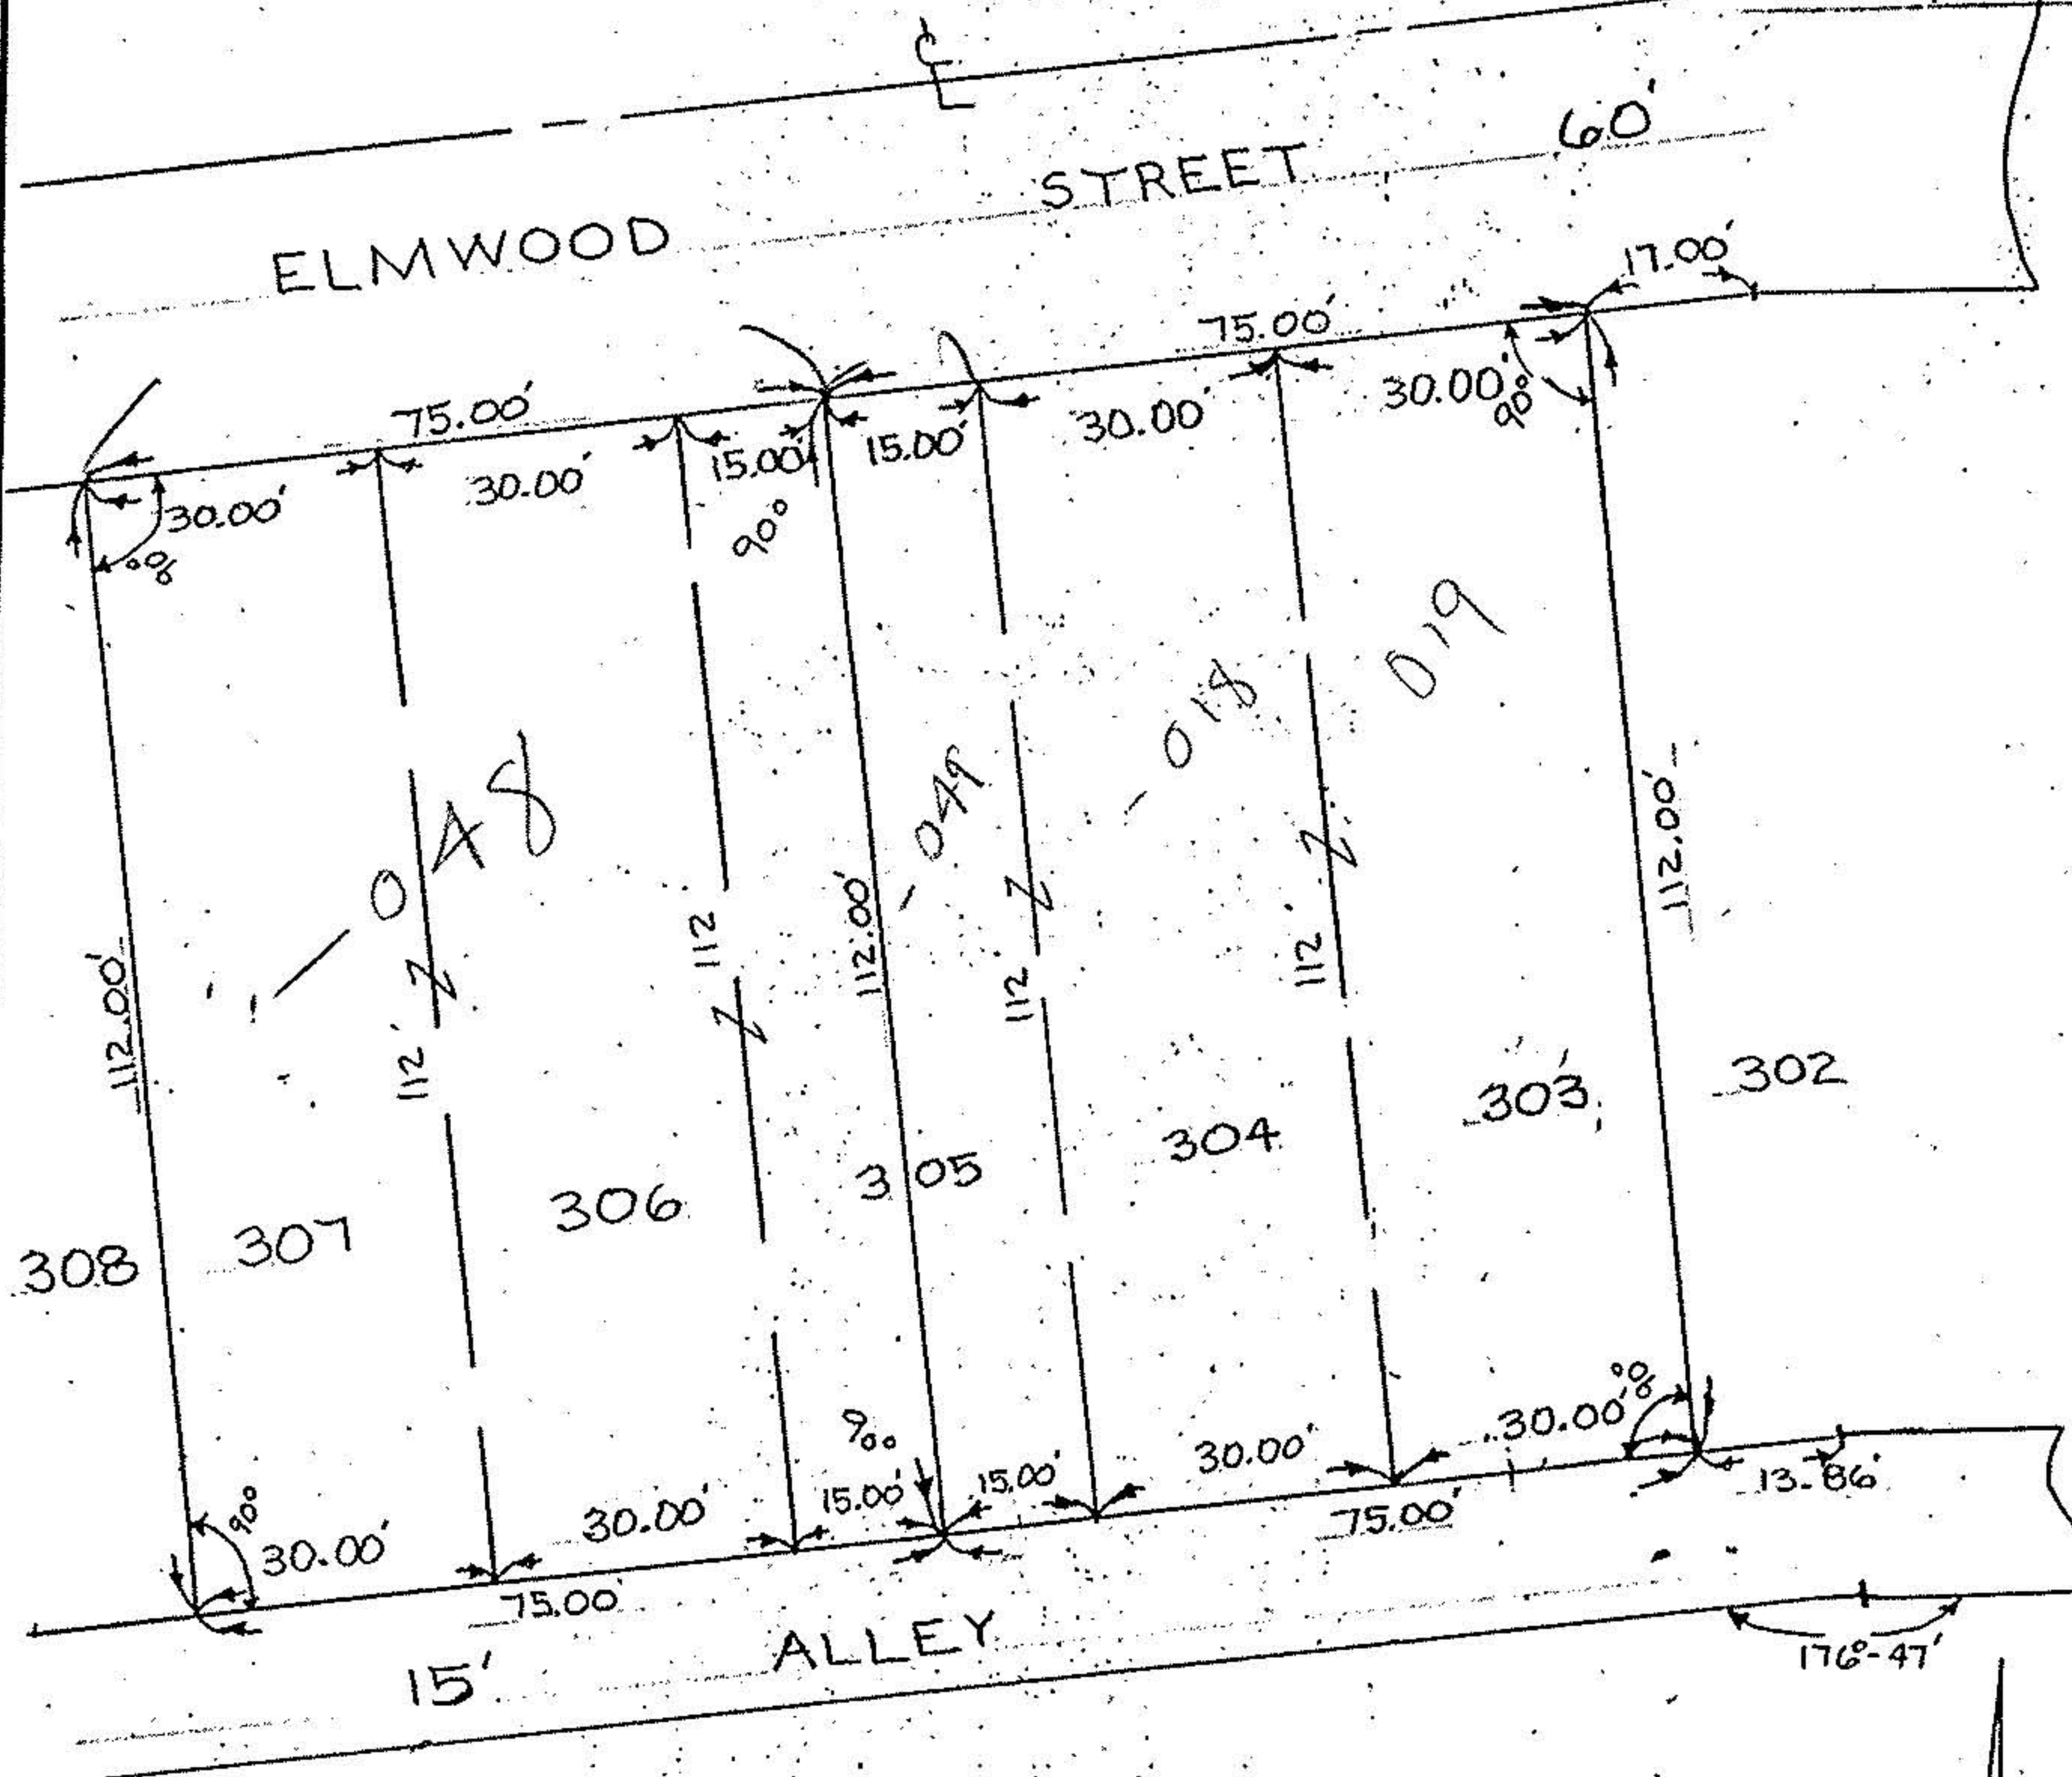

NORTH

Prepared for:

Scale: 1" = 30'

Date: 8-15-85

Dr. by: K.R.B.

Job No 85-186