


06-23-018-000

#18903

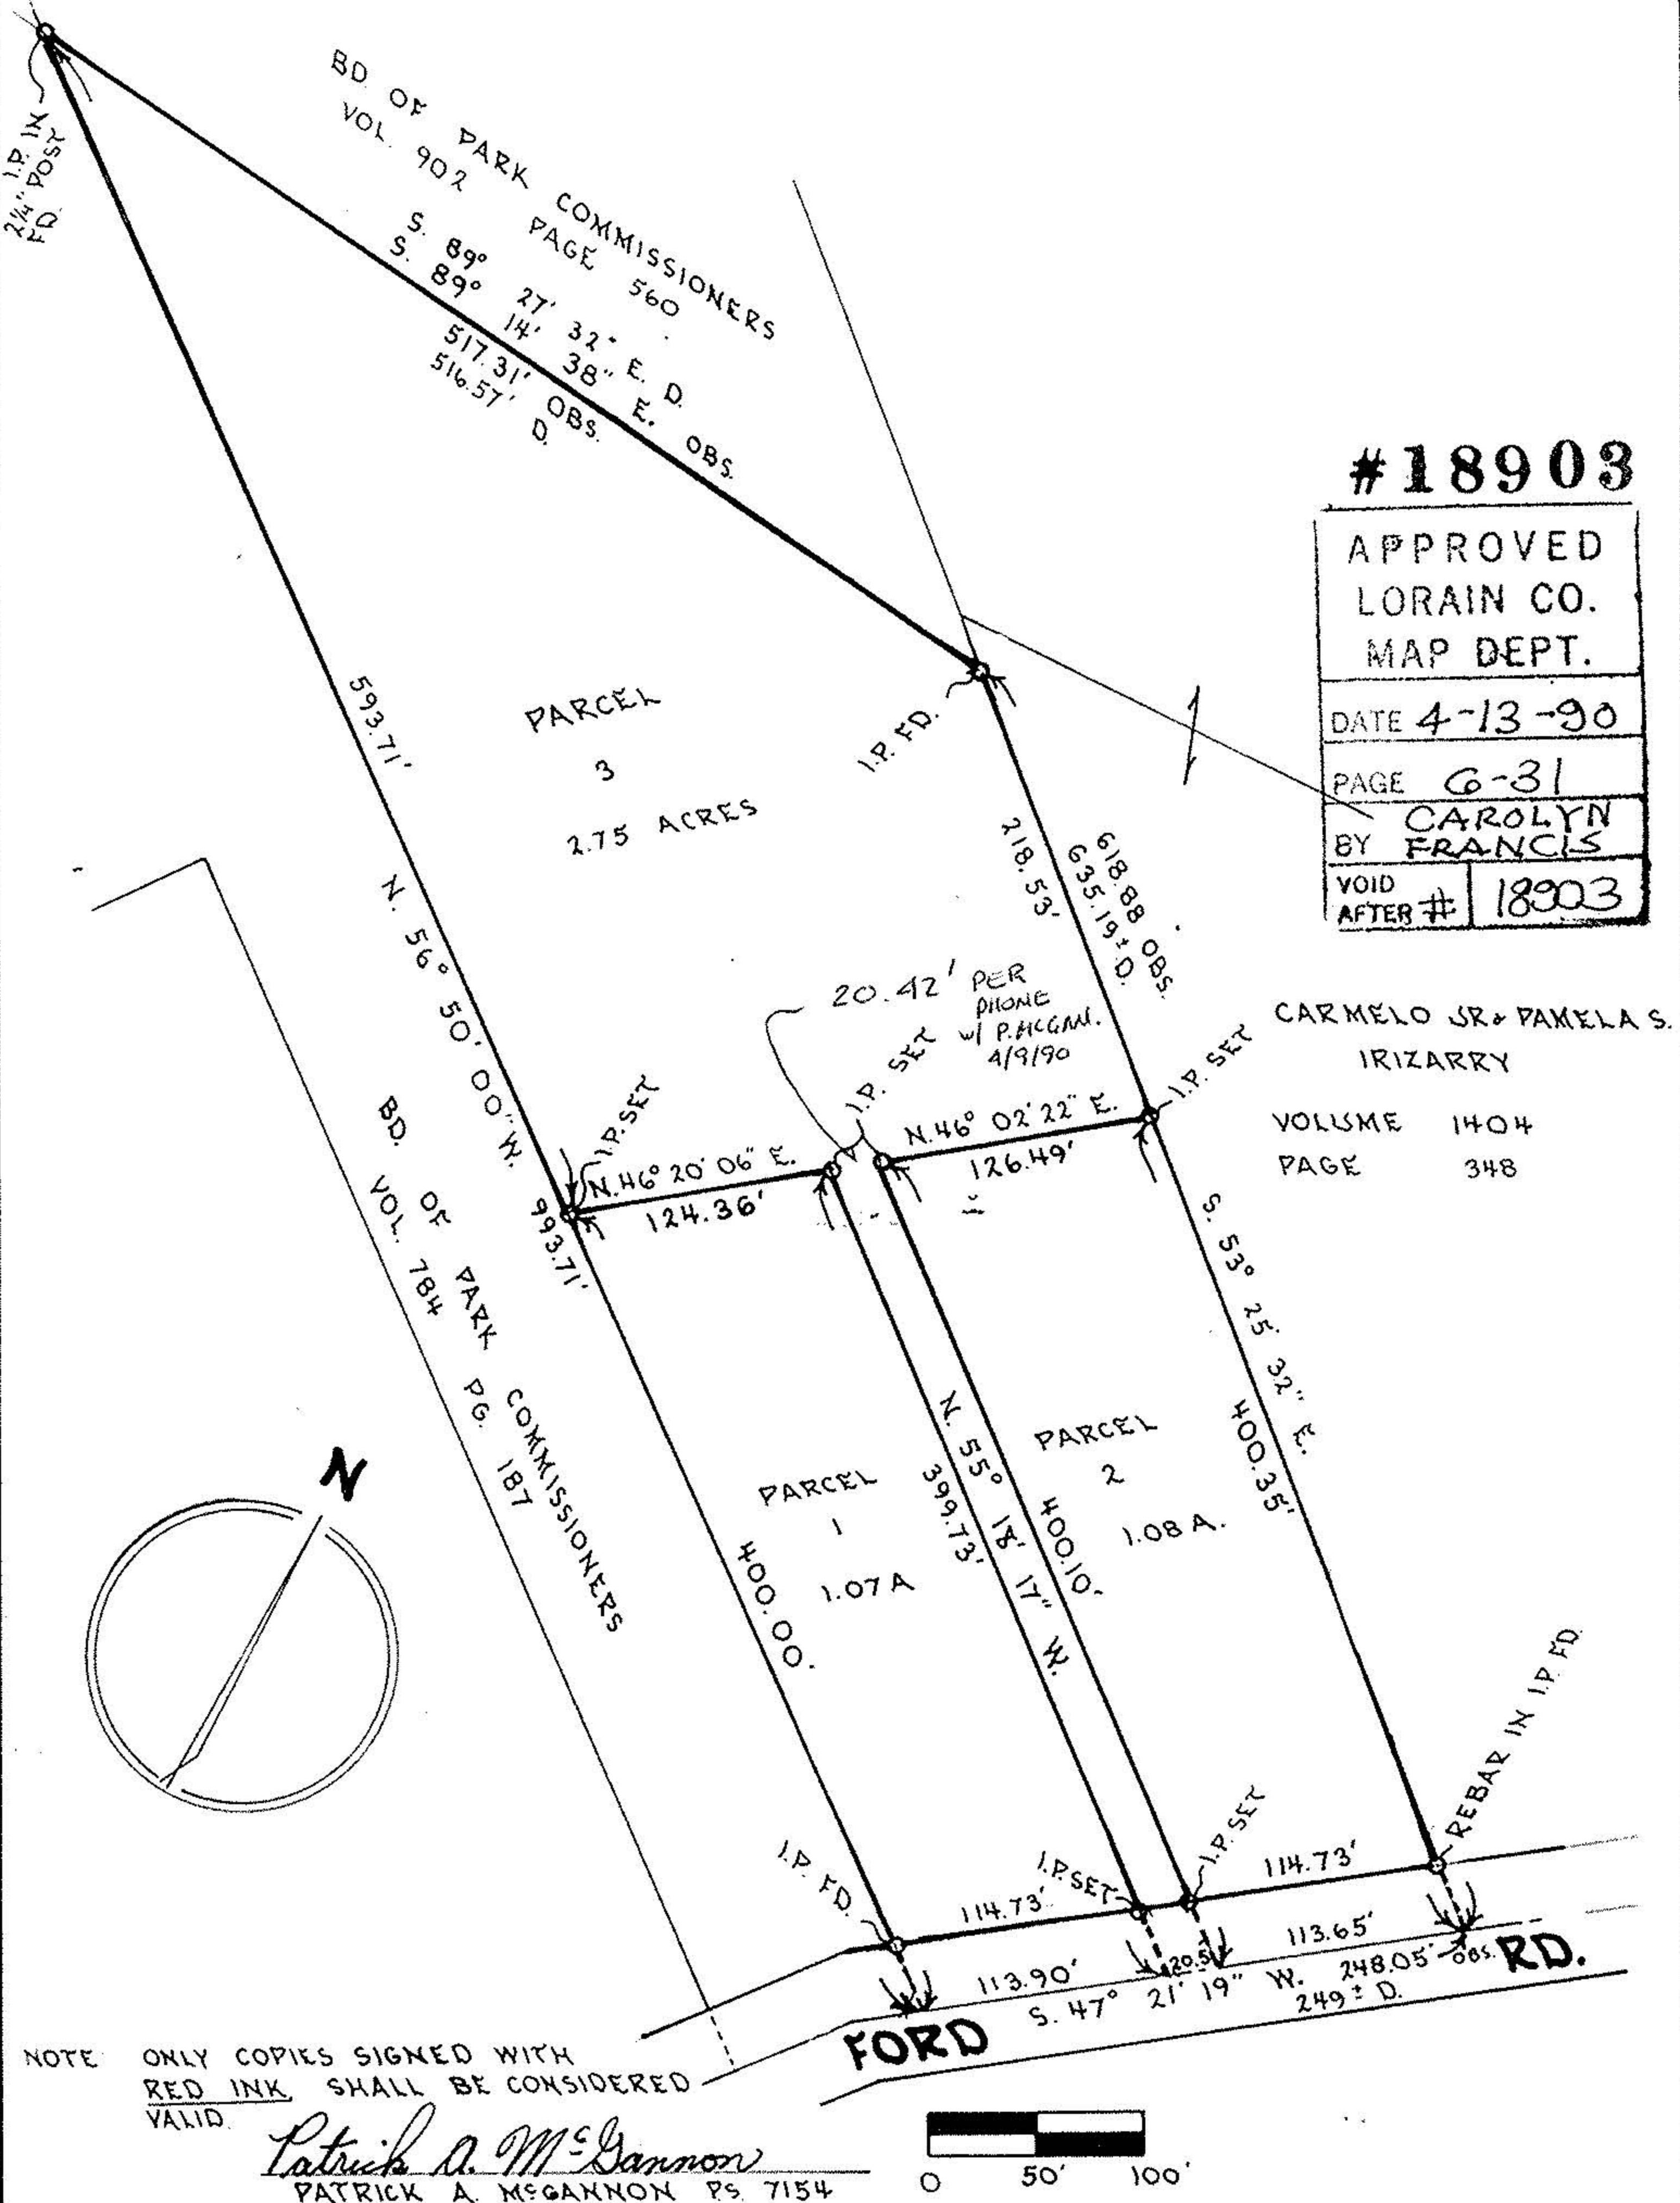

#18903

APPROVED
LORAIN CO.
MAP DEPT.
DATE 4-13-90
PAGE 6-31
BY CAROLYN FRANCIS
VOID AFTER # 18903

CARMELO JR & PAMELA S. IRIZARRY
 VOLUME 1404
 PAGE 348

Boundary Survey

Date 14-OCTOBER-1989

Prepared For: ROY E. & DEBORAH COLLINS

Drawn P.A.M.G.

Scale 1" = 100'

PROPOSED LOT SPLIT OF 06-23-018-000-014 IN THE CITY OF ELYRIA, COUNTY OF LORAIN AND STATE OF OHIO.

Patrick A. McGannon, Registered
Professional Surveyor

1731 Gettysburg Drive, Lorain, Ohio., Ph (216) 282 2712



6-31