


TOTAL AREA = 21.47186 ACRES
TAKE AREA = 21.47186 ACRES
REMAINDER = 0.00000 ACRES



LORAIN COUNTY METROPOLITAN PARKS
LAND ACQUISITION SURVEY
JOHN TERRY - SPRING VALLEY
ELYRIA TOWNSHIP

SCHAFFER, HURA & ASSOCIATES, INC.
ENGINEERS AND SURVEYORS
4370 OBERLIN AVE.
LORAIN, OHIO

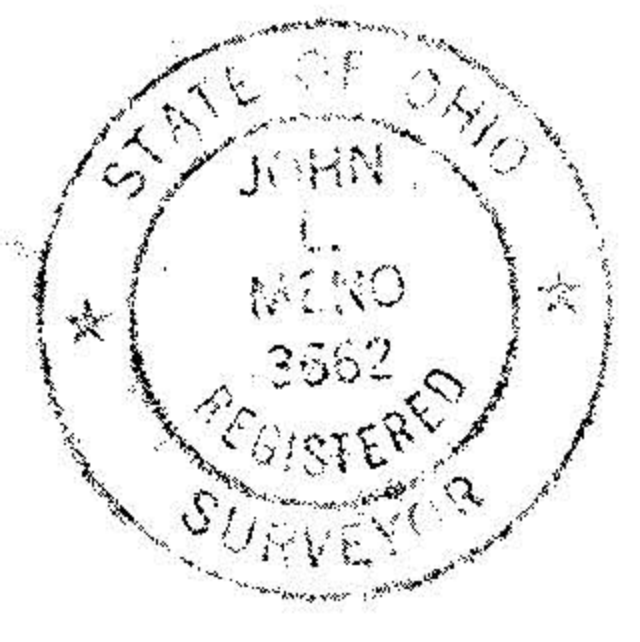

ORIGINAL LOT 20 & 21 BRACE DATE 1-30-
TOWNSHIP ELYRIA SCALE 1" = 100'
CITY OF FIELD BOOK 219 PGS 100-105
COUNTY OF LORAIN DRAWN BY JER
STATE OF OHIO CHECKED BY J.L.M.
W. O. 1685-37 FILE NO. 6-BRACE-20,21