


19844 06-23-009-141- 19844 06-24-009-009-141-

- MB
- iron pipes fd
- iron pipes set

Survey for Rhonna Smith  
 Original Lot 9 Brace Tract  
 Elyria Township  
 Lorain County Ohio  
 Scale 1"=100' Oct 12, 1991  
 Revised Jan 8, 1992  
 Feb 23, 1992

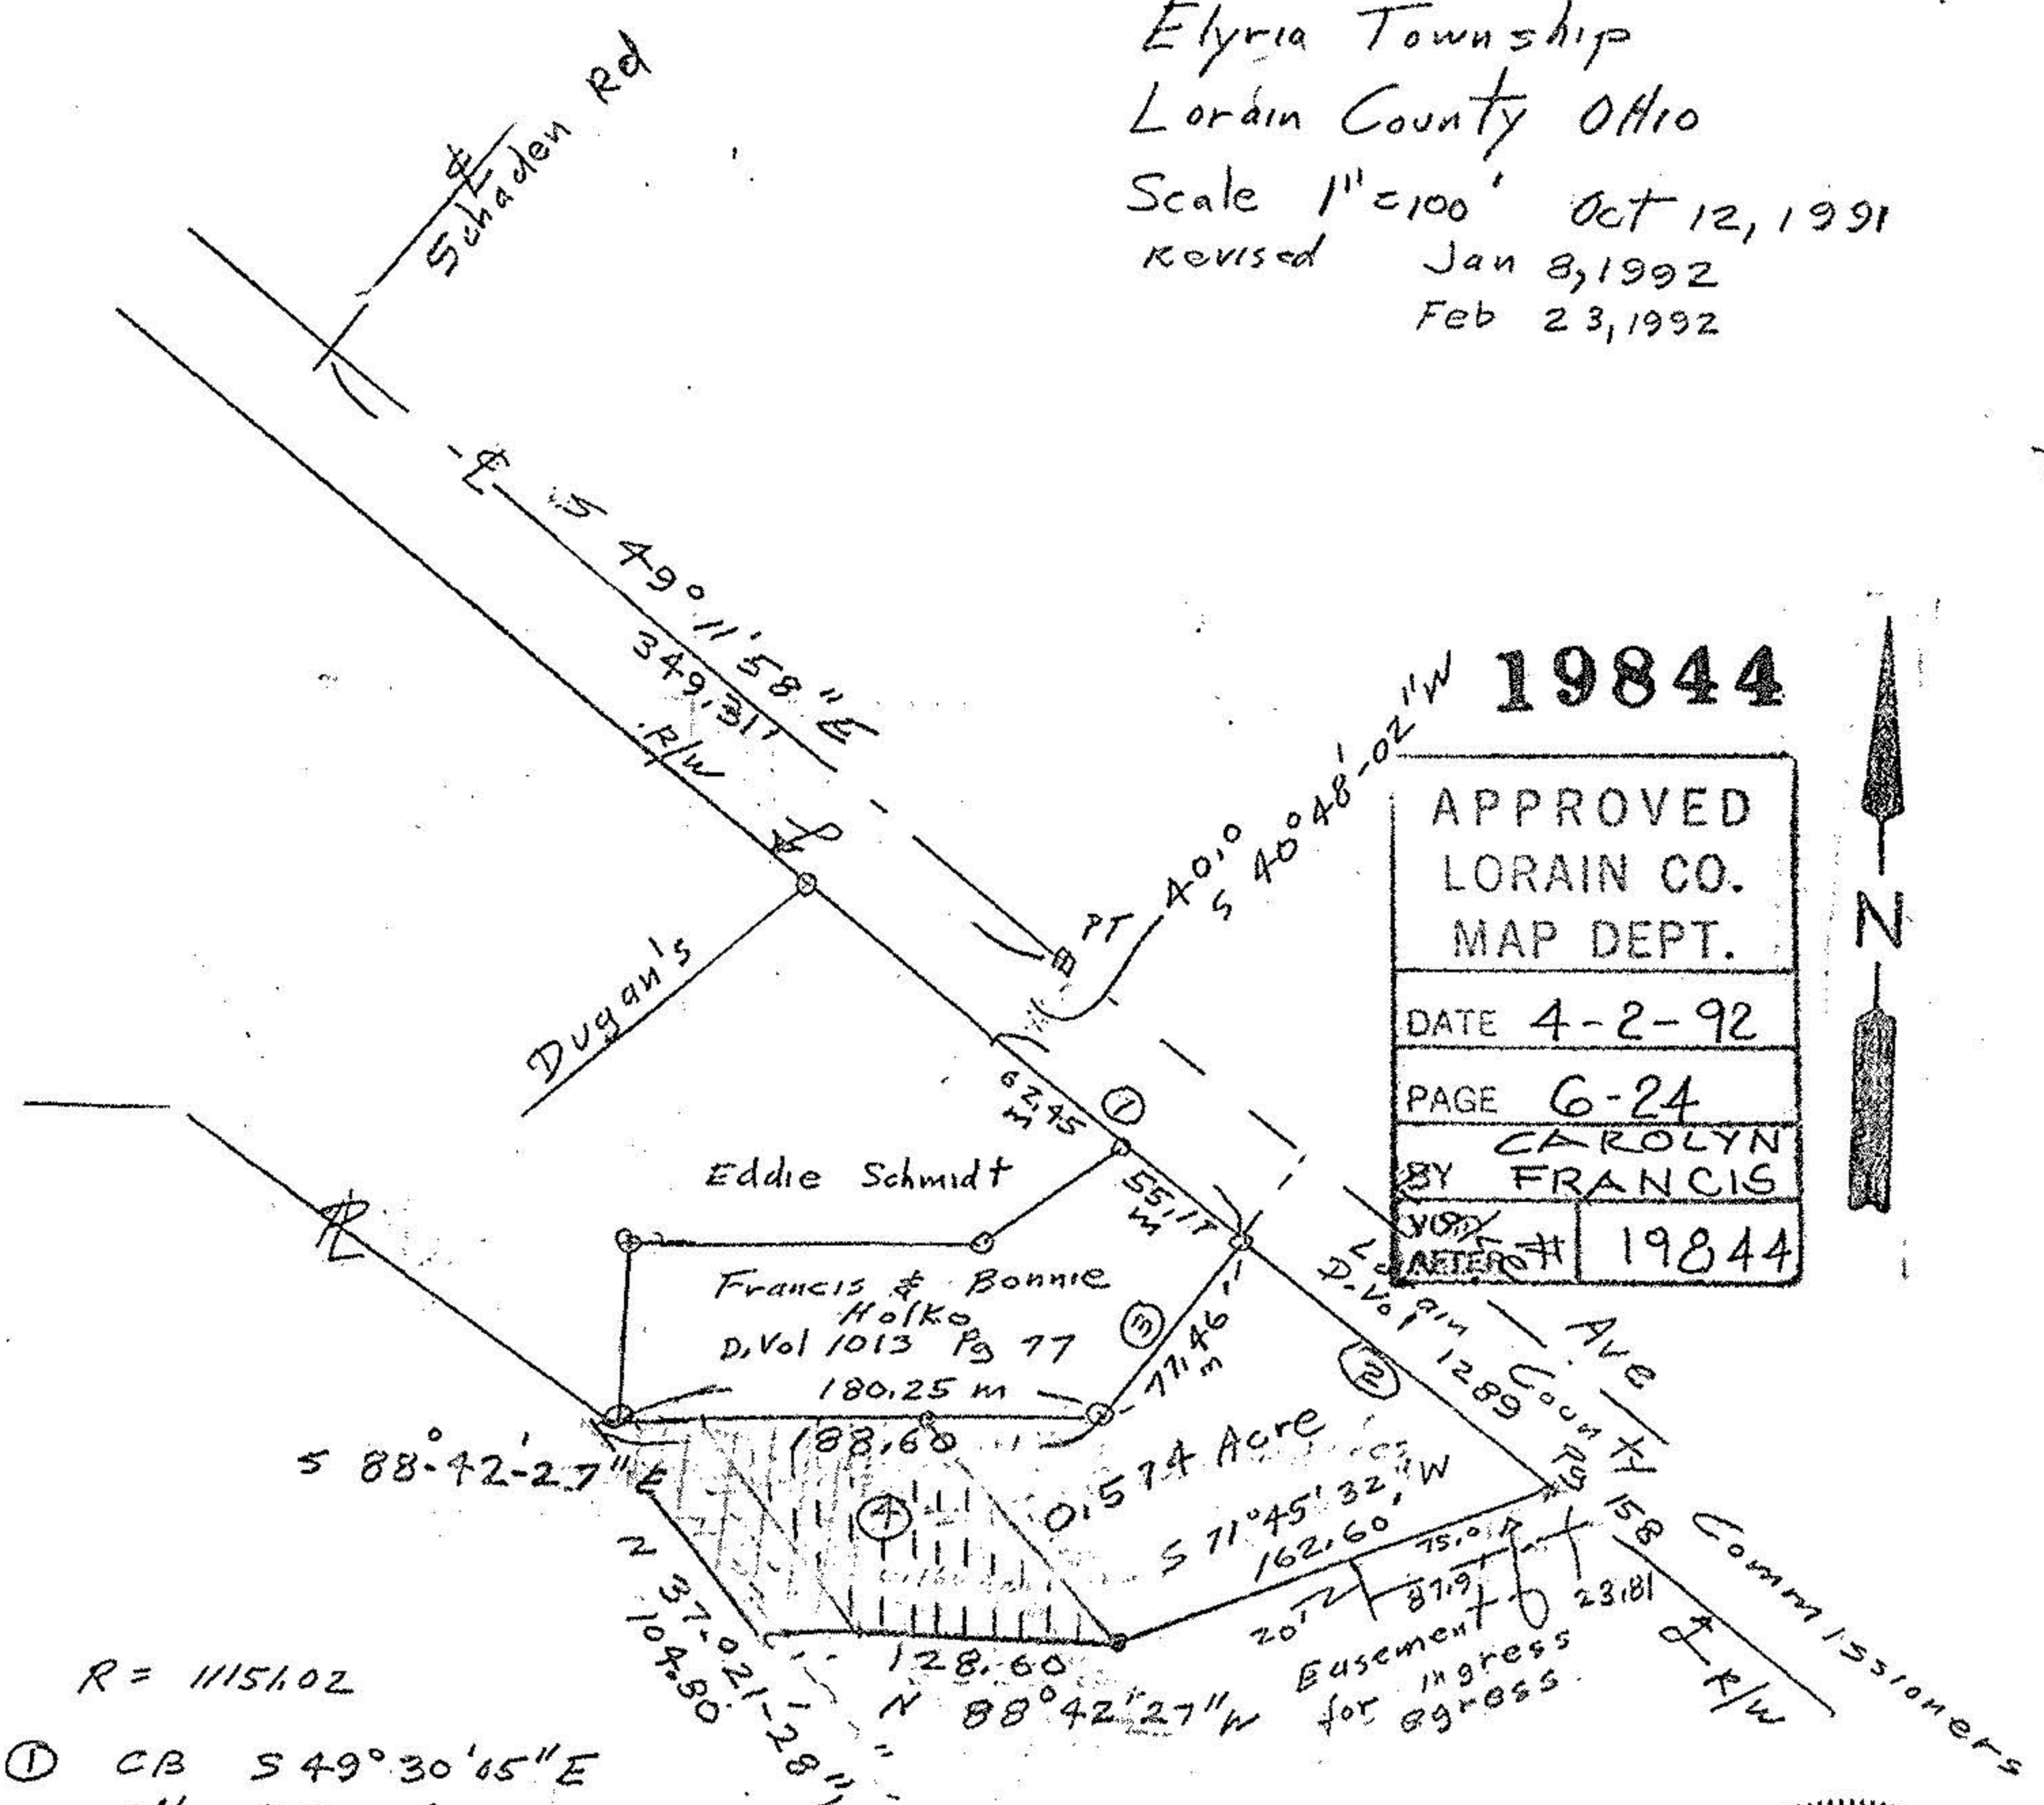

$R = 11151.02$

- ① CB S 49° 30' 05" E  
 CH 117.62'  
 Arc 117.62'
- ② CB S 50° 10' 34" E  
 CH 145.00  
 Arc 145.00'  
 Δ 0° 44' 42"

③ N 37° 3' 40" E

④ easement area for grantor

James & Patricia  
 Wracker  
 15.31 Acres  
 Remainder by  
 Auditor

John Pozywial  
 Reg Surveyor  
 5292

