

10522
6-25-676




KLEINOEDER-SCHMIDT and ASSOCIATES

ENGINEERS — SURVEYORS — CONSULTANTS IN LAND PLANNING
ELYRIA - NORWALK - MEDINA OHIO

SURVEY

Sublot(s) _____
Subd'n _____

Township ELYRIA Tract BRACE
Orig. Lot(s) 8 Sec. _____
County of LORAIN State of Ohio
Corporation CITY OF ELYRIA

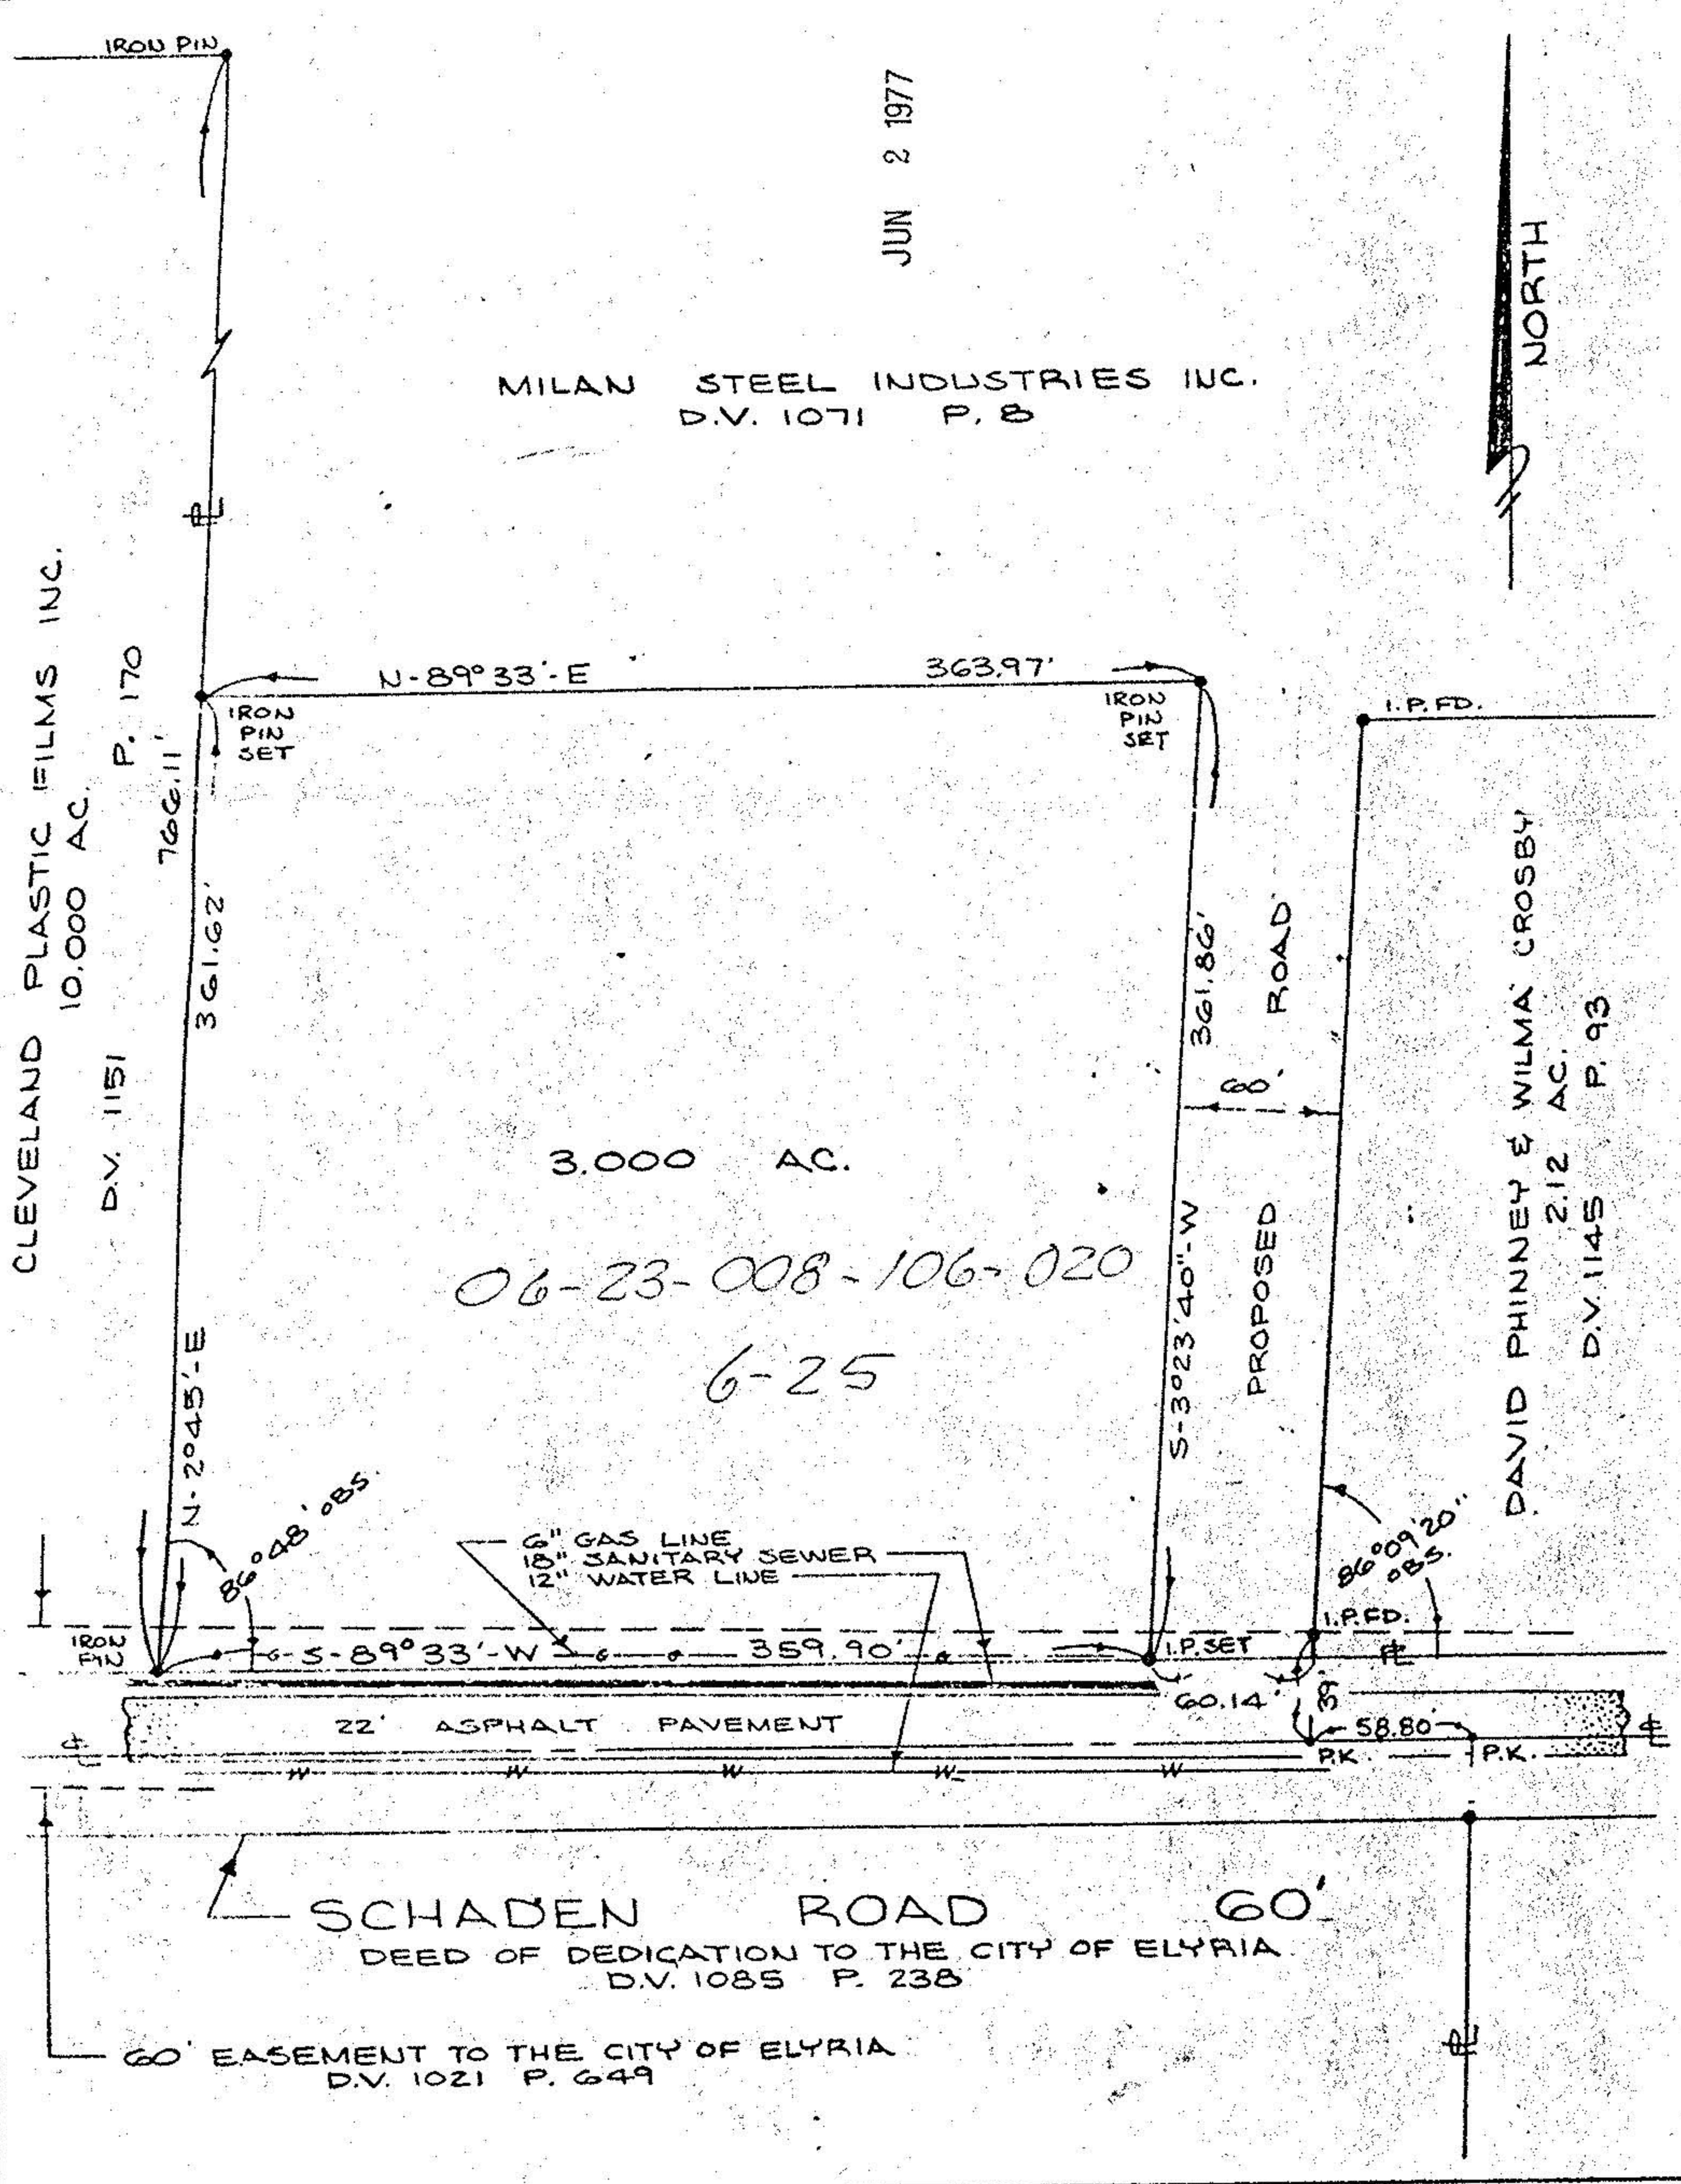

Prepared for: MILAN STEEL INDUSTRIES

Scale: 1" = 80' Date: FEB. 22, 1977 Dr. by: AE Job No. 76-35