


KENNETH FOWL

D.V. 557 P. 563

Mon. Box Fd.

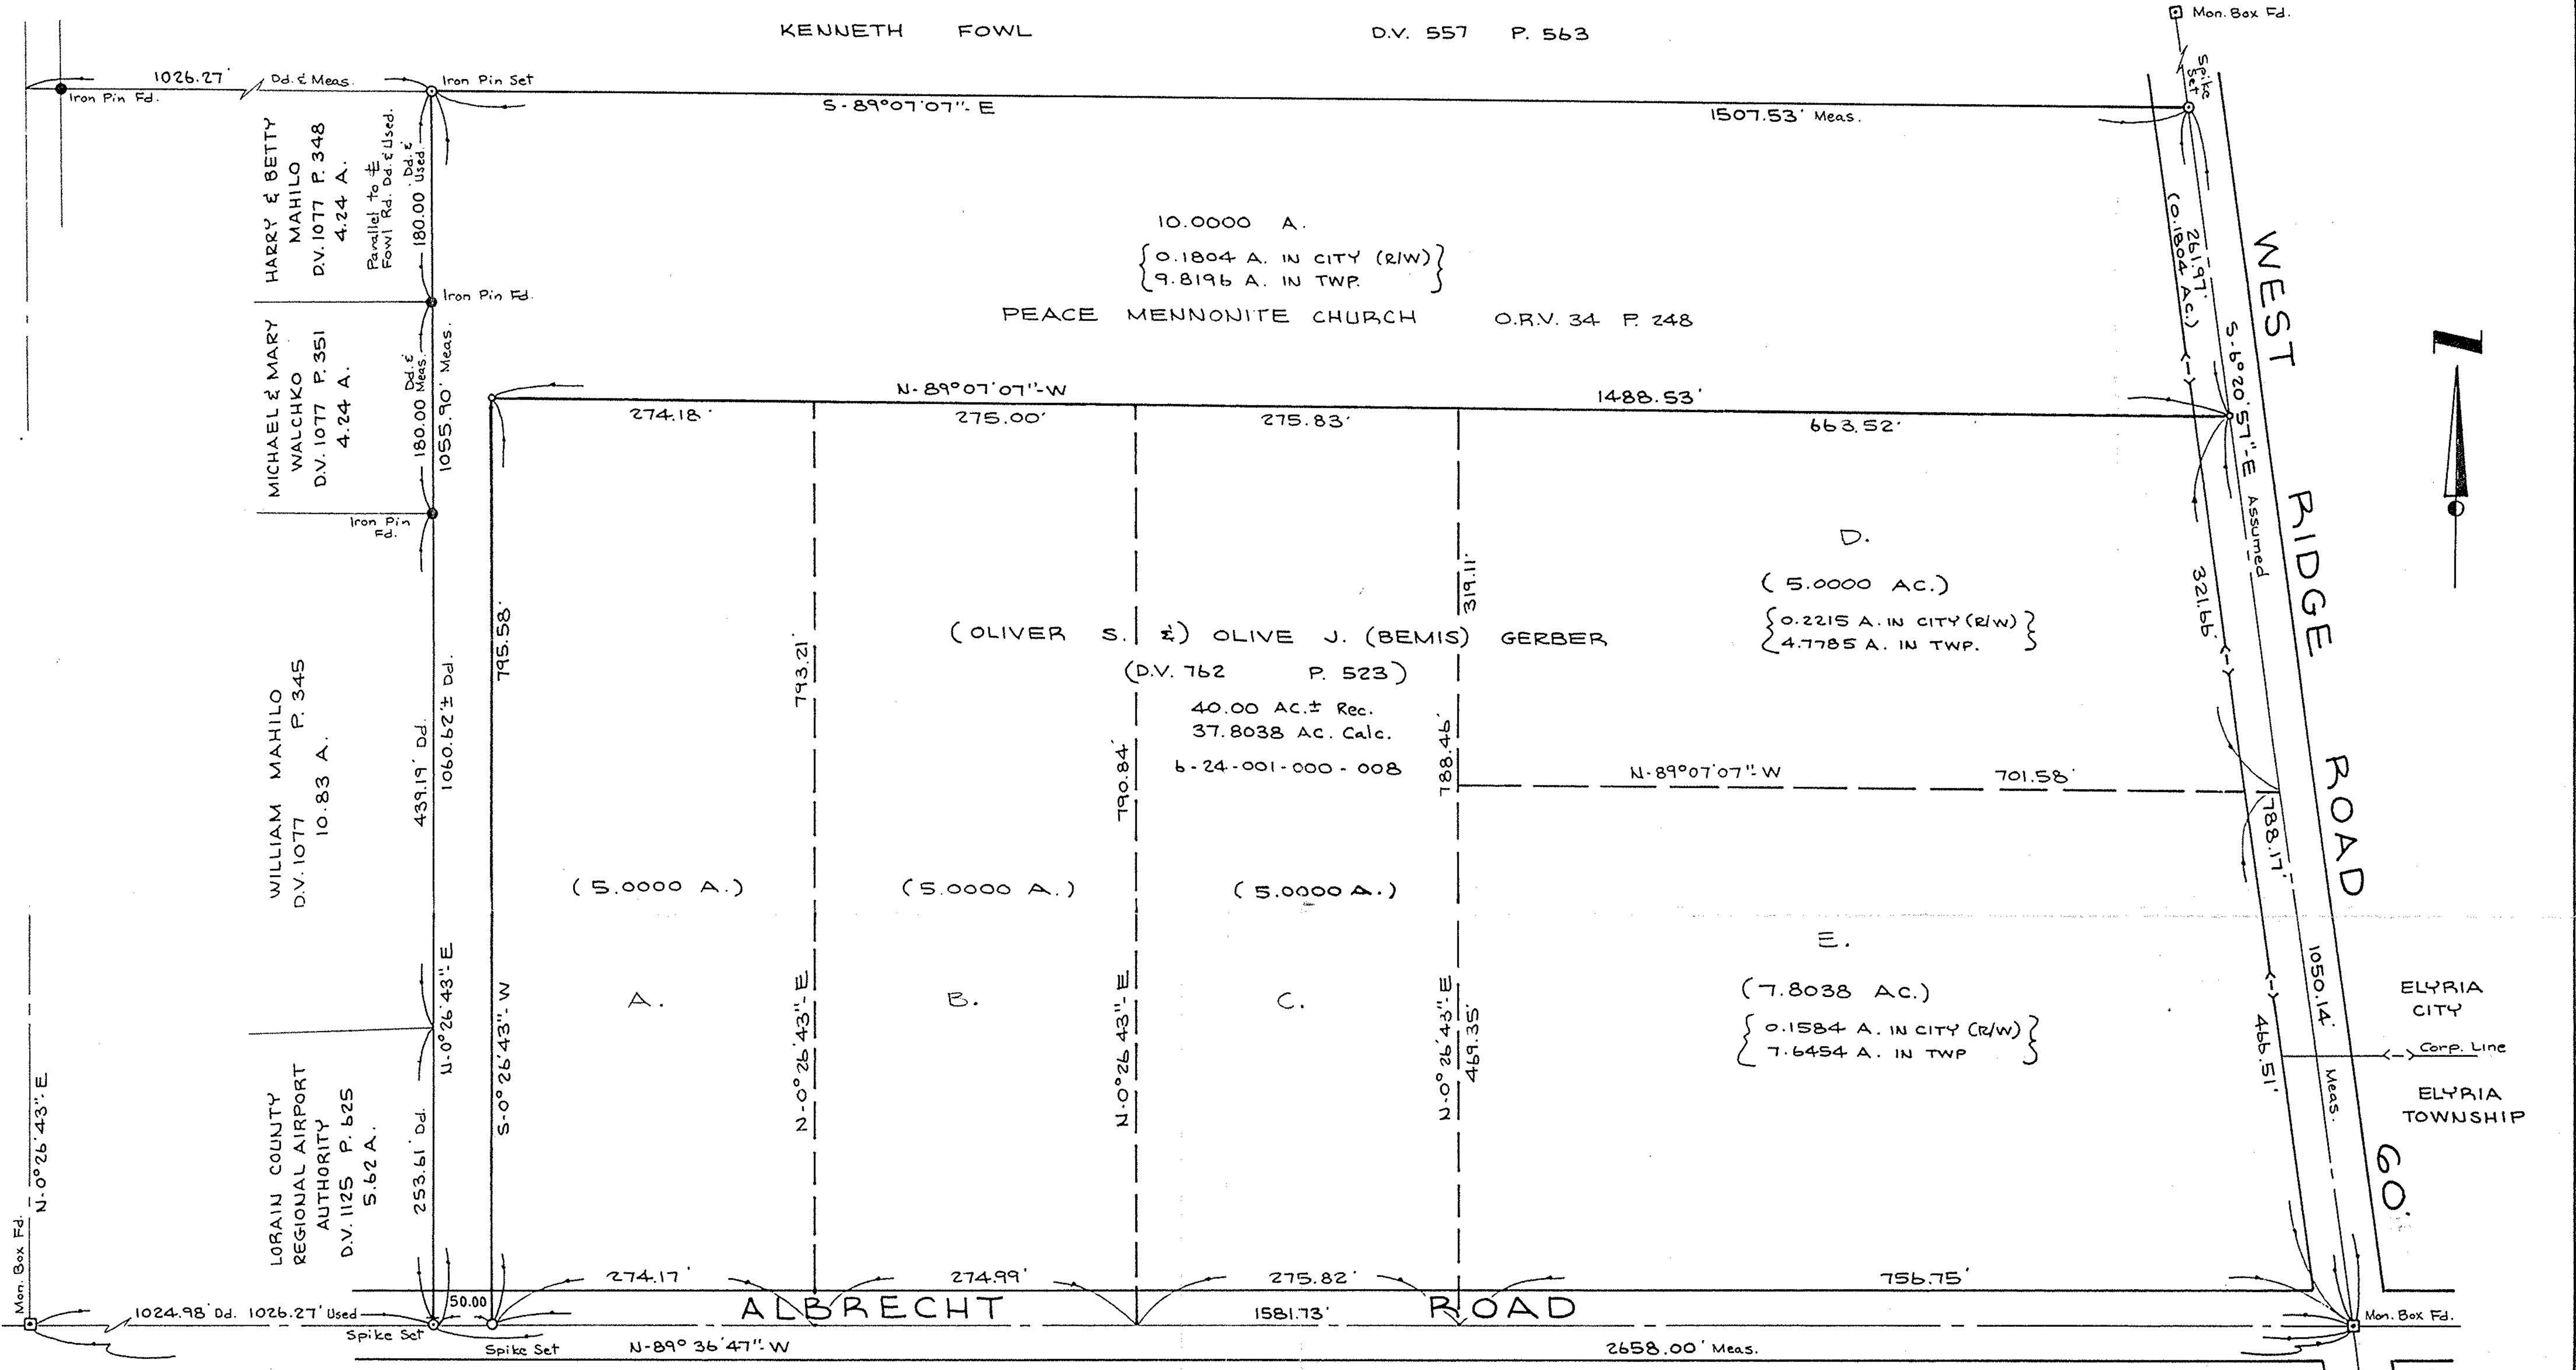

### BOUNDARY SURVEY

PART OF ELYRIA TOWNSHIP ORIGINAL LOT 1  
WEST OF BLACK RIVER,

CITY & TOWNSHIP OF ELYRIA COUNTY OF LORAIN  
STATE OF OHIO

06-24-001-000-


SCALE: 1" = 100'

NOV. 9, 1987  
REV. 9-1-89

PREPARED BY

**KS ASSOCIATES INC.**  
ENGINEERS & SURVEYORS

*David L. Powell*  
REG. SURVEYOR NO. 6333

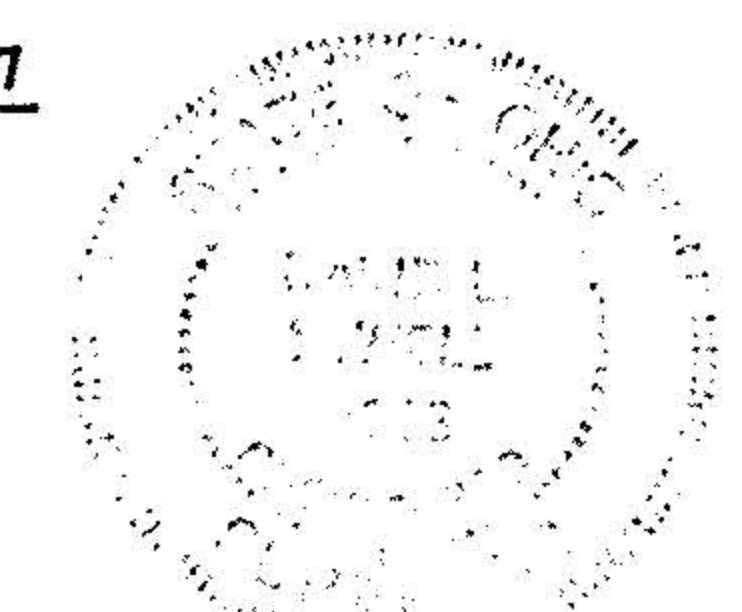

#19867

APPROVED  
LORAIN CO.  
MAP DEPT.

DATE 5-13-91

PAGE 6-128

BY FRANCIS

VOID AFTER # 19867

88-040  
87-392  
89-440