


G-128

#14818

06-24-001-000 -

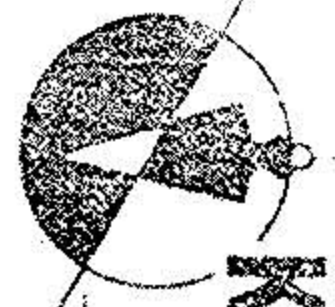

KLEMEDER-SCHMIDT
and ASSOCIATES

ENGINEERS — SURVEYORS — CONSULTANTS IN LAND PLANNING
ELYRIA · NORWALK · MEDINA OHIO


PLOT PLAN

JOB NO. 70-136

SUBLOT _____
SUBDIVISION _____
OTHER PART OF ORIGINAL ELYRIA TOWNSHIP LOT NO. 1
WEST OF BLACK RIVER, CITY OF ELYRIA, LORAIN CO., OHIO

APPROVED	
LORAIN CO.	
MAP DEPT.	
DATE	9-13-82
PAGE	G-128
BY	C. Francis
VOID AFTER	

NORTH

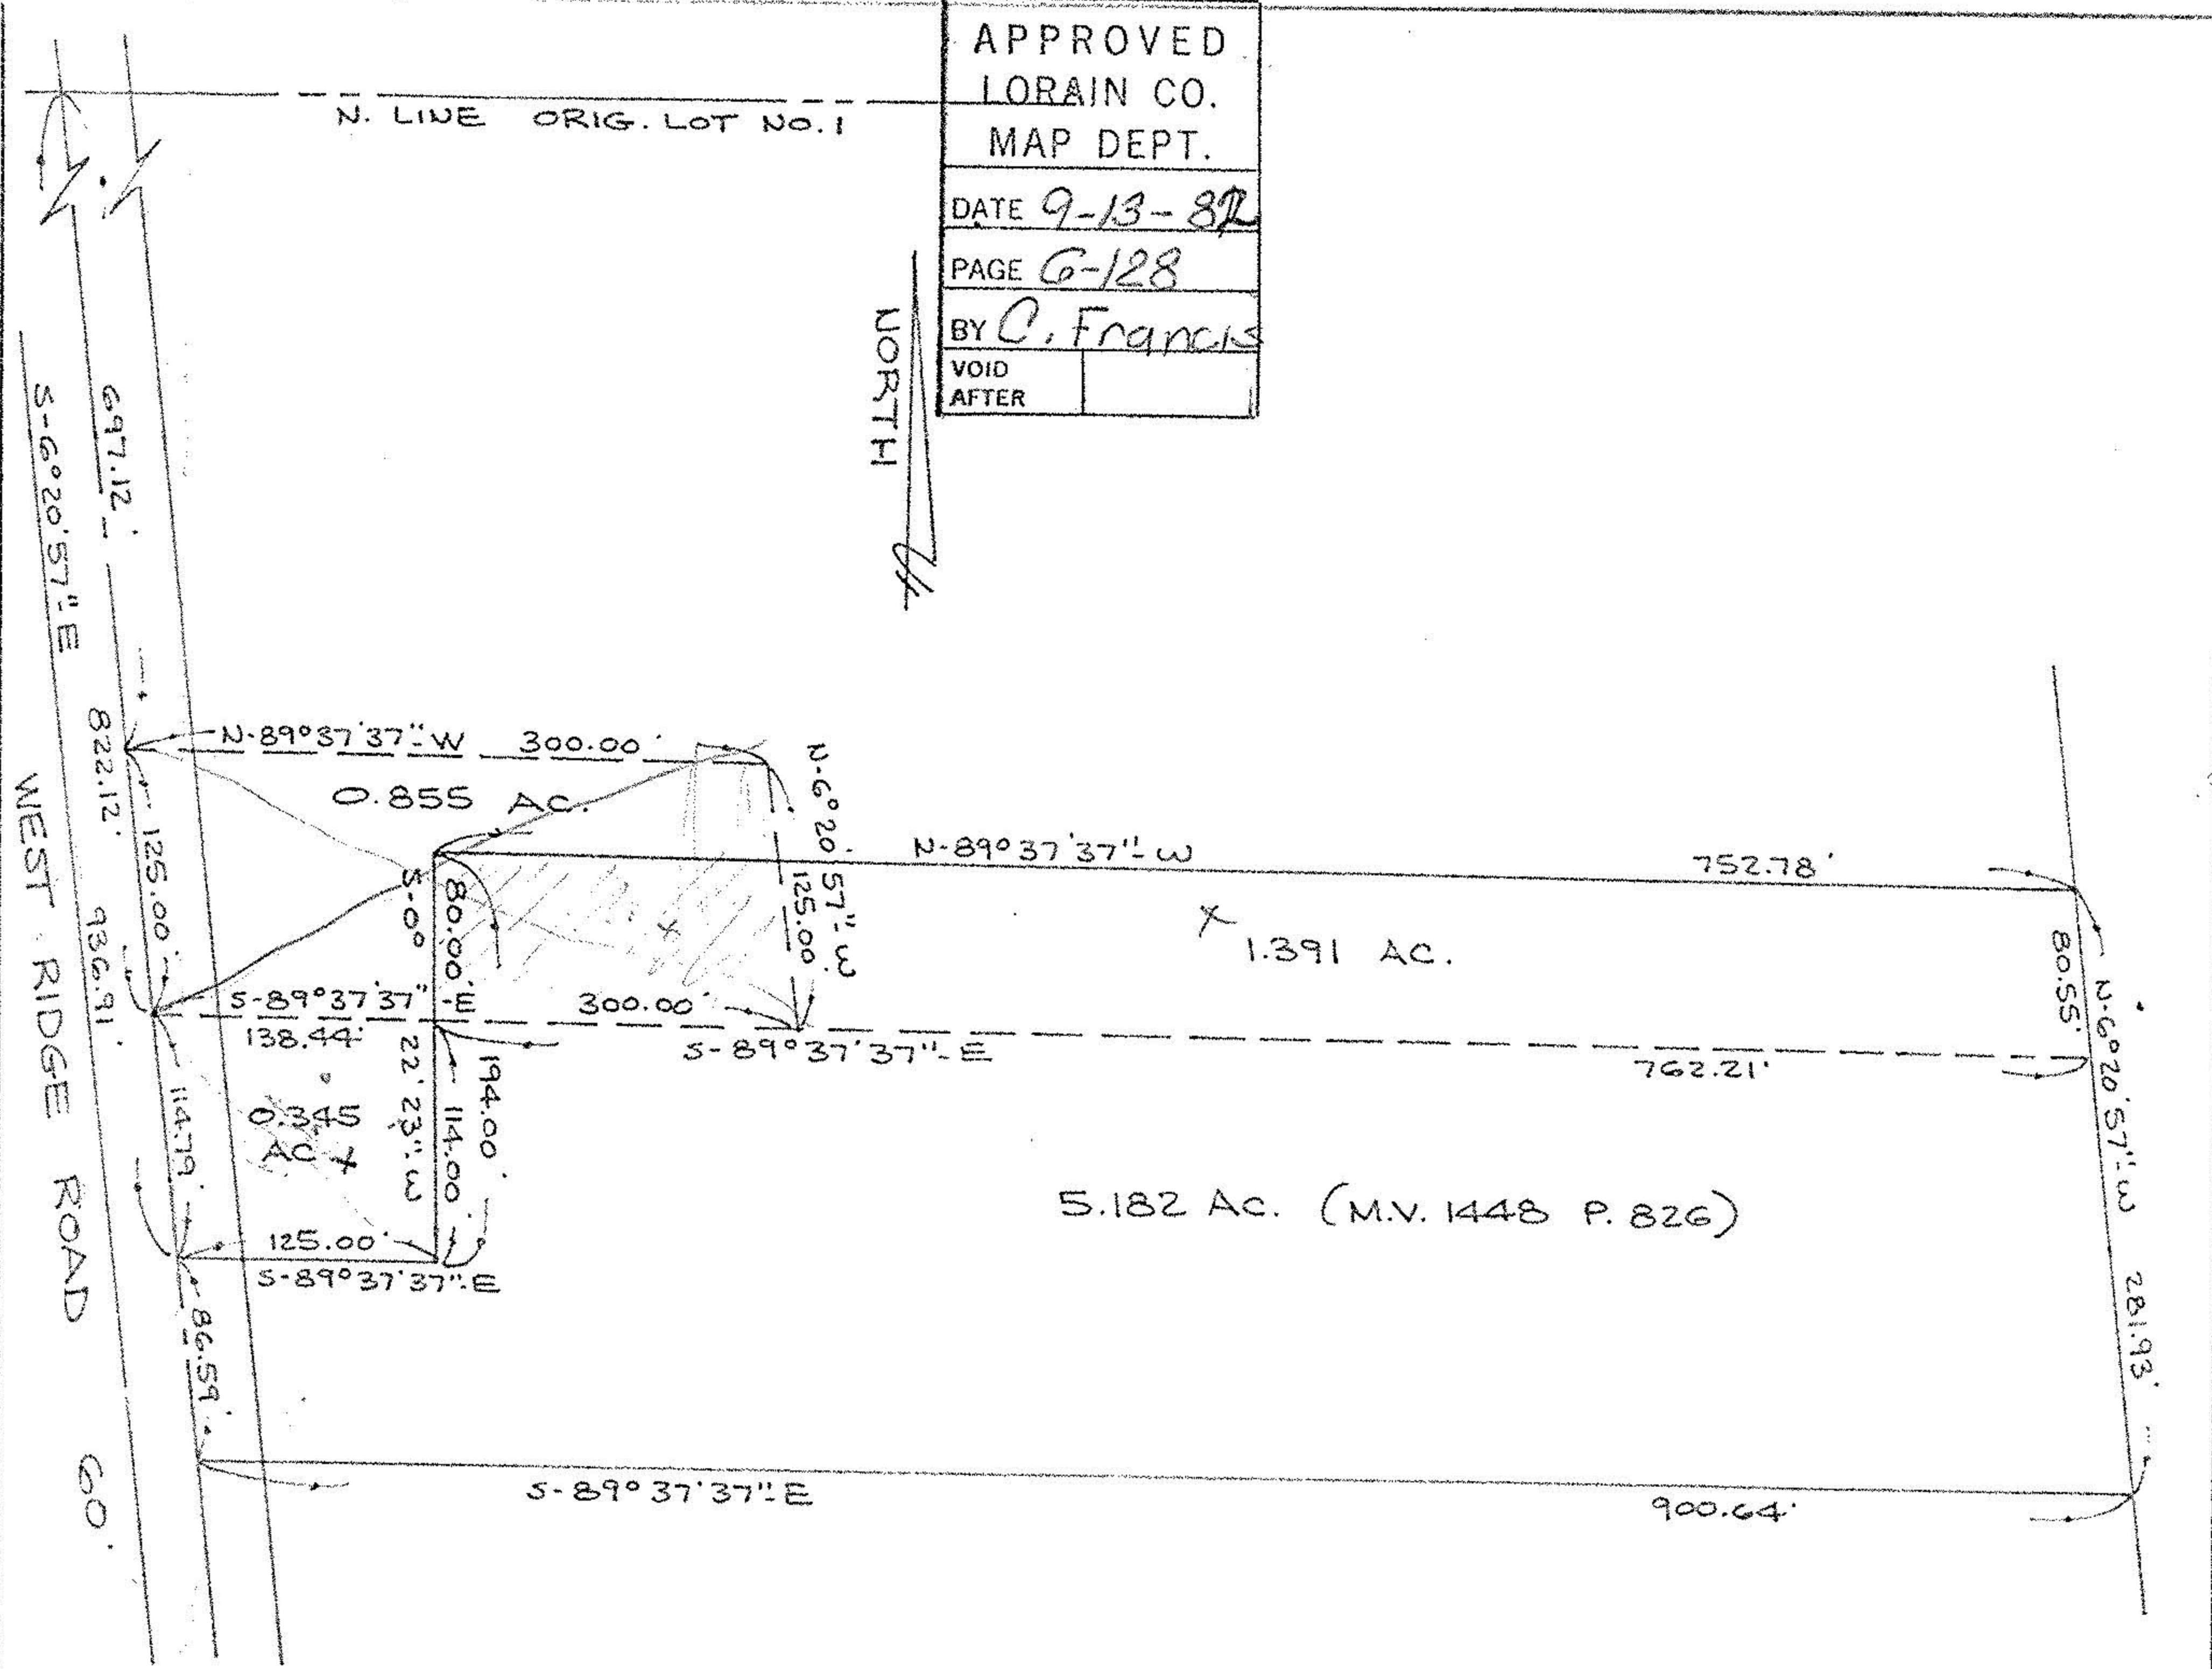

Prepared for: WILLIAM F. GAEMMAN

Scale: 1" = 100'

SEPT. 3, 1982