
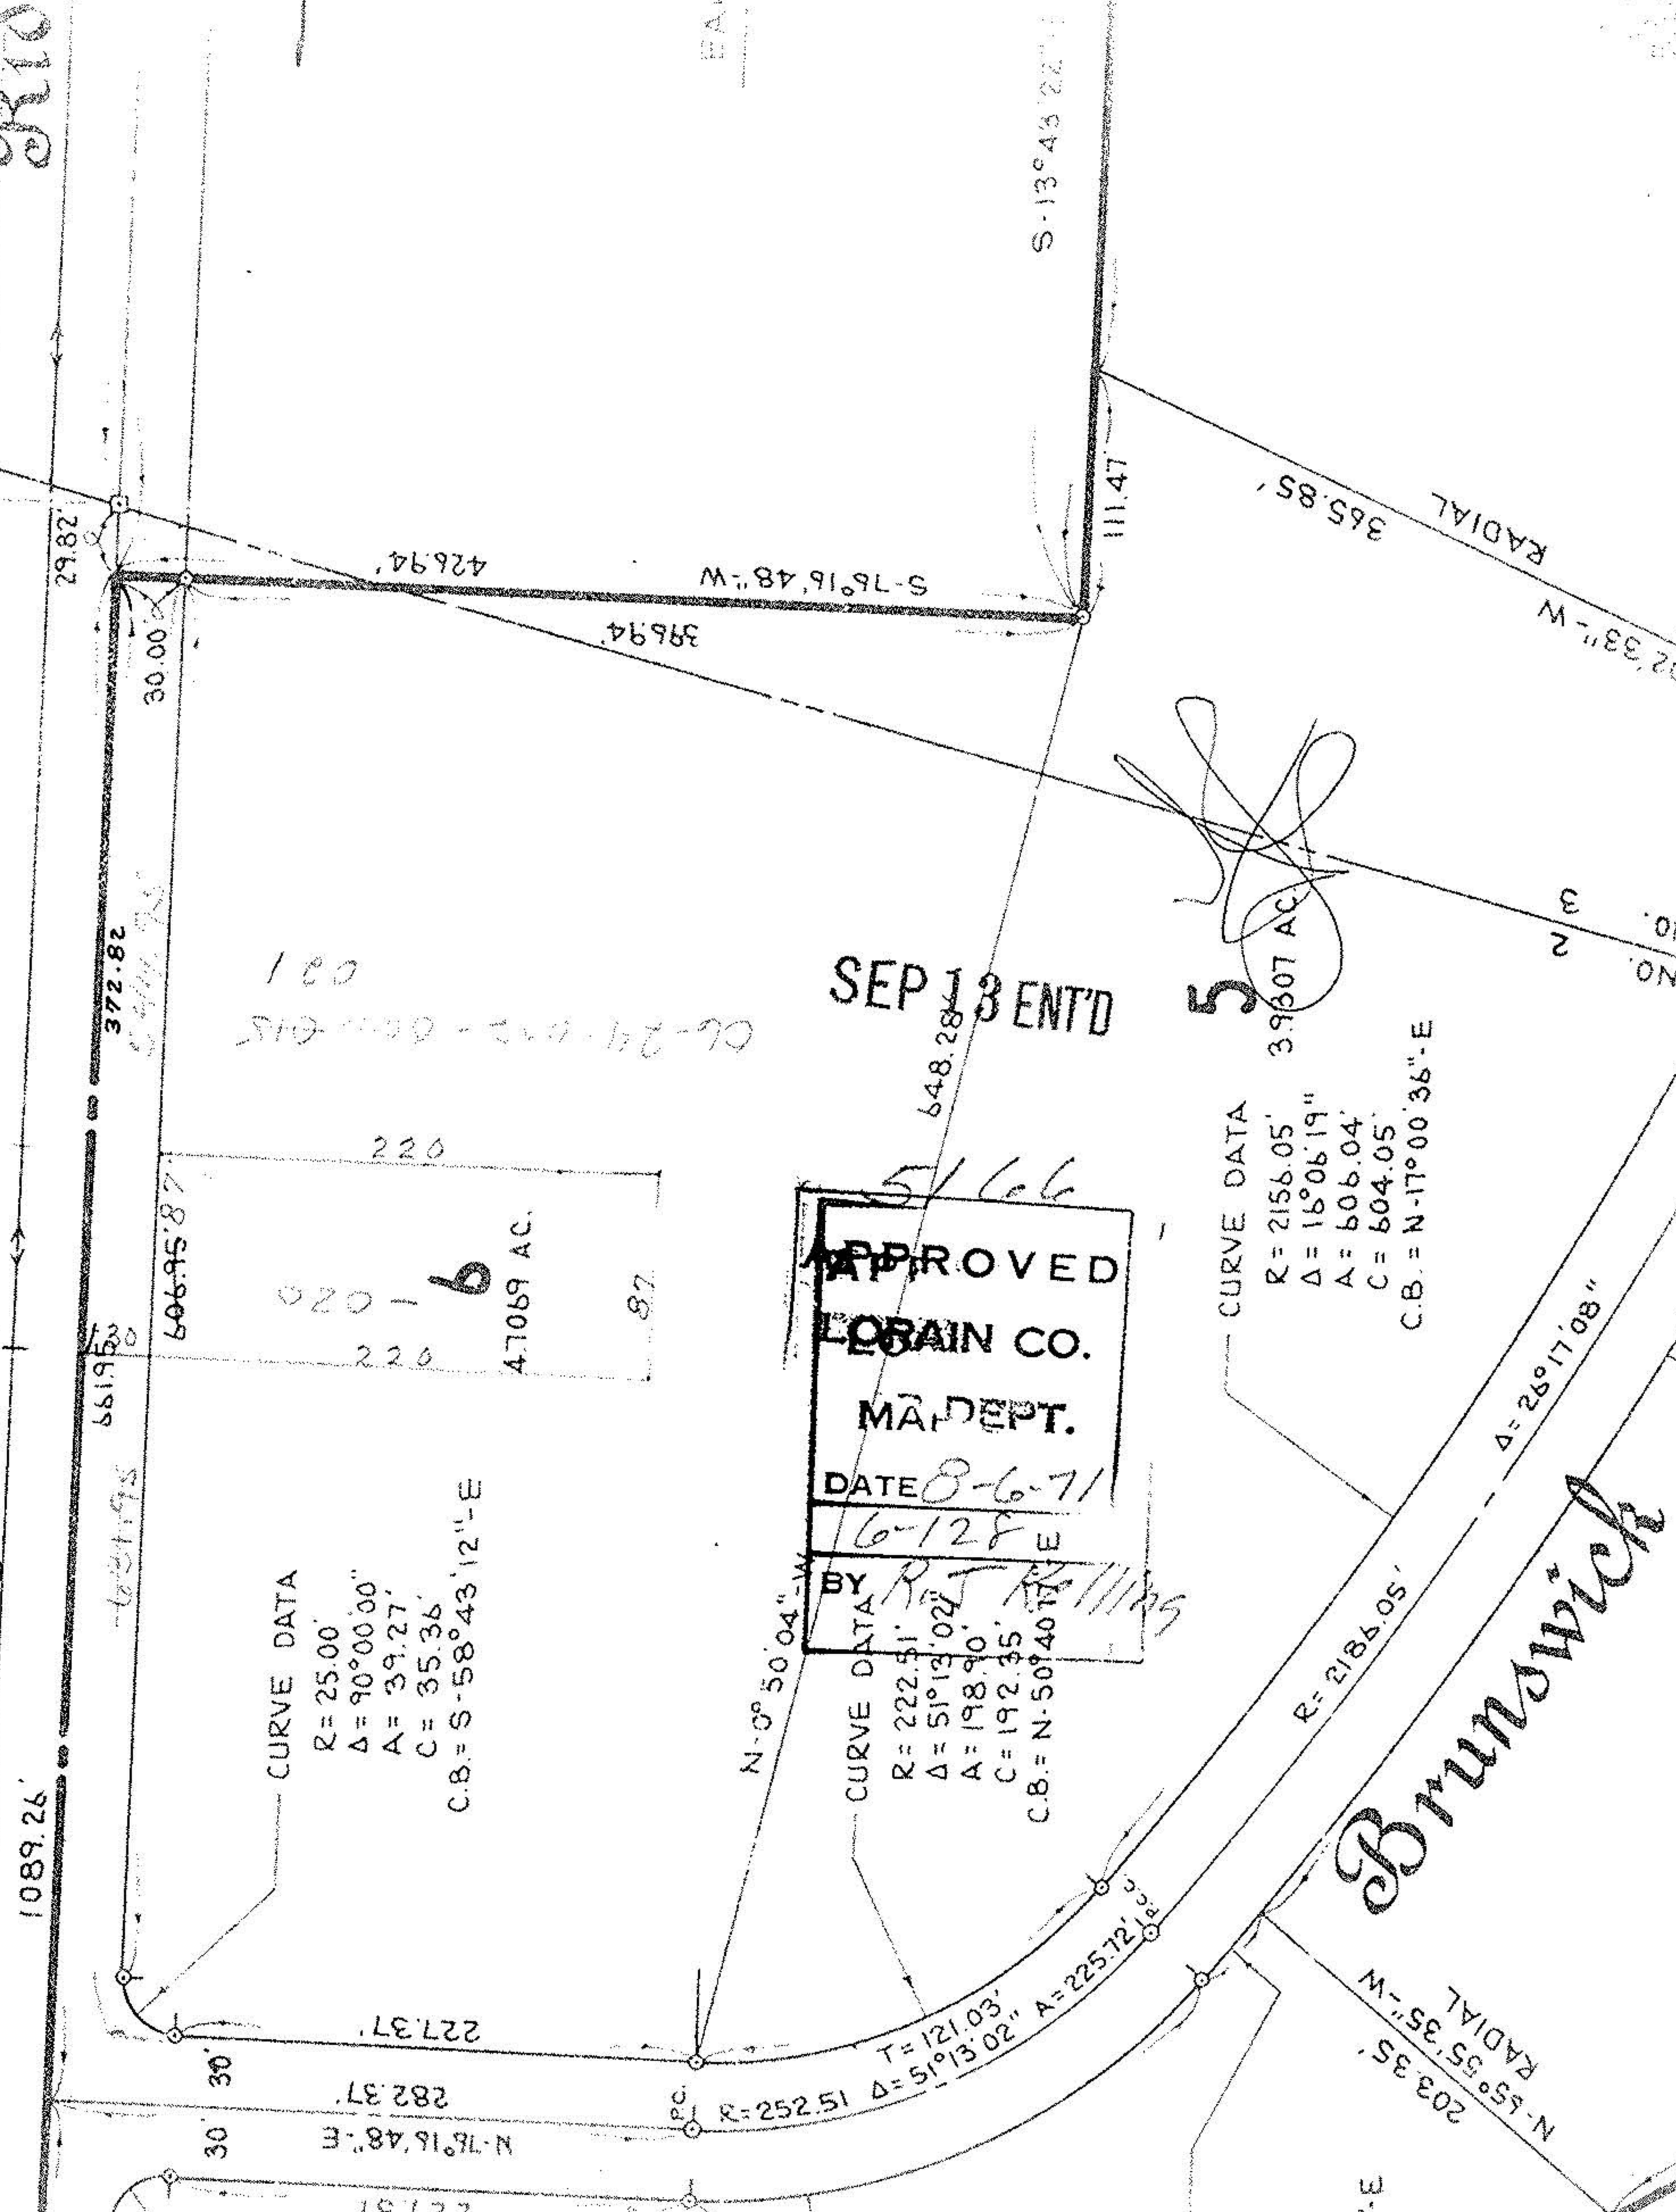


West 6-129 1632.78' 1089.26' Ridge

06-24-002-00

5166

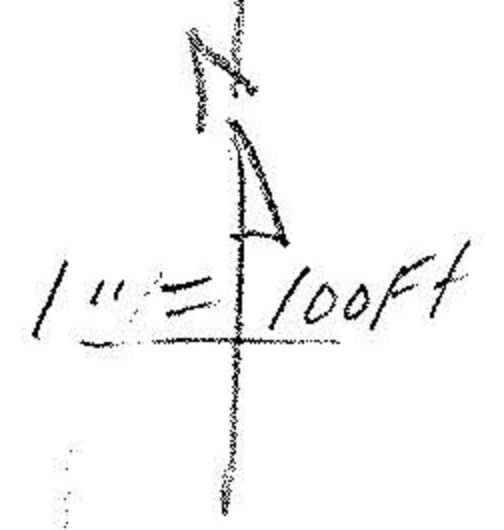

CURVE DATA
 R = 25.00'
 $\Delta = 90^{\circ}00'00''$
 A = 39.27'
 C = 35.36'
 C.B. = S-58°43'12"-E

APPROVED
 LOBAIN CO.
 MA. DEPT.
 DATE 8-6-71
 16-128 E
 BY R. J. [Signature]

SEP 13 ENT'D

CURVE DATA
 R = 2156.05'
 $\Delta = 18^{\circ}06'19''$
 A = 606.04'
 C = 604.05'
 C.B. = N-17°00'36"-E

CURVE DATA
 R = 222.51'
 $\Delta = 51^{\circ}13'02''$
 A = 198.90'
 C = 192.35'
 C.B. = N-50°40'17"-E

Brunswick

N-55°55'35"-W
 203.35'
 RADIAL

R = 2186.05'

$\Delta = 26^{\circ}17'08''$

N-02°33'-W
 365.85'
 RADIAL

NO. 2
 NO. 3

020 - 021
 06-24-002-00-615

5
 39607 AC

EAKS

S-13°43'22"-E

111.47

39694

S-76°16'48"-W

42694

29.82

30.00

372.82

606.95.87

6619.52

1089.26'

30' 30'

282.37'

N-76°16'48"-E

227.37'

227.37'

N-0°50'04"-W

T = 121.03'
 $\Delta = 50^{\circ}13'02''$
 A = 225.72'

C.B. = N-50°40'17"-E

648.28'

5166

3'-E