


LINE	LENGTH	DELTA	ARC	CHORD	CHORD BEG
A	438.4	1° 52' 01"	142.85	142.84	N 4° 30' 32" W
B	438.4	0° 07' 50"	10.00	10.00	N 5° 30' 28" W
C	438.4	0° 17' 15"	22.00	22.00	N 5° 48' 01" W
D	438.4	0° 17' 15"	22.00	22.00	N 6° 00' 16" W
E	438.4	0° 16' 33"	21.13	21.13	N 6° 16' 42" W
F	438.4	0° 08' 15"	10.53	10.53	N 6° 29' 45" W
G	42.00	32° 28' 50"	60.46	59.87	S 54° 57' 47" E
H	20.00	82° 28' 50"	28.79	26.87	S 54° 57' 47" E
I	42.00	86° 42' 26"	68.56	57.67	N 29° 57' 21" E
J	20.00	86° 42' 26"	30.27	27.46	N 29° 57' 21" E
K	438.4	0° 01' 34"	5.00	5.00	S 10° 59' 05" E
L	438.4	0° 17' 21"	22.13	22.13	S 10° 49' 58" E

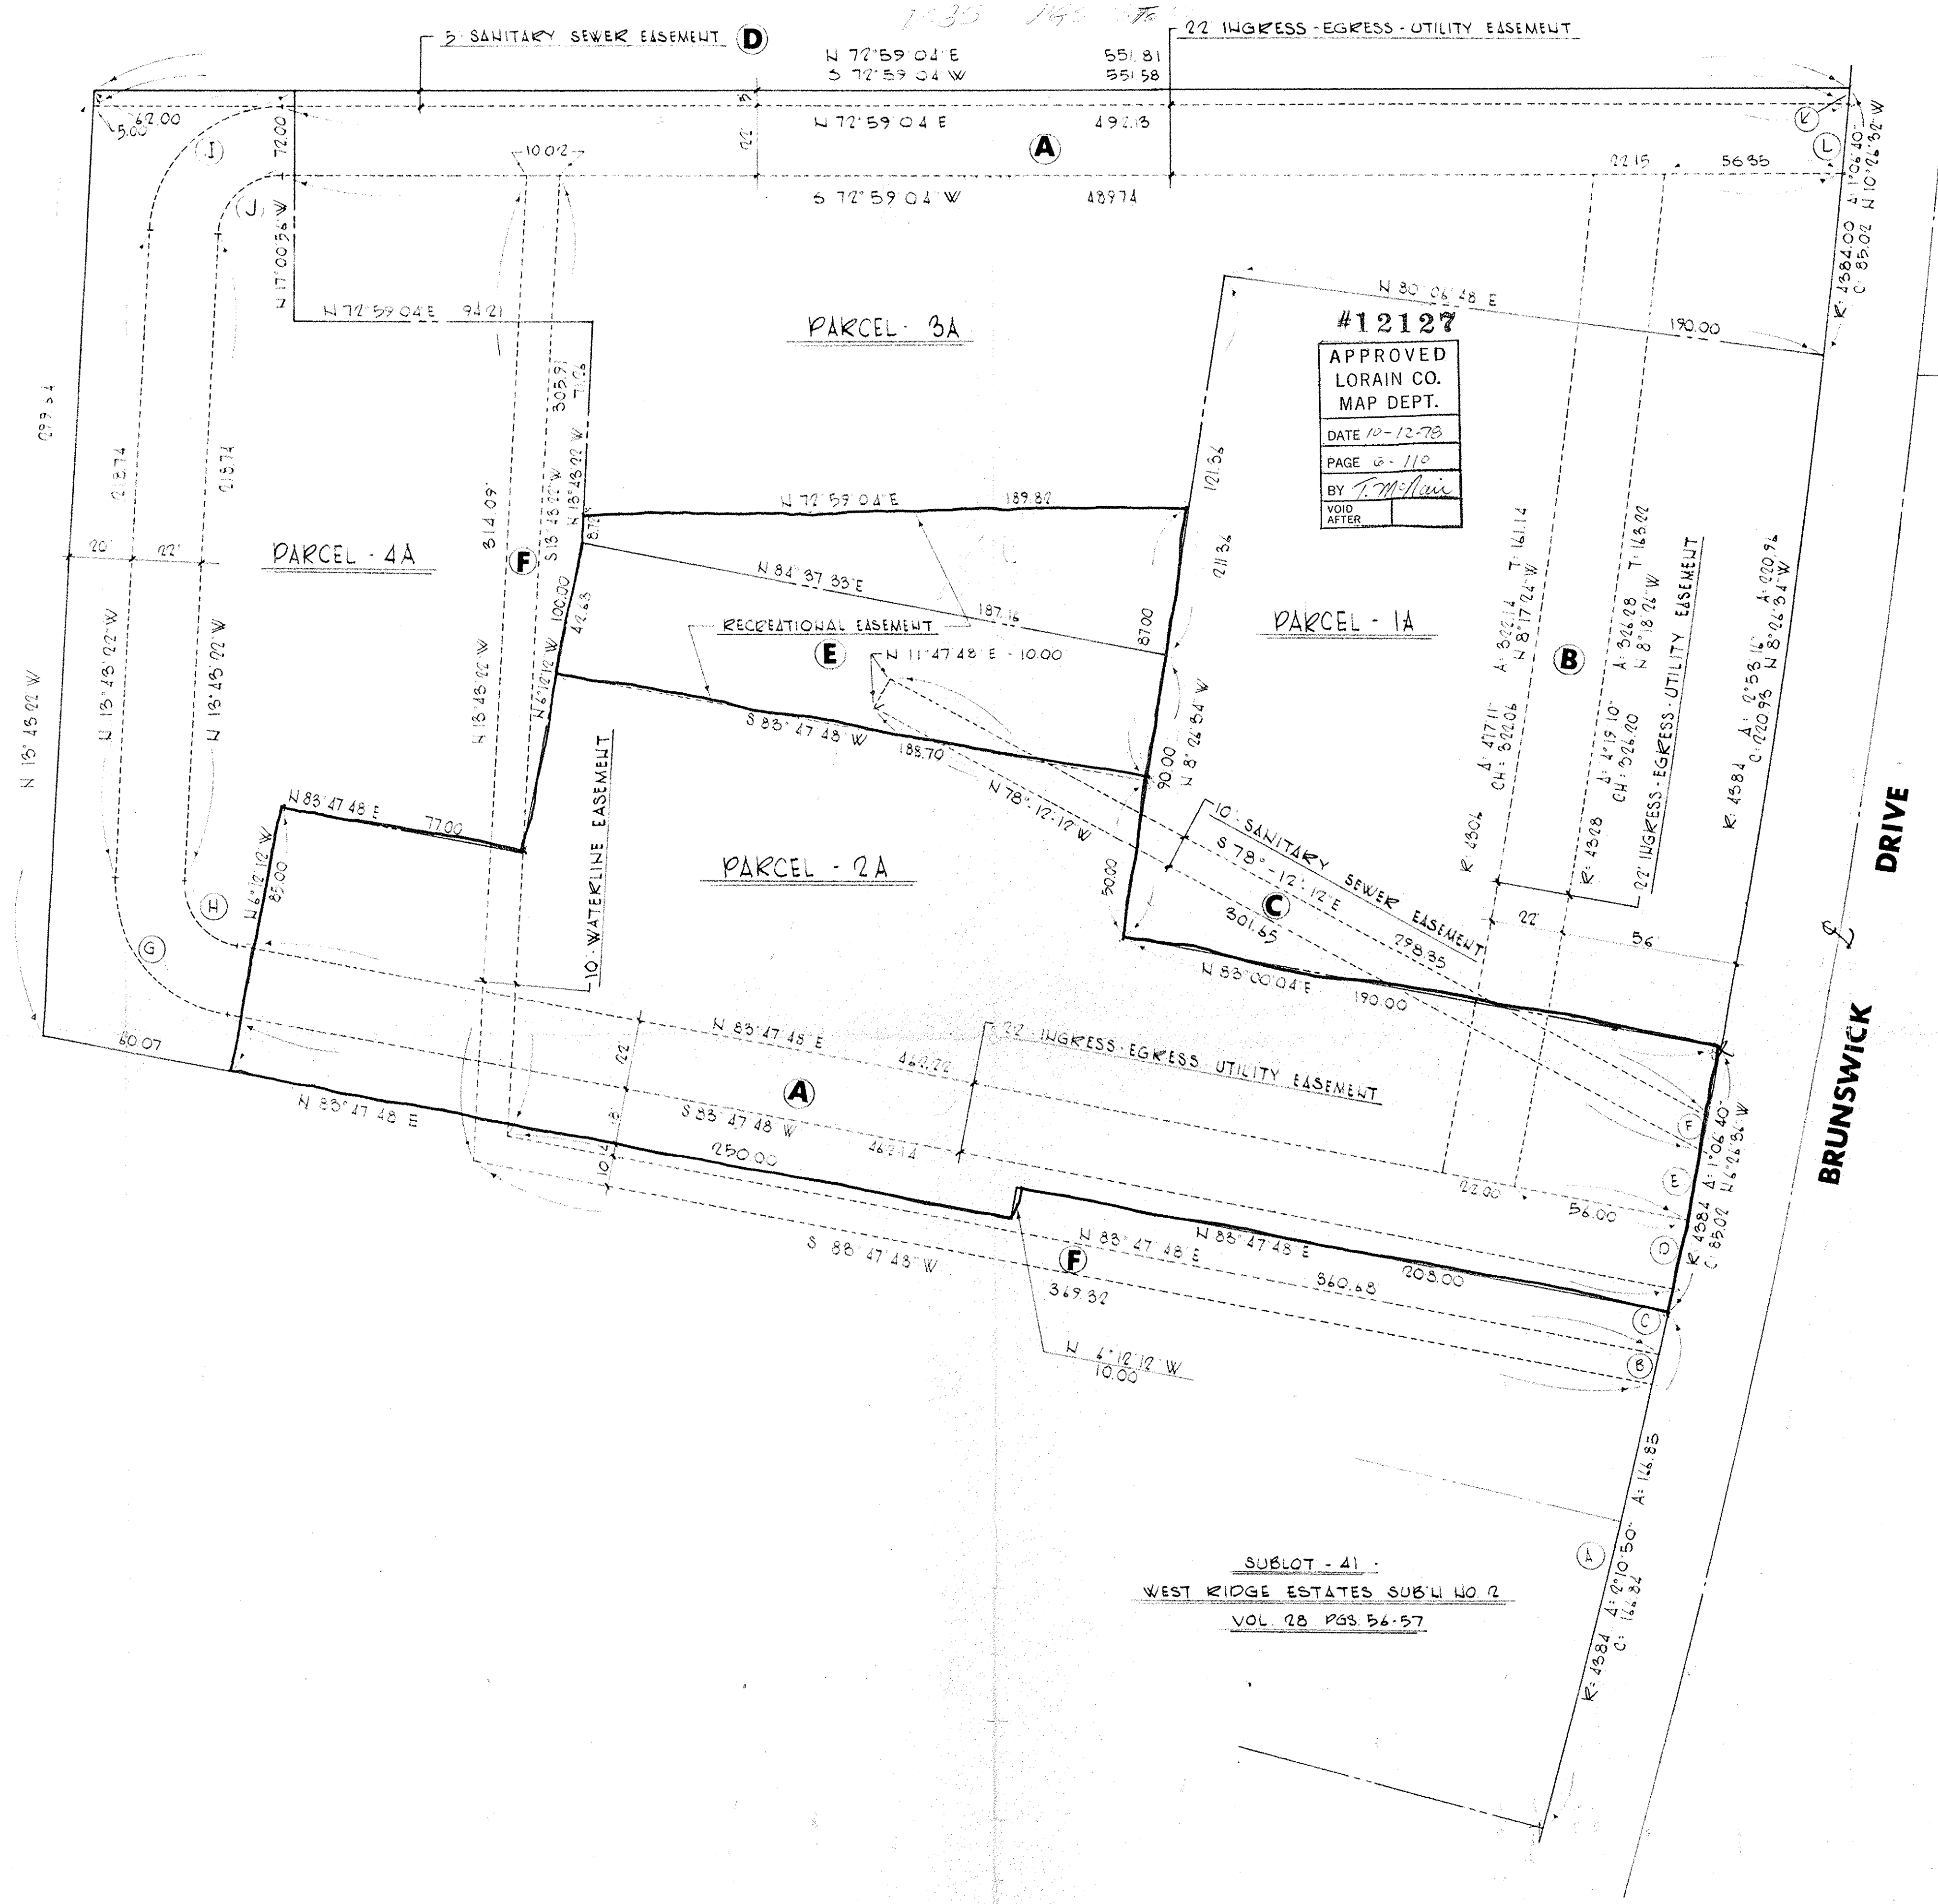

SUBLOT - 41
WEST RIDGE ESTATES SUBLI NO 2
VOL. 28 PGS. 56-57