


6-131  
132


#17820

06-24-006-00

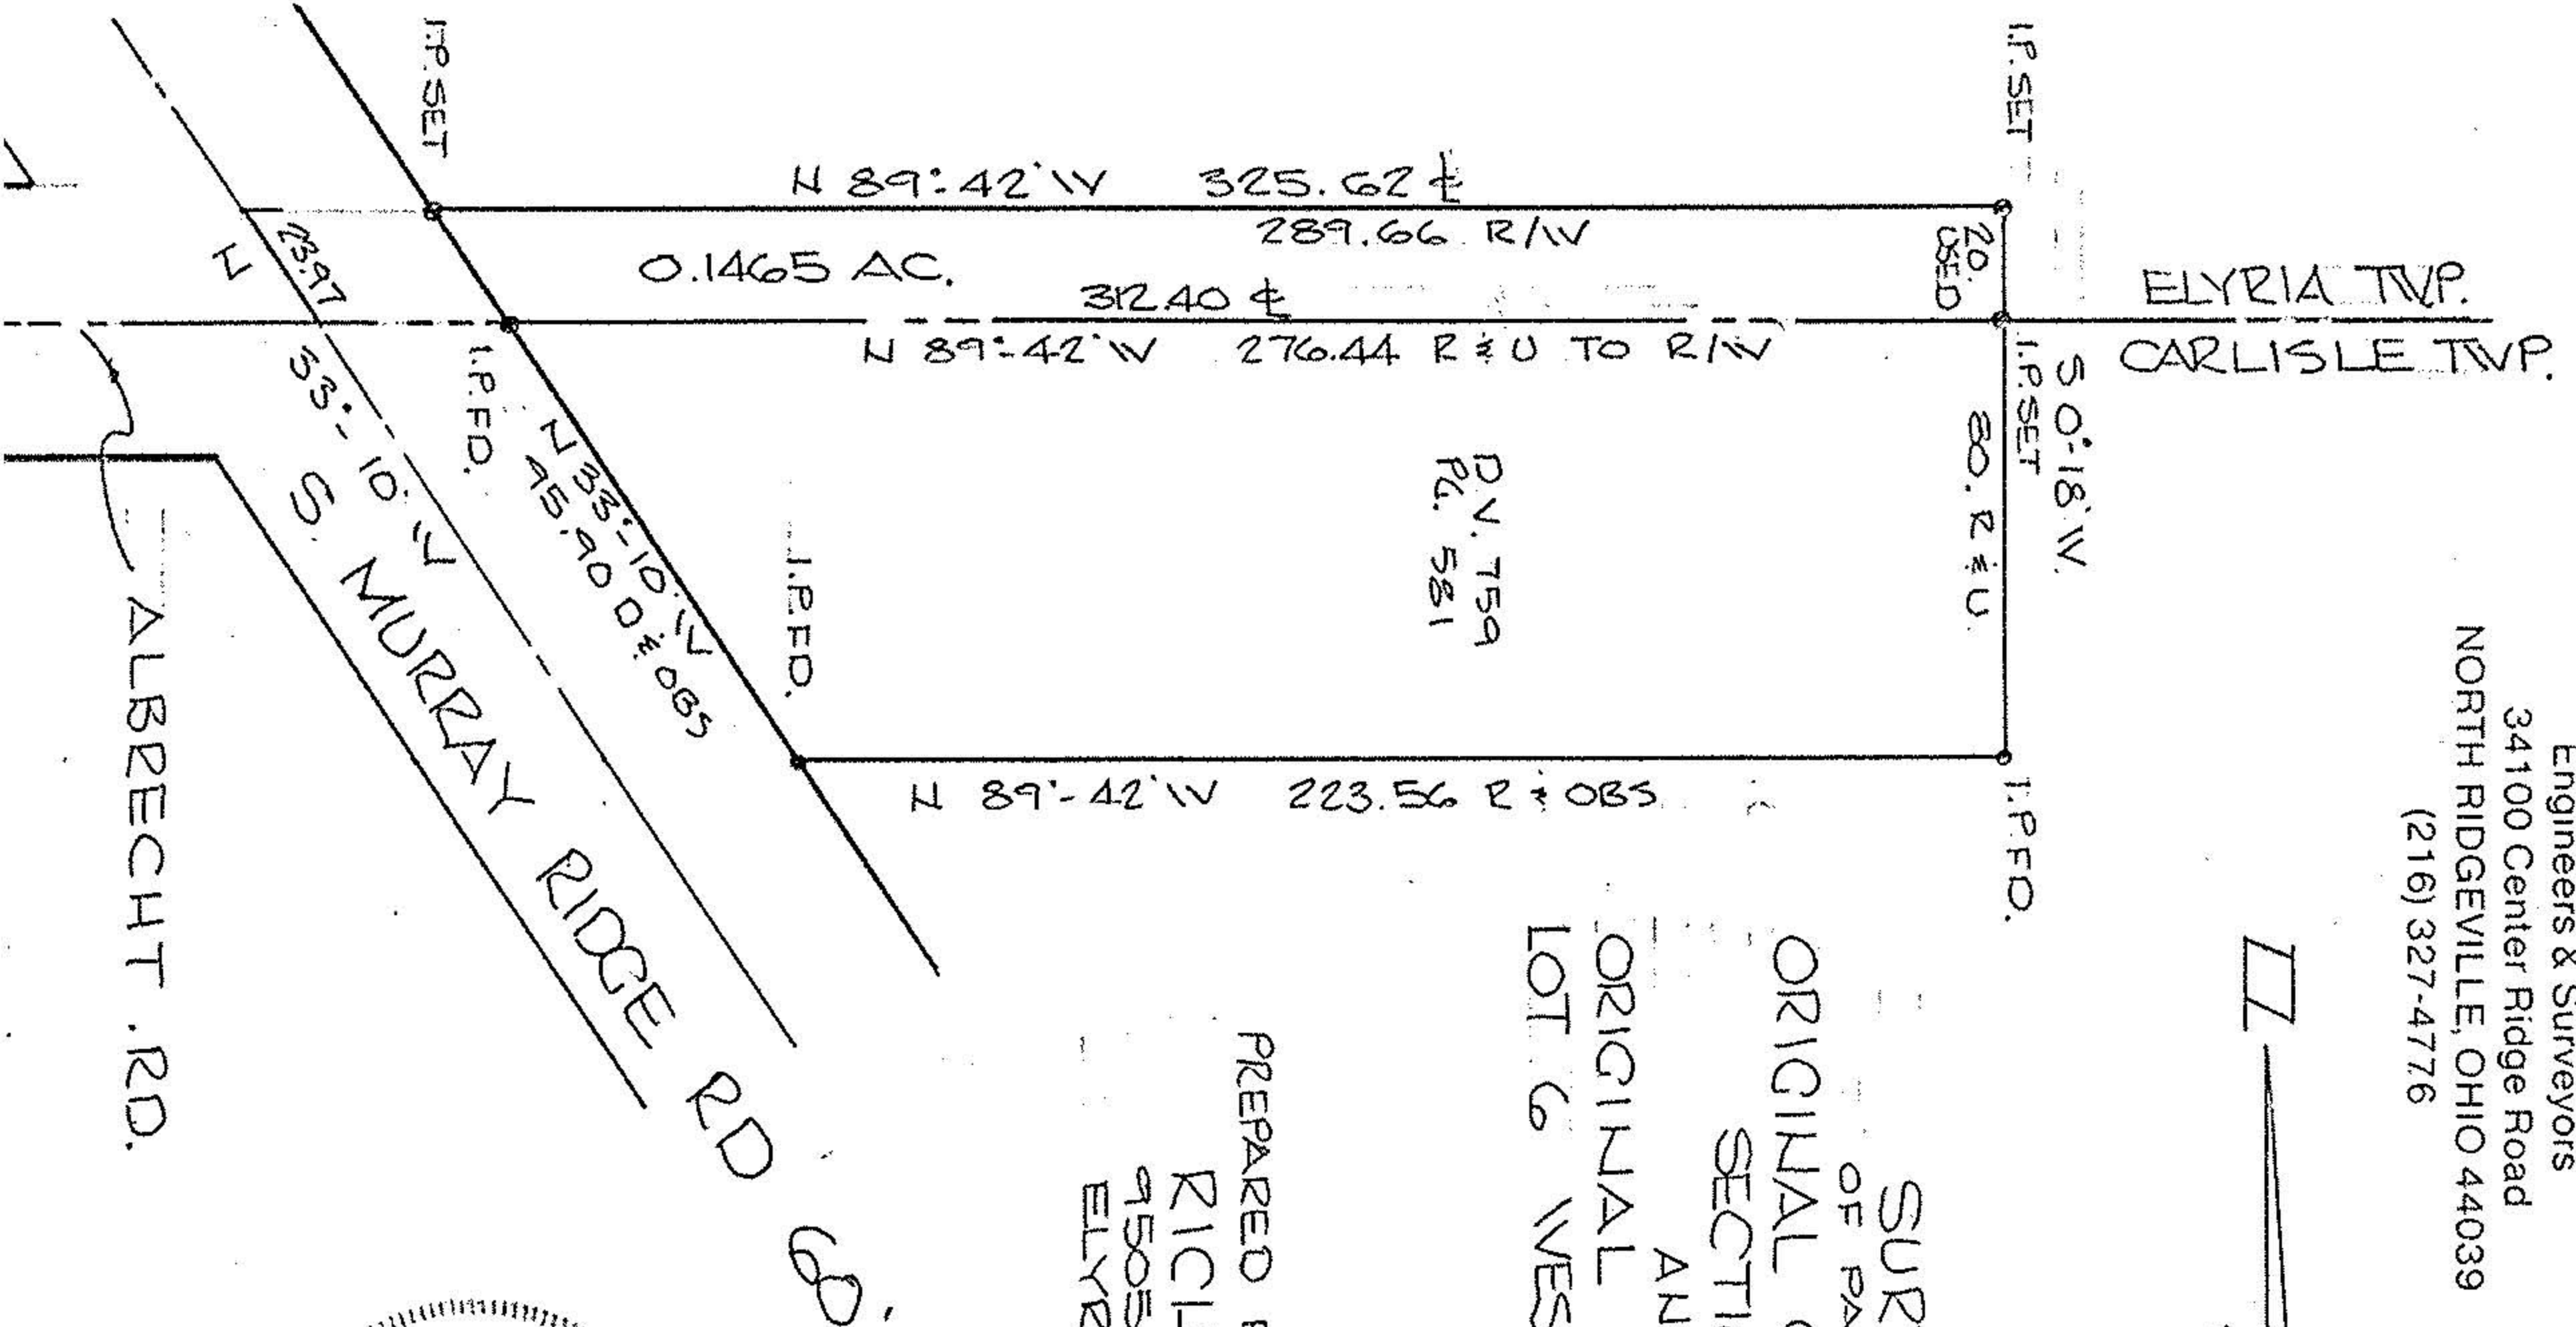

# HAPONNEK & ASSOCIATES, INC

Engineers & Surveyors  
 34100 Center Ridge Road  
 NORTH RIDGEVILLE, OHIO 44039  
 (216) 327-4776

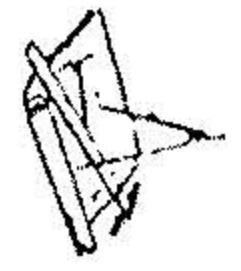


SCALE: 1"=50'  
 DATE: DEC. 1987

#17820

APPROVED LORAIN CO. MAP DEPT.
DATE 1-13-88
PAGE 6-131-132
BY Carol-Franc
VOID AFTER *17820

SURVEY  
 OF PART OF  
 ORIGINAL CARLISLE TWP.  
 SECTION 2  
 AND  
 ORIGINAL ELYRIA TWP  
 LOT 6 WEST OF BLACK RIVER

PREPARED FOR:  
 RICHARD WALLHEAD  
 9505 S. MURRAY RIDGE RD.  
 ELYRIA, OHIO

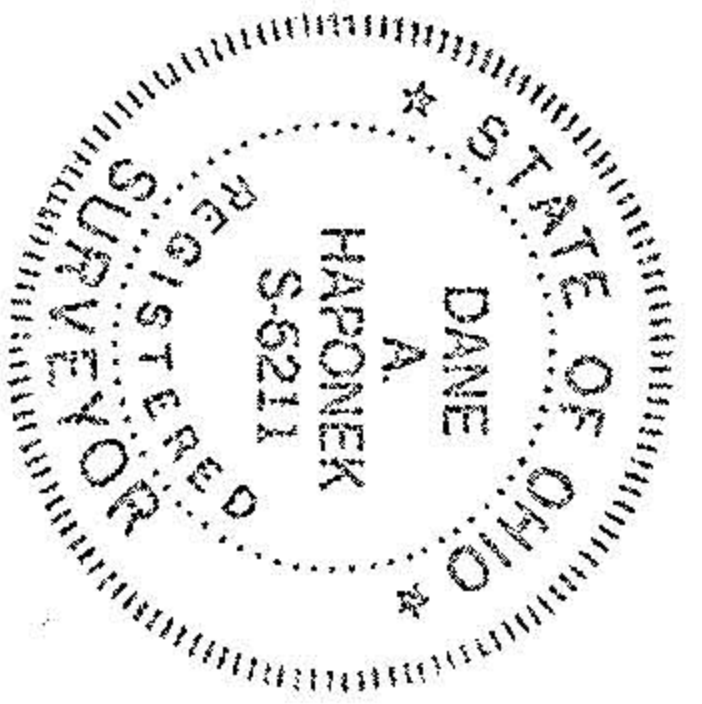

ALBRECHT .RD.

S. MURRAY RIDGE RD  
 S 3:10' W  
 45.90 D.F. OBS

D.V. 759  
P.L. 581

ELYRIA TWP.  
CARLISLE TWP.

S 0:18' W.

N 89:42' W 325.62 ±  
 0.1465 AC. 289.66 R/W  
 N 89:42' W 312.40 ±  
 N 89:42' W 276.44 R & U TO R/W

N 89:42' W 223.56 R & OBS

I.P. SET

I.P. SET

20. USED

I.P. SET

80. R & U.

I.P. F.D.

I.P. F.D.

I.P. F.D.

68