

6514

26.15
70.50
96.65
97-05

6514

Kenneth E Crawford Divol 625 Pg 299



6-131

6-132 S 89° 01' W

W 1862.32

06-24-005-000-037

16.32 Acres

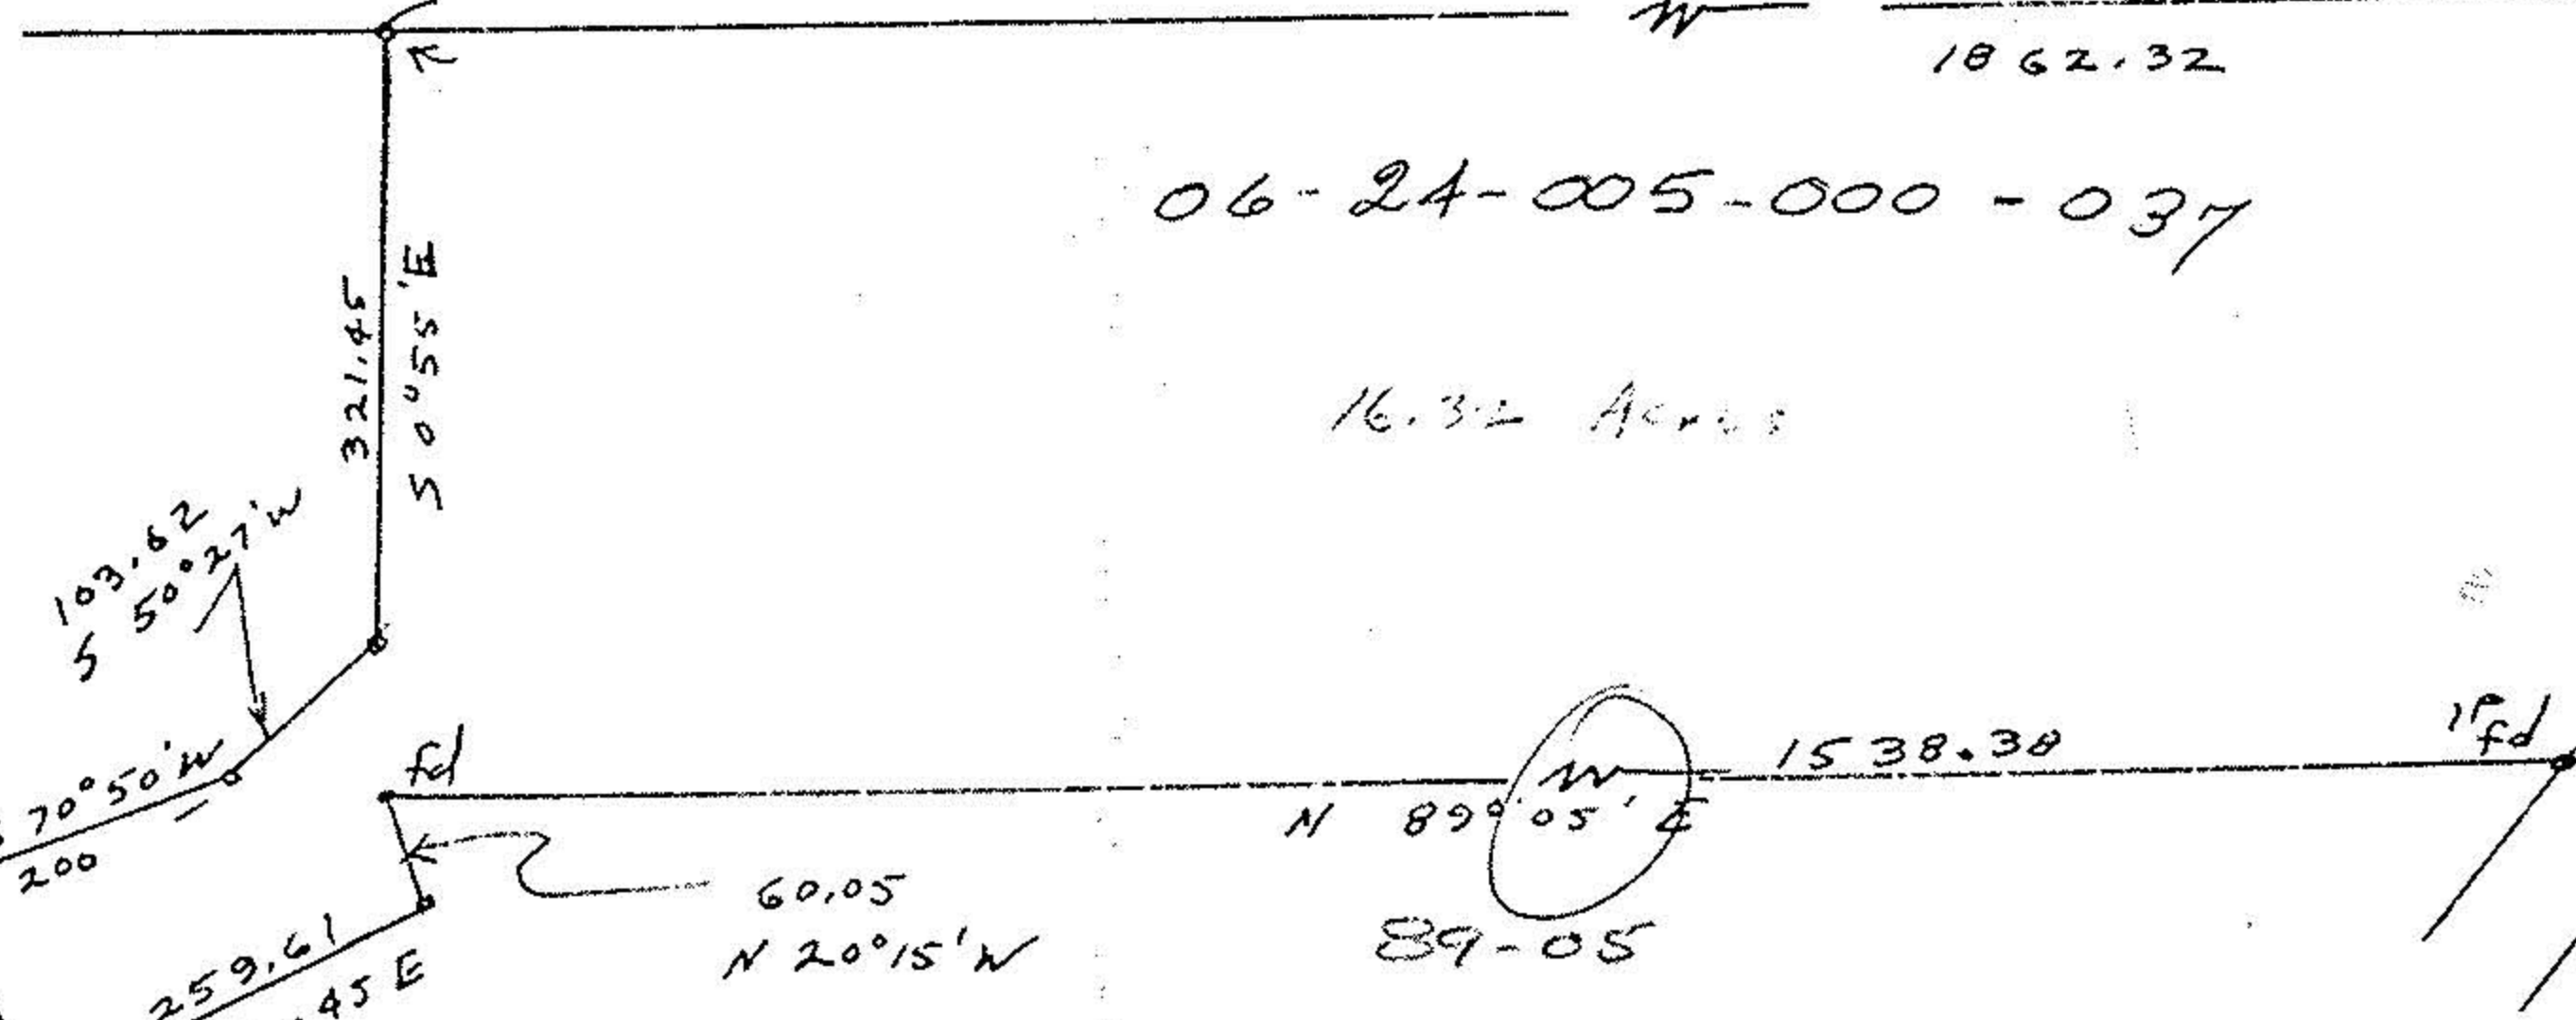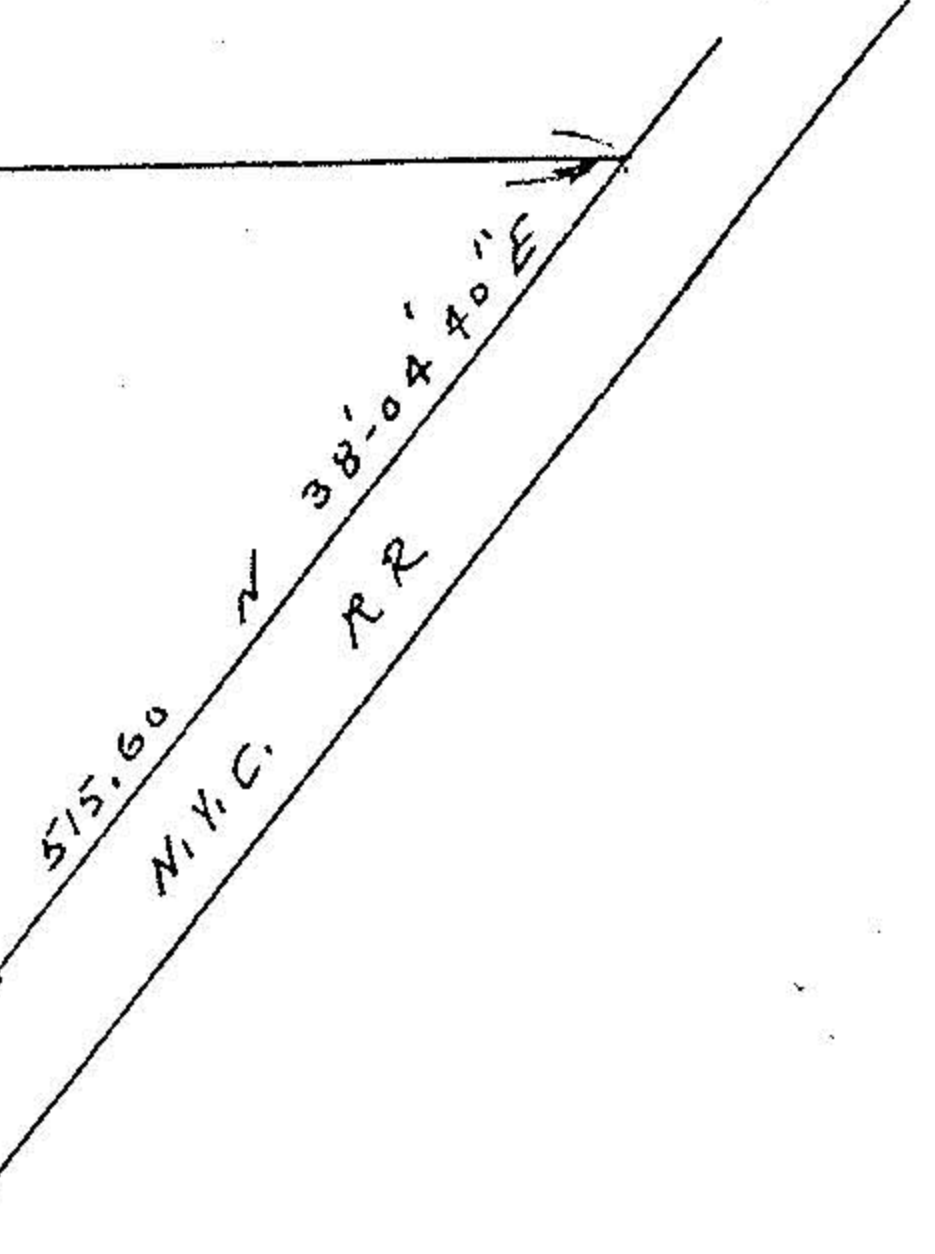

W. E. L. D. Inc
Divol 1001
Pg 364

Survey for Elizabeth Feron
Part of Original Lot 5
Elyria Township
Lorain County, Ohio
Scale NTS Oct 1, 1972

John Poznywal
Reg Surveyor
#5292

