


PRELIMINARY SUBDIVISION PLAN
 PART OF ELYRIA TOWNSHIP ORIGINAL LOTS 9, 10, & 102
 WEST OF BLACK RIVER
 STATE OF OHIO
 CITY OF ELYRIA COUNTY OF LORAIN
 SCALE: 1" = 60'
 PREPARED BY
KLEINODER-SCHMIDT & ASSOC.
 CONSULTING ENGINEERS & SURVEYORS
 DEC. 5, 1983

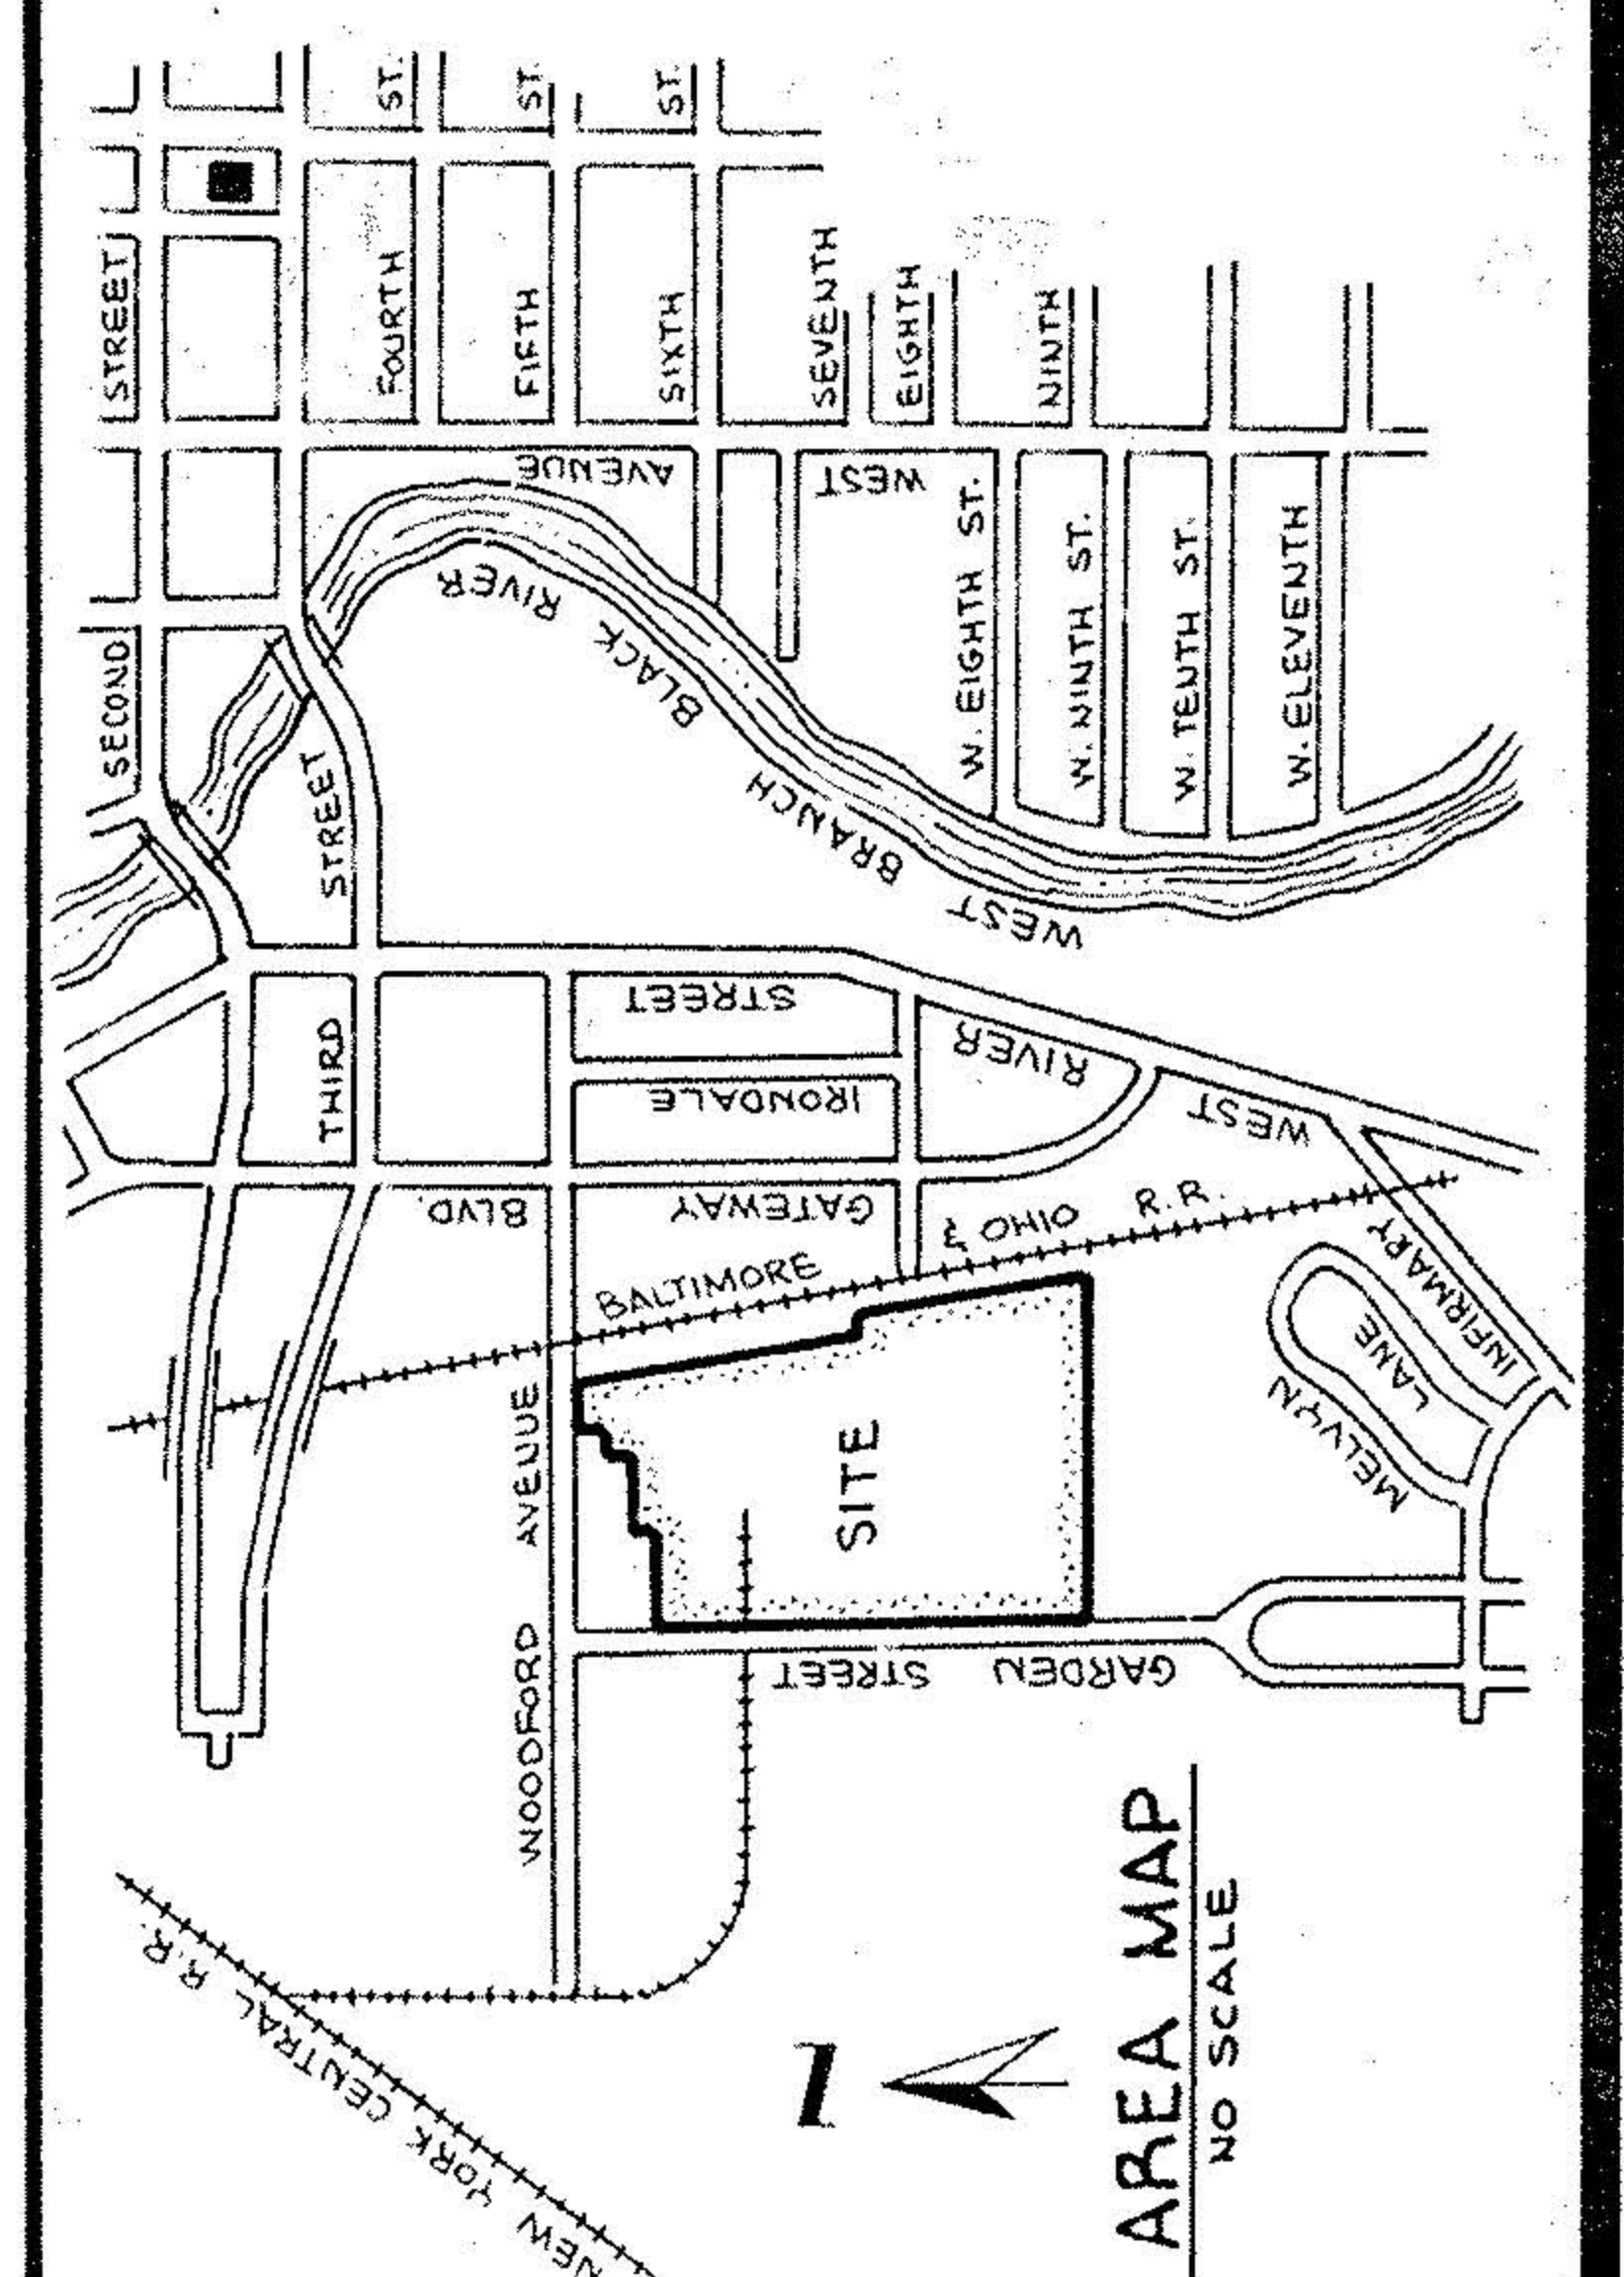

OWNER & SUBDIVIDER:
 THE TAPPAN COMPANY
 PO. BOX 606
 TAPPAN PARK
 MANASSAS, OHIO 44191
 EXISTING PARCELS TO BE DESIGNATED "A"
 805 N. RIVER RD. S.
 ELYRIA, OHIO 44034

BLAKE STREET
50'

OHIO AND BALTIMORE

NOTE: SEE EASEMENTS & EXHIBIT C IN THE TAPPAN CO. MAJESTIC MOLDING CO. DV 1316 PP 25-54

#15947
 APPROVED
 LORAIN CO.
 MAP DEPT.
 DATE 12-19-84
 PAGE 6 OF 7
 B. J. McCall