


PRELIMINARY SUBDIVISION PLAN
 PART OF ELYRIA TOWNSHIP ORIGINAL LOTS 9, 10, & 102
 WEST OF BLACK RIVER
 CITY OF ELYRIA COUNTY OF LORAIN STATE OF OHIO
 SCALE: 1" = 60'
 PREPARED BY
KLEINODER-SCHMIDT & ASSOC.
 CONSULTING ENGINEERS & SURVEYORS
 TAPPAN COMPANY SUBDIVISION 83-148

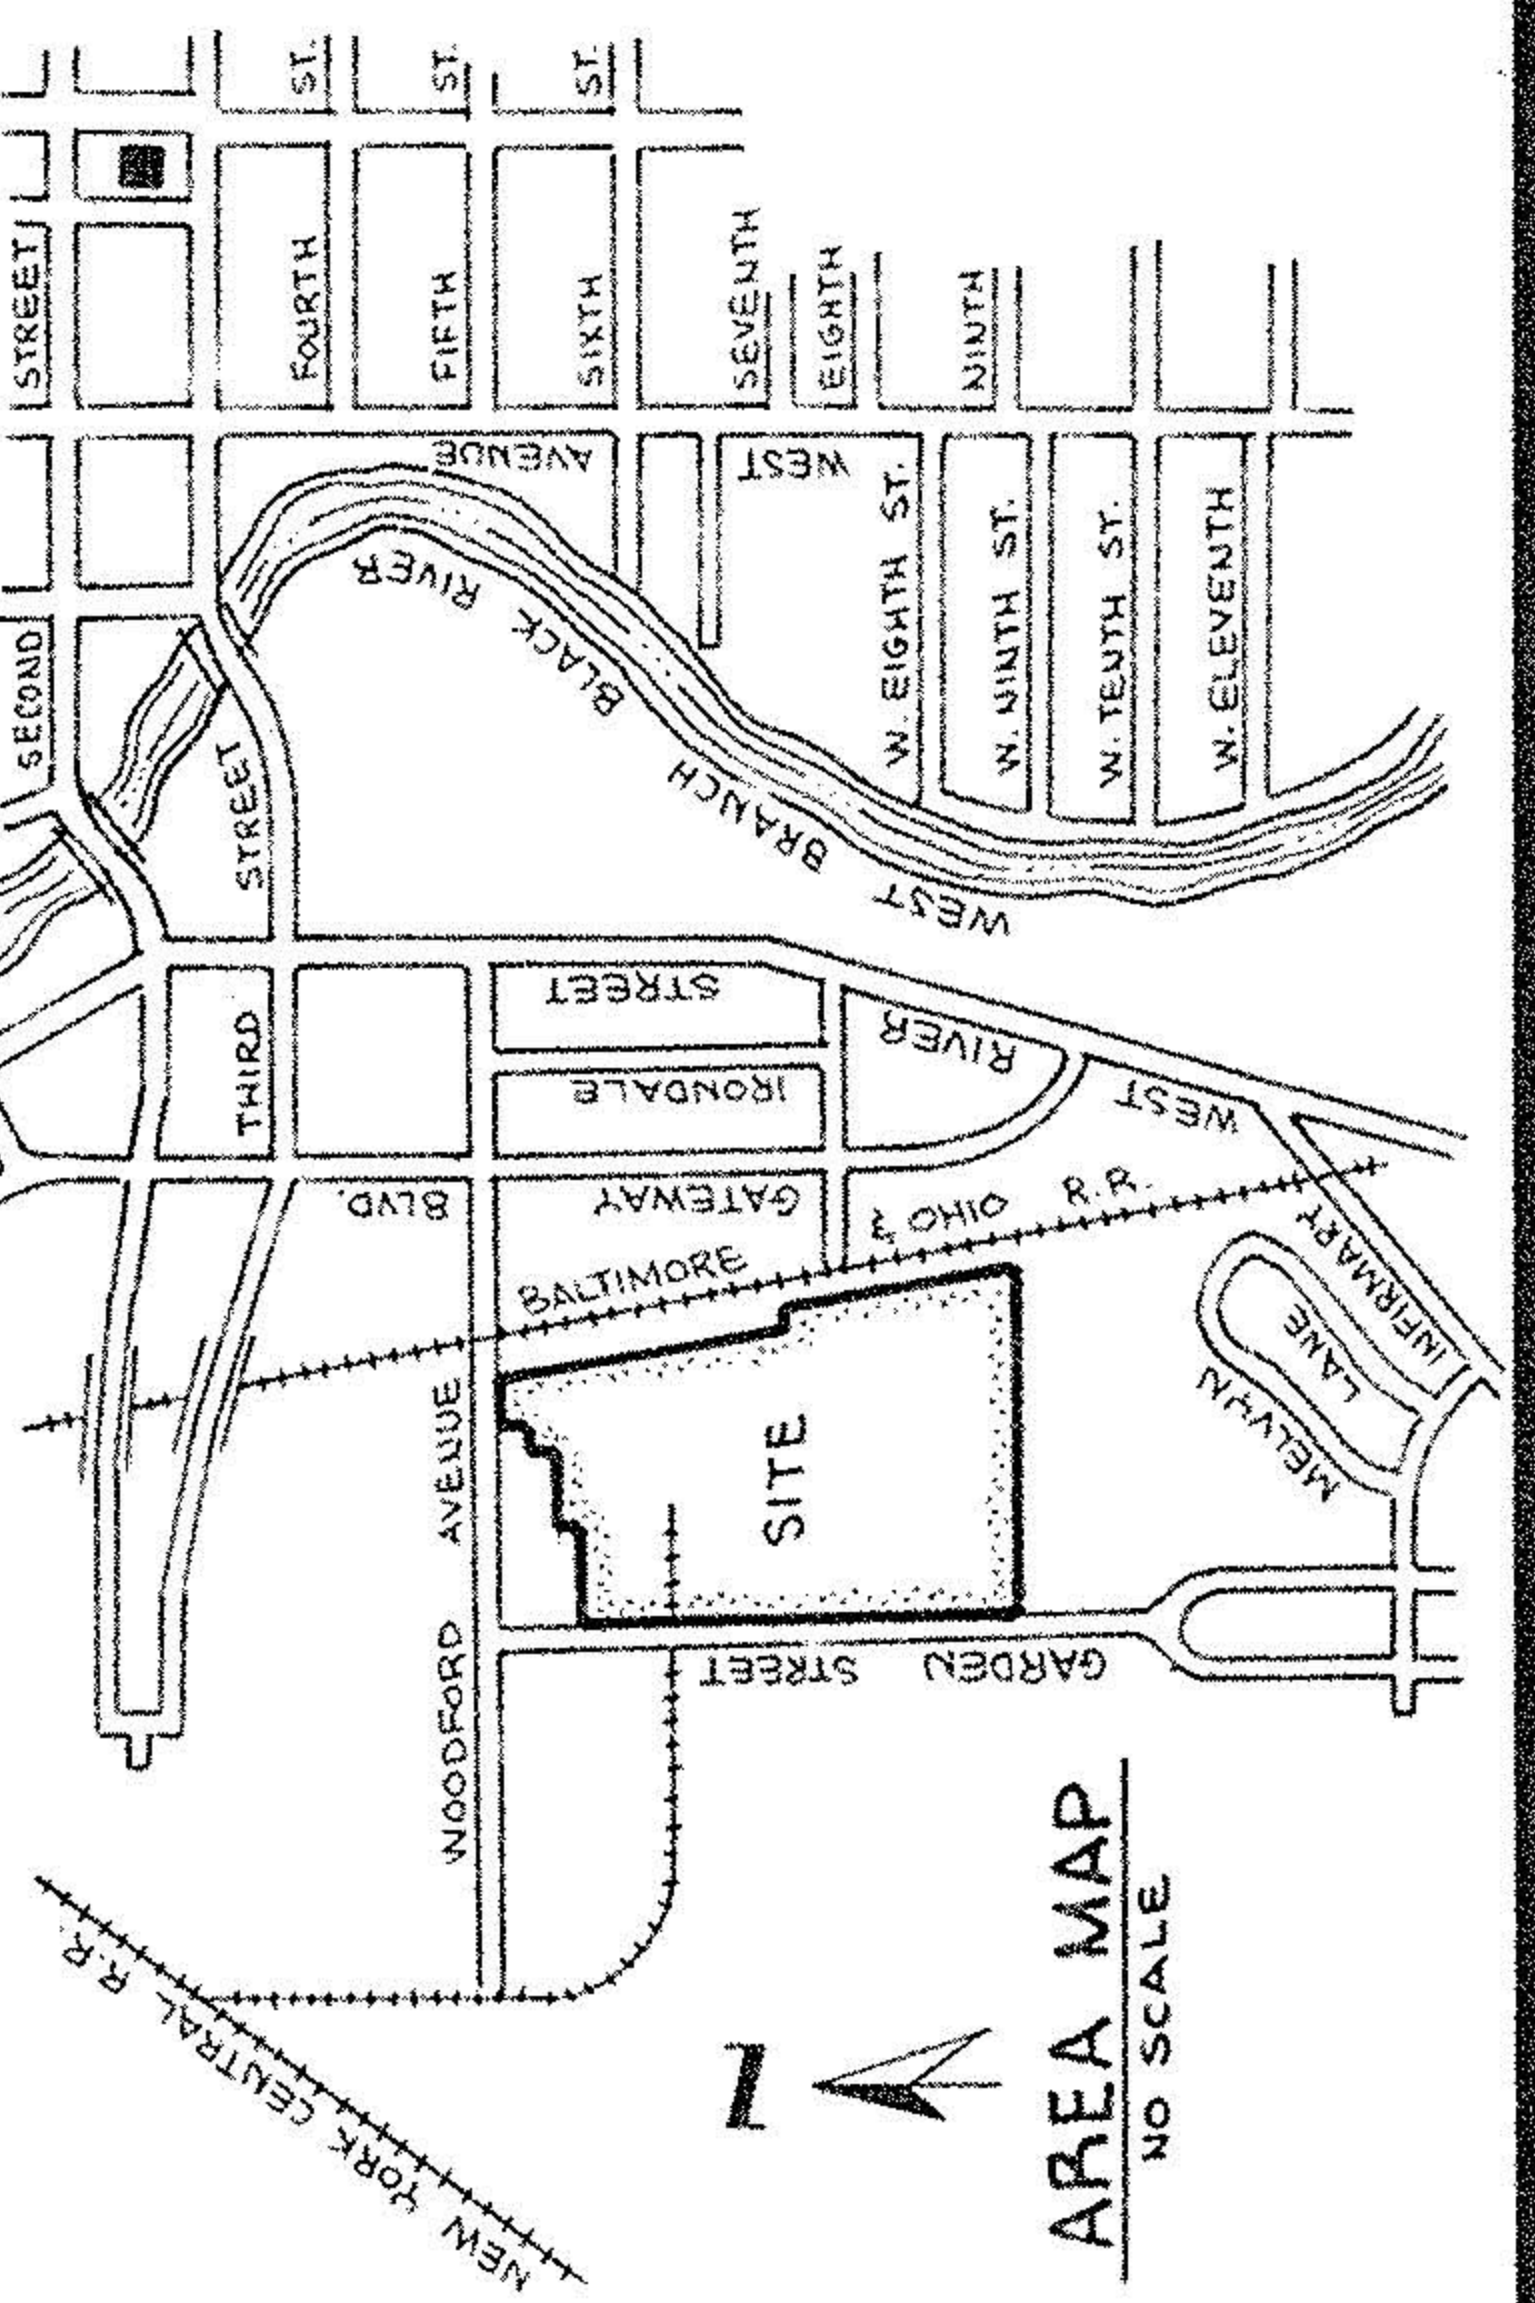


#15466
 APPROVED
 LORAIN CO.
 MAP DEPT.
 DATE 3-8-84
 PAGE 6-1164-117
 BY [Signature]
 15466

M # 2
 CURRENT ZONING (NY)

OWNER & SUBDIVIDER:
 THE TAPPAN COMPANY
 P.O. BOX 506
 MAJESTIC, OHIO 44001
 EXISTING PARCEL TO BE DESIGNATED # 4.
 MAJESTIC MOLDING CO.
 805 W. RIVER RD. S.
 ELYRIA, OHIO 44026

BLAKE STREET
50'

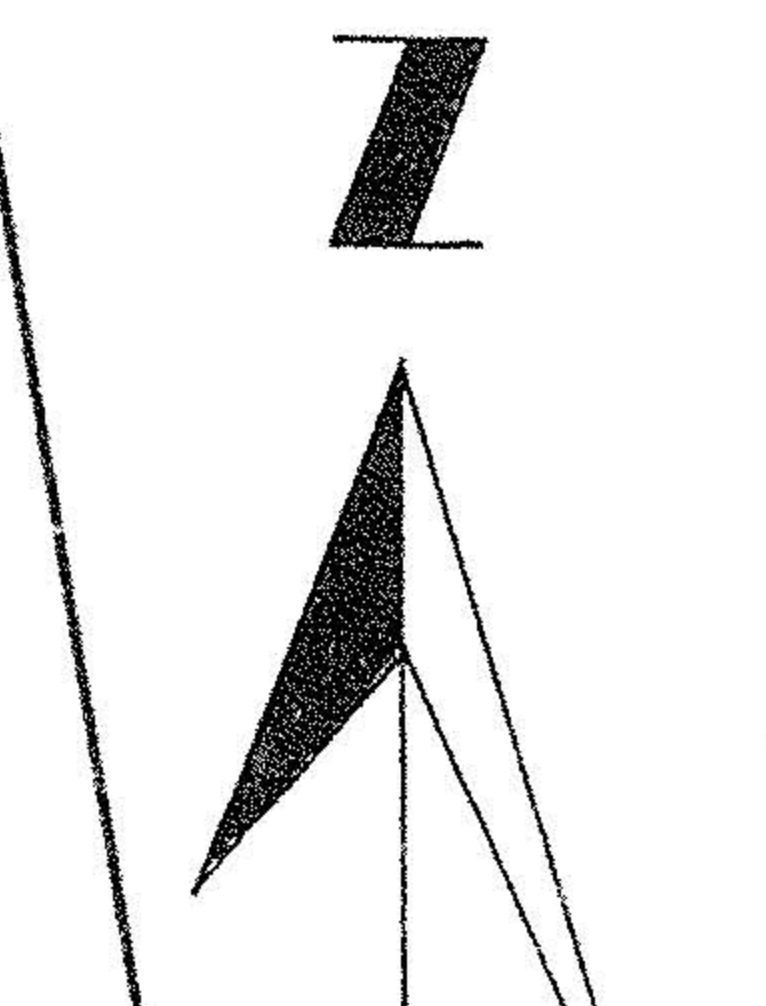

NOTE: SEE EASEMENTS & AGREEMENTS BETWEEN THE TAPPAN CO. & MAJESTIC MOLDING CO. DV 1316 P. 54.