
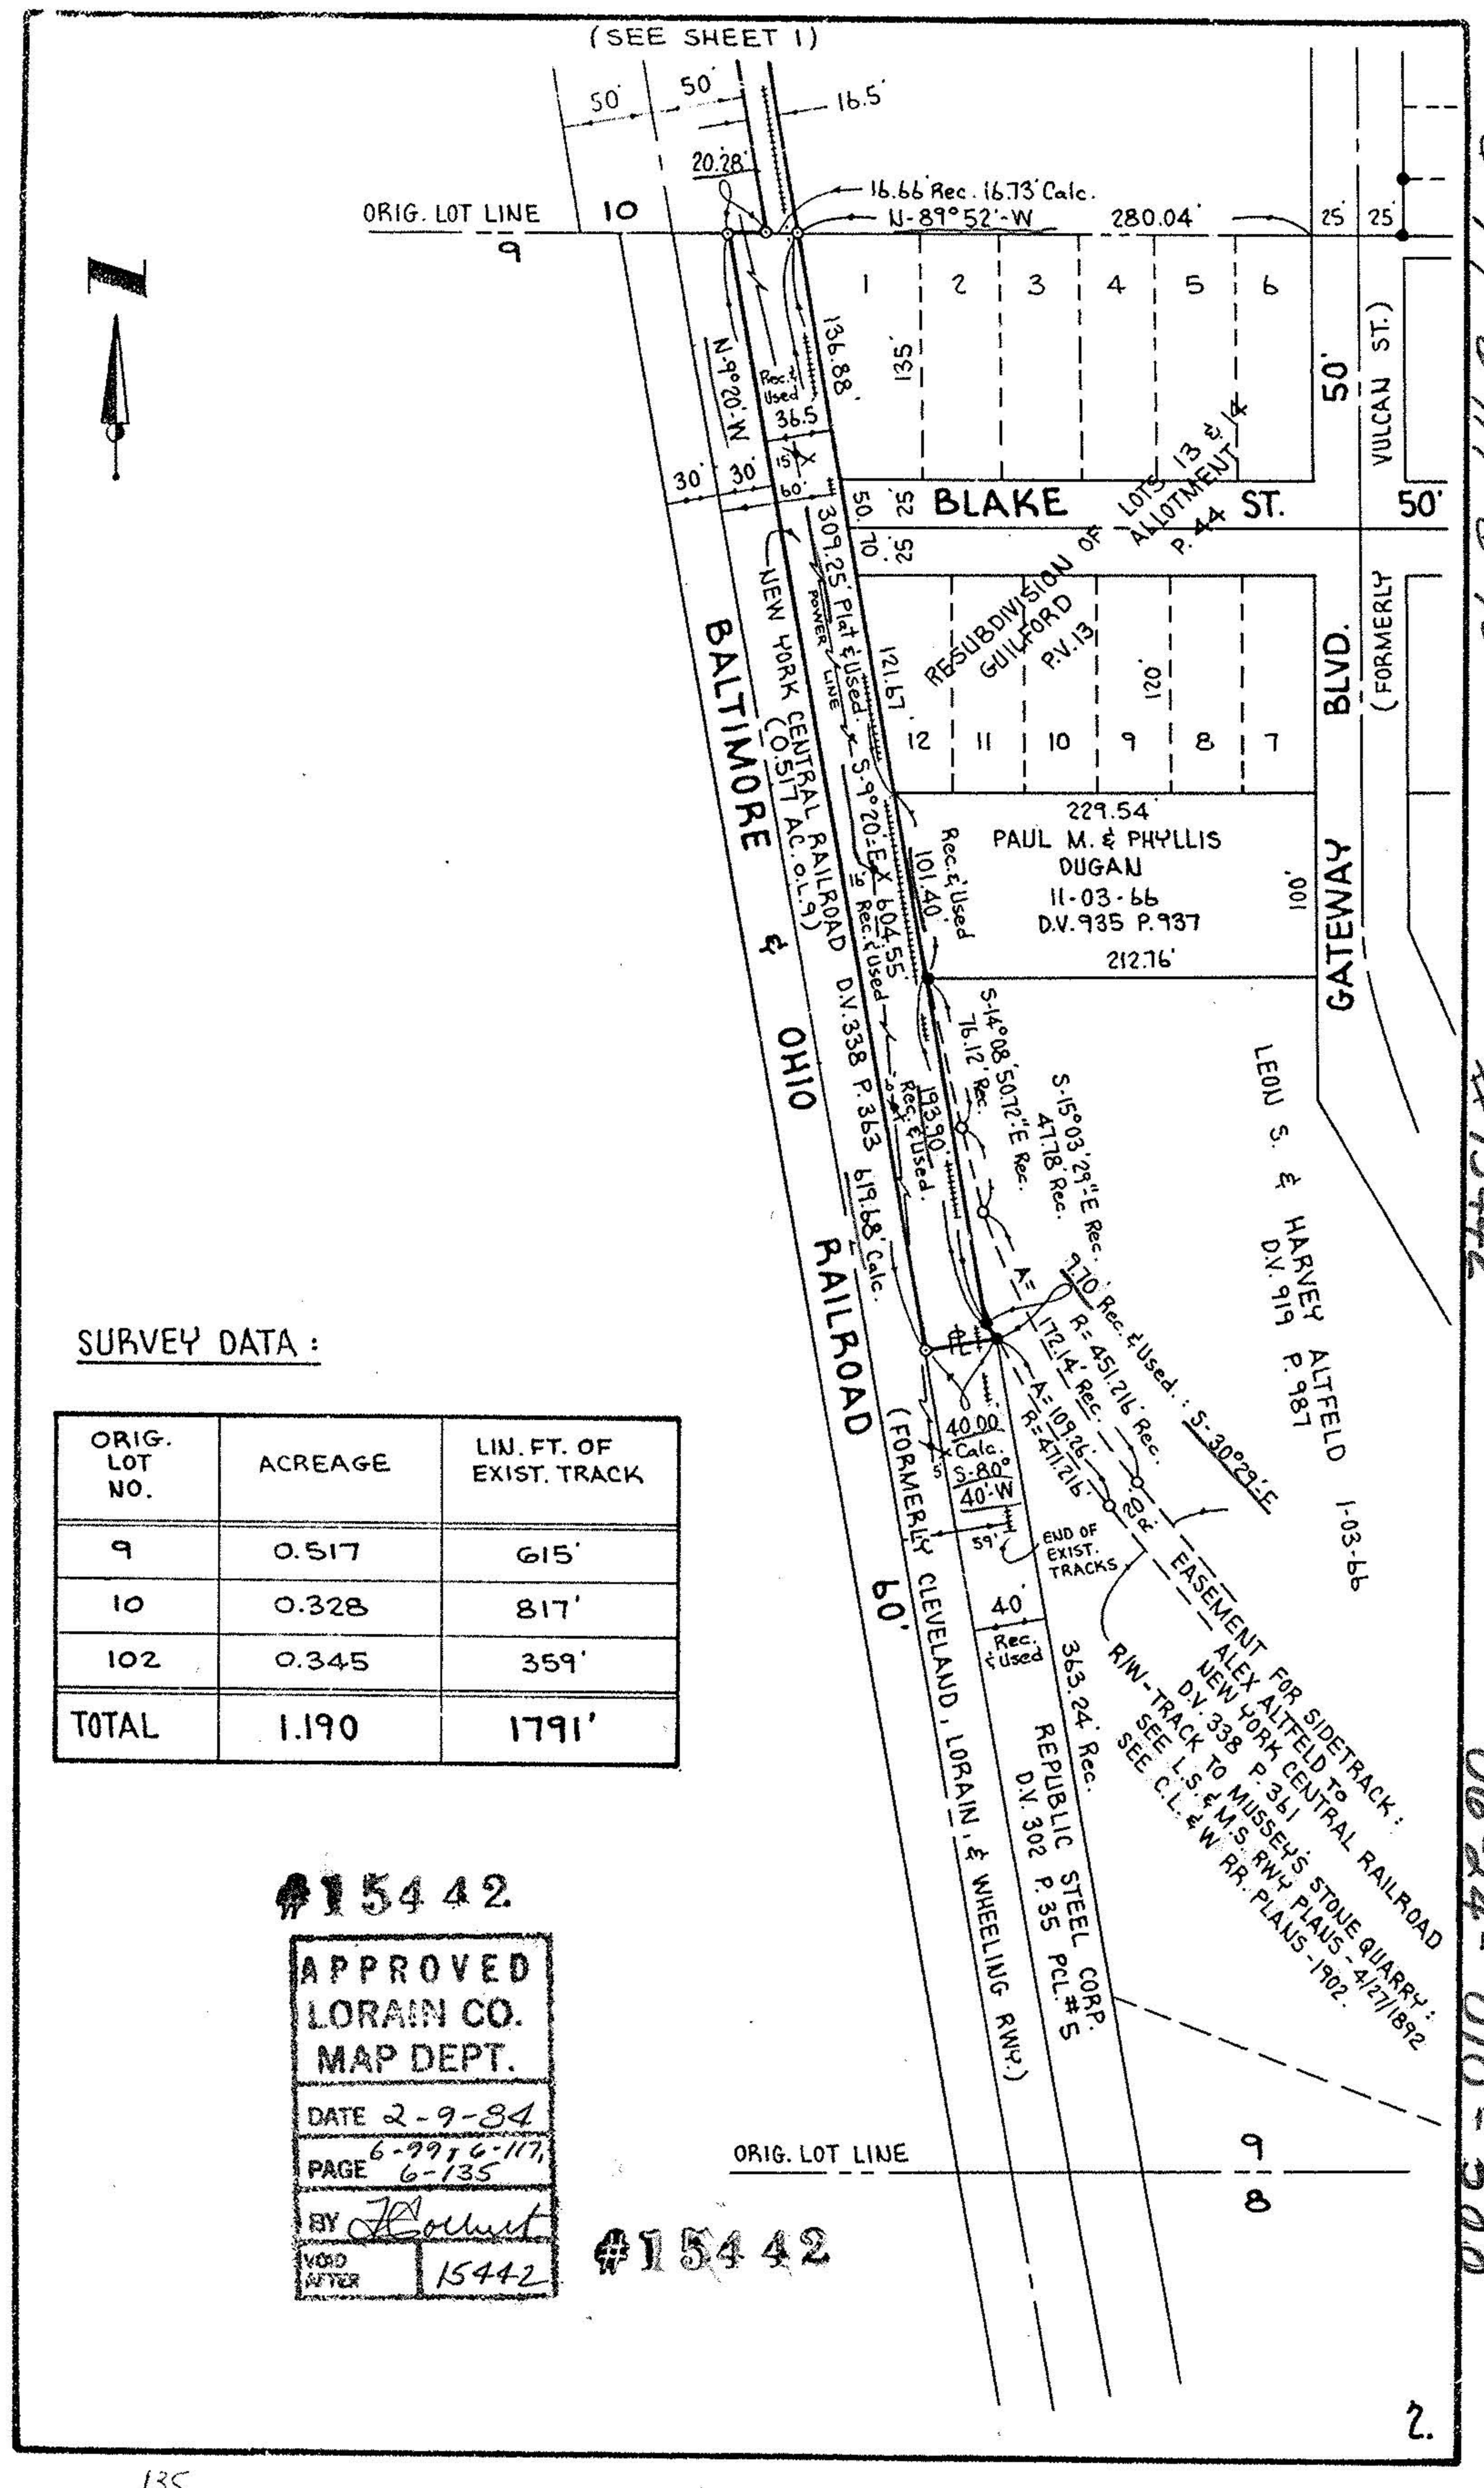


#15442

APPROVED
 LORAIN CO.
 MAP DEPT.
 DATE 2-9-84
 PAGE 6-99, 6-117
 6-135
 BY *J. H. ...*
 VOID AFTER #15442

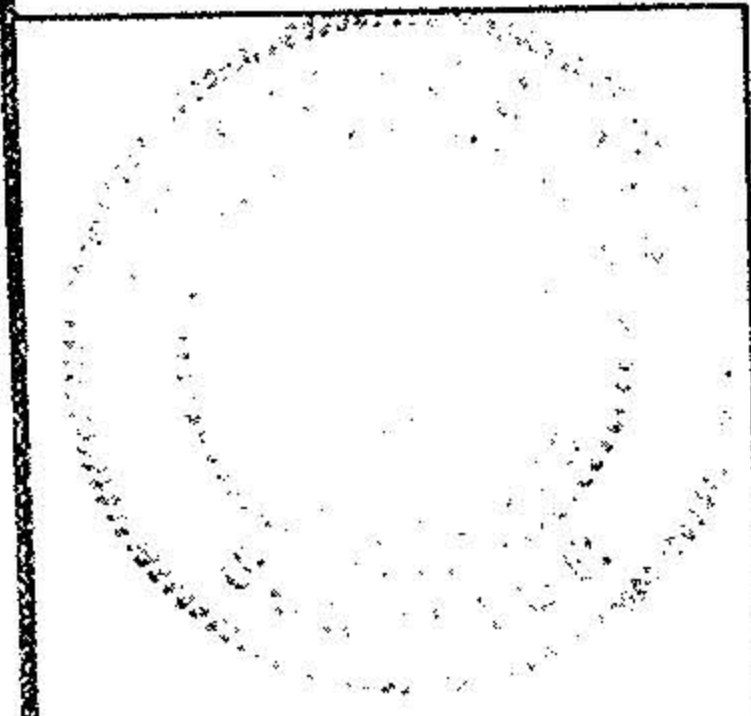

SURVEY DATA:

ORIG. LOT NO.	ACREAGE	LIN. FT. OF EXIST. TRACK
9	0.517	615'
10	0.328	817'
102	0.345	359'
TOTAL	1.190	1791'

#15442

APPROVED
 LORAIN CO.
 MAP DEPT.
 DATE 2-9-84
 PAGE 6-99, 6-117
 6-135
 BY *J. H. ...*
 VOID AFTER 15442

#15442

6-99-117-135

#15442

06-24-010-500