
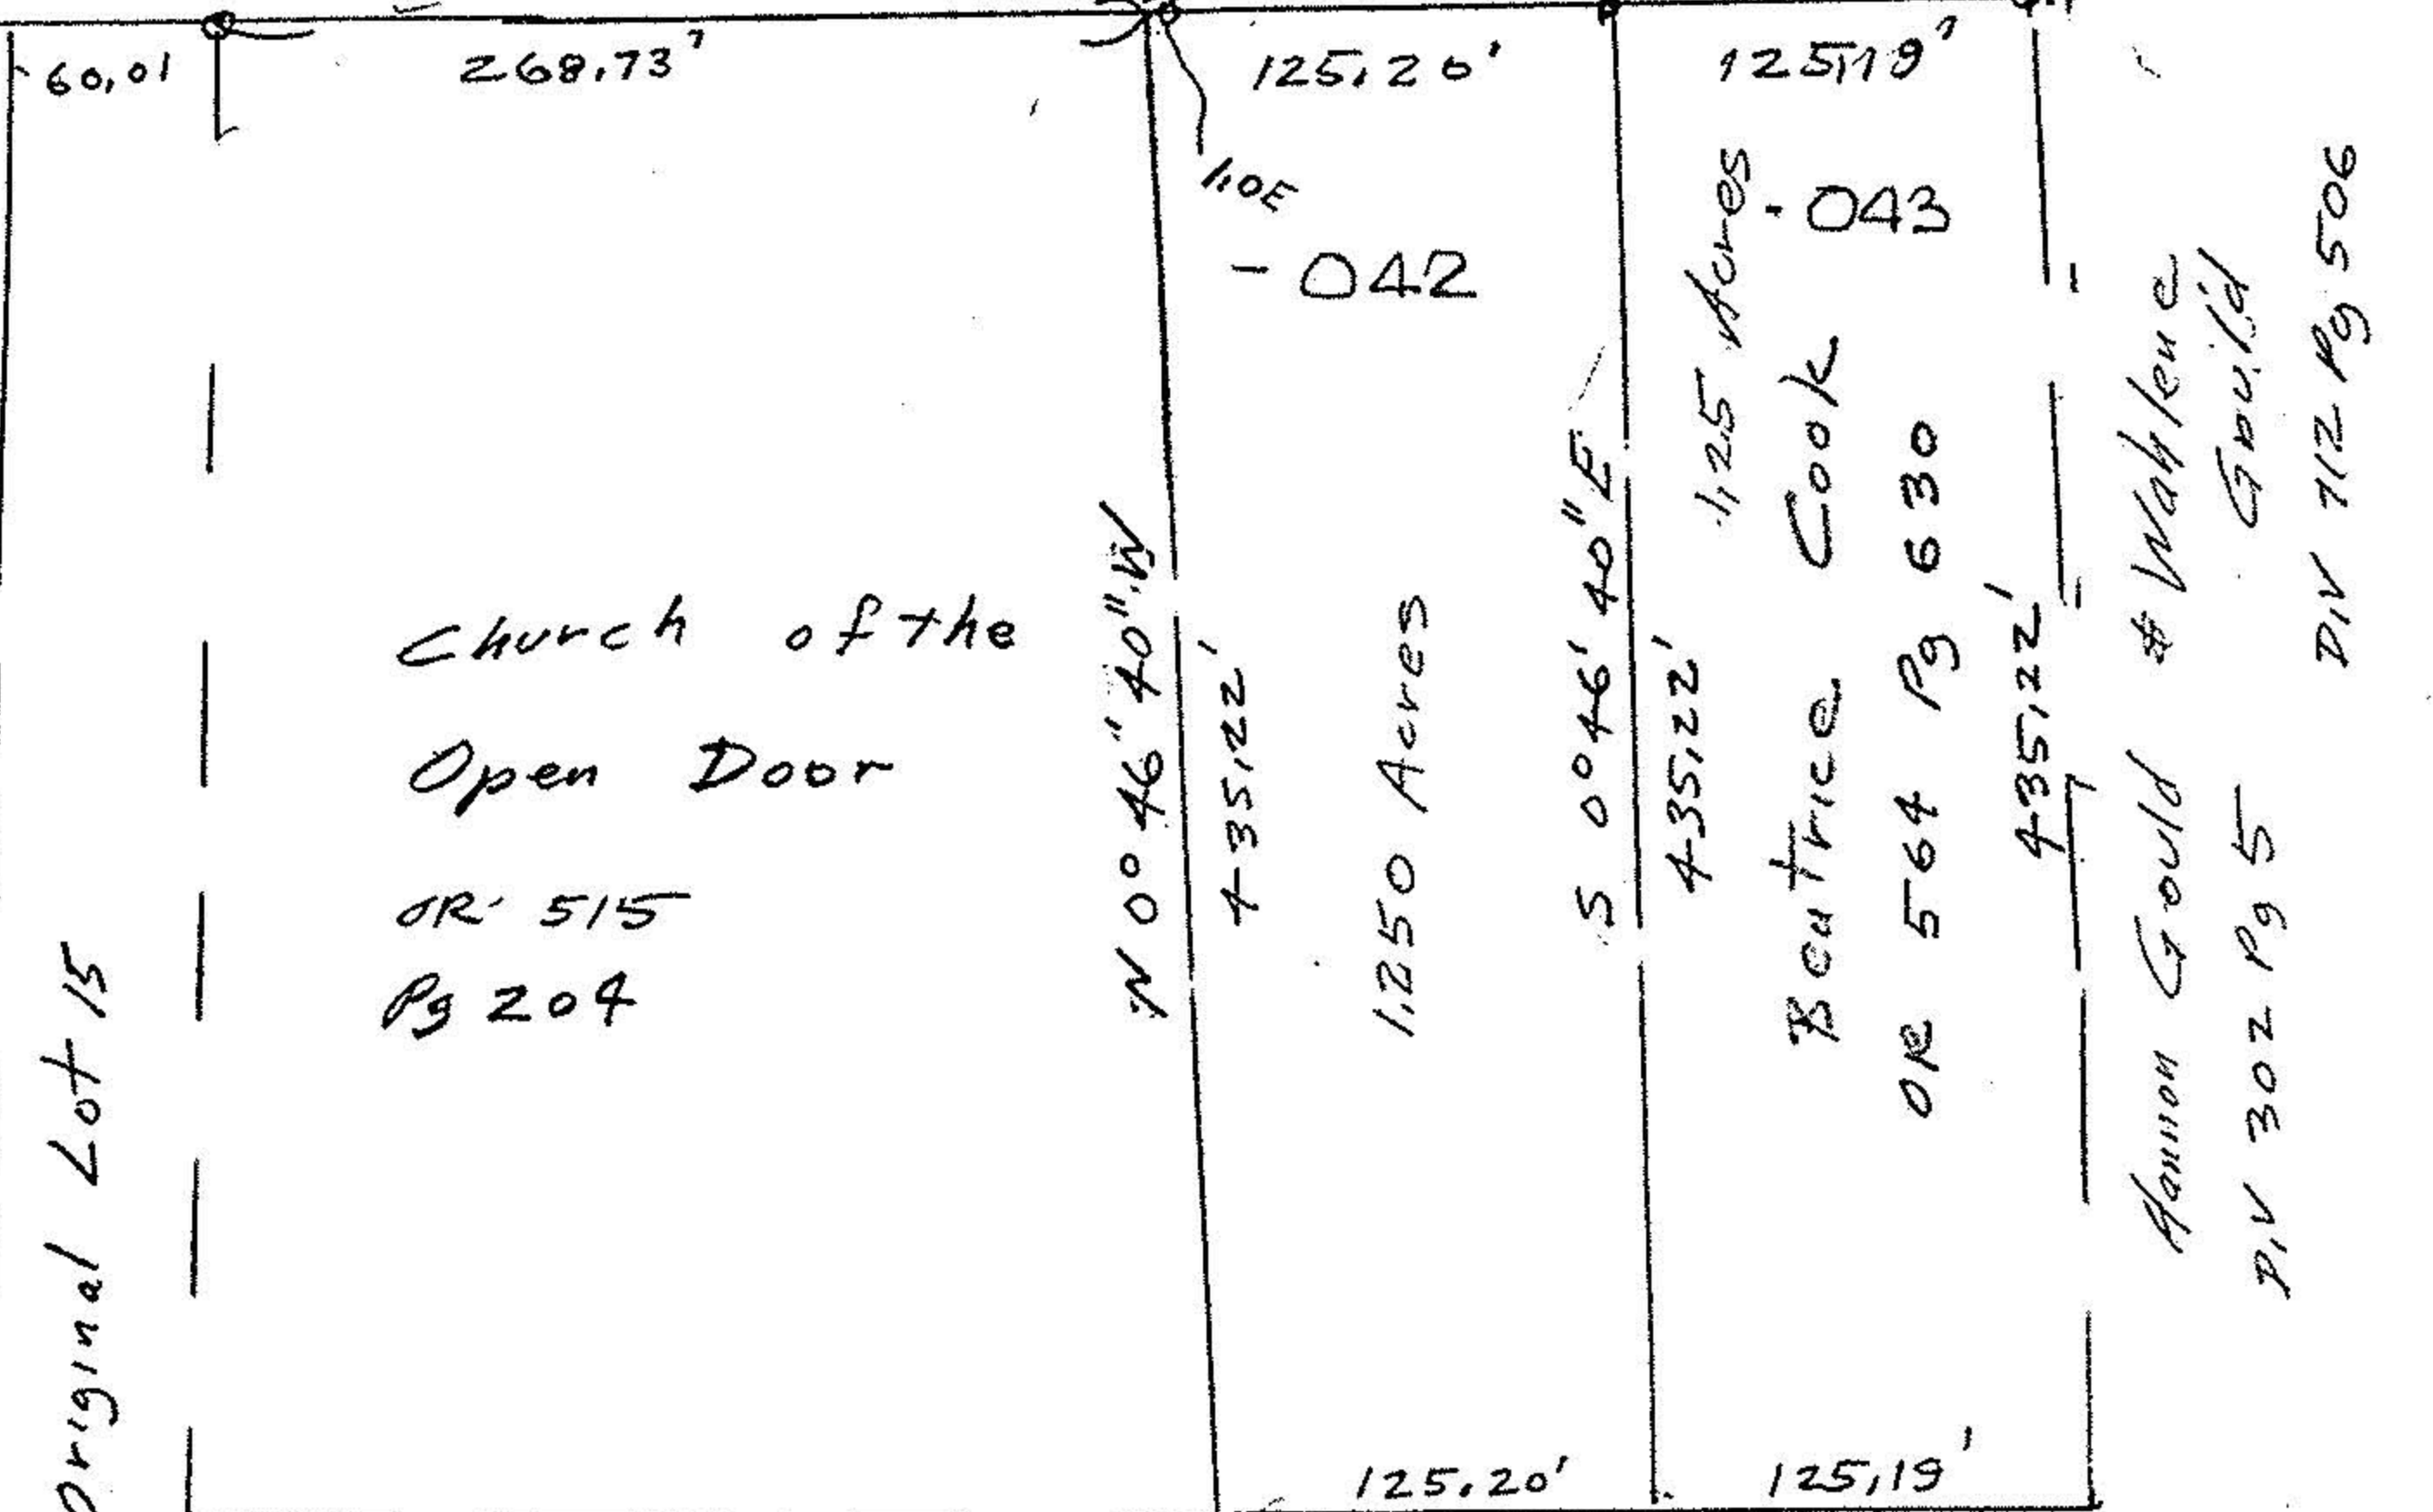


Milana Elyria Rd (Formerly SR 113) (Lowell Street)

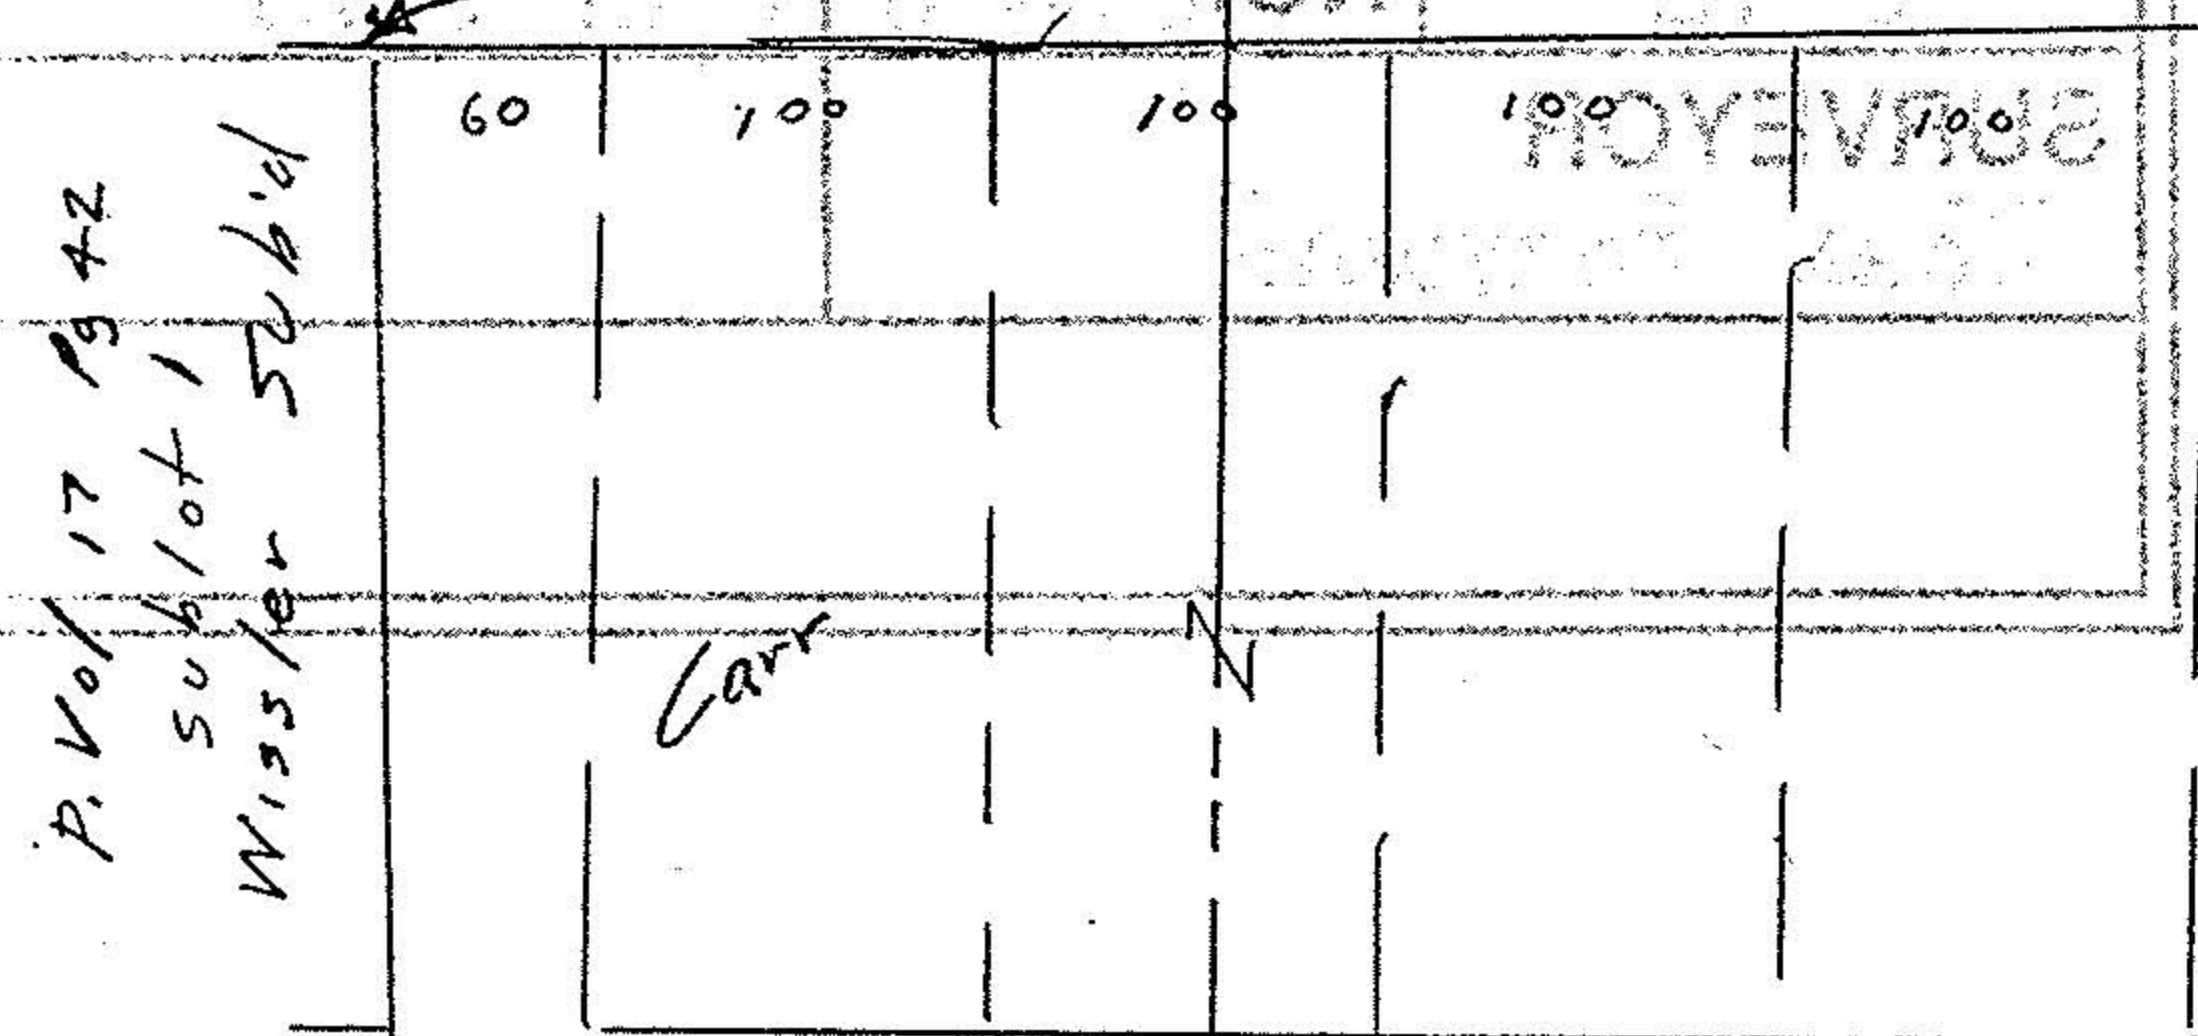


20580

APPROVED
LORAIN CO.
MAP DEPT.
DATE 10-28-93
PAGE 6-92
BY CAROLYN
FRANCIS
VOID AFTER # 20580

Original Lot 16

Original Lot 15

- o iron pipes
- o iron pipes set

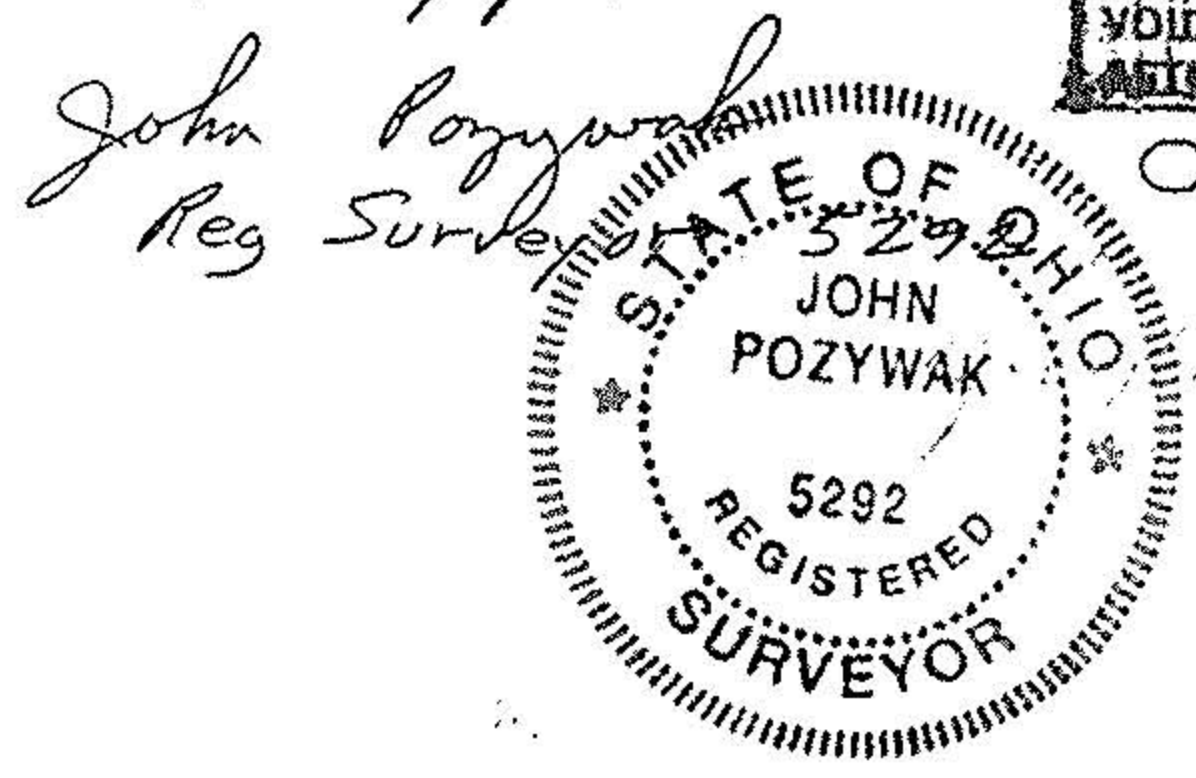

06-24-015-000

Parcel Split Survey
David Hancock

Part of Original Elyria Township Lot 15
West of the Black River

Lorain County Ohio
Scale 1" = 100' July 1993

Church of the
Open Door Div 1255
Pg 622

N 88°-40'W

Hannon Gould & Mahlene
Gould
DIV 302 Pg 5
DIV 112 Pg 506