



04.17
T-24

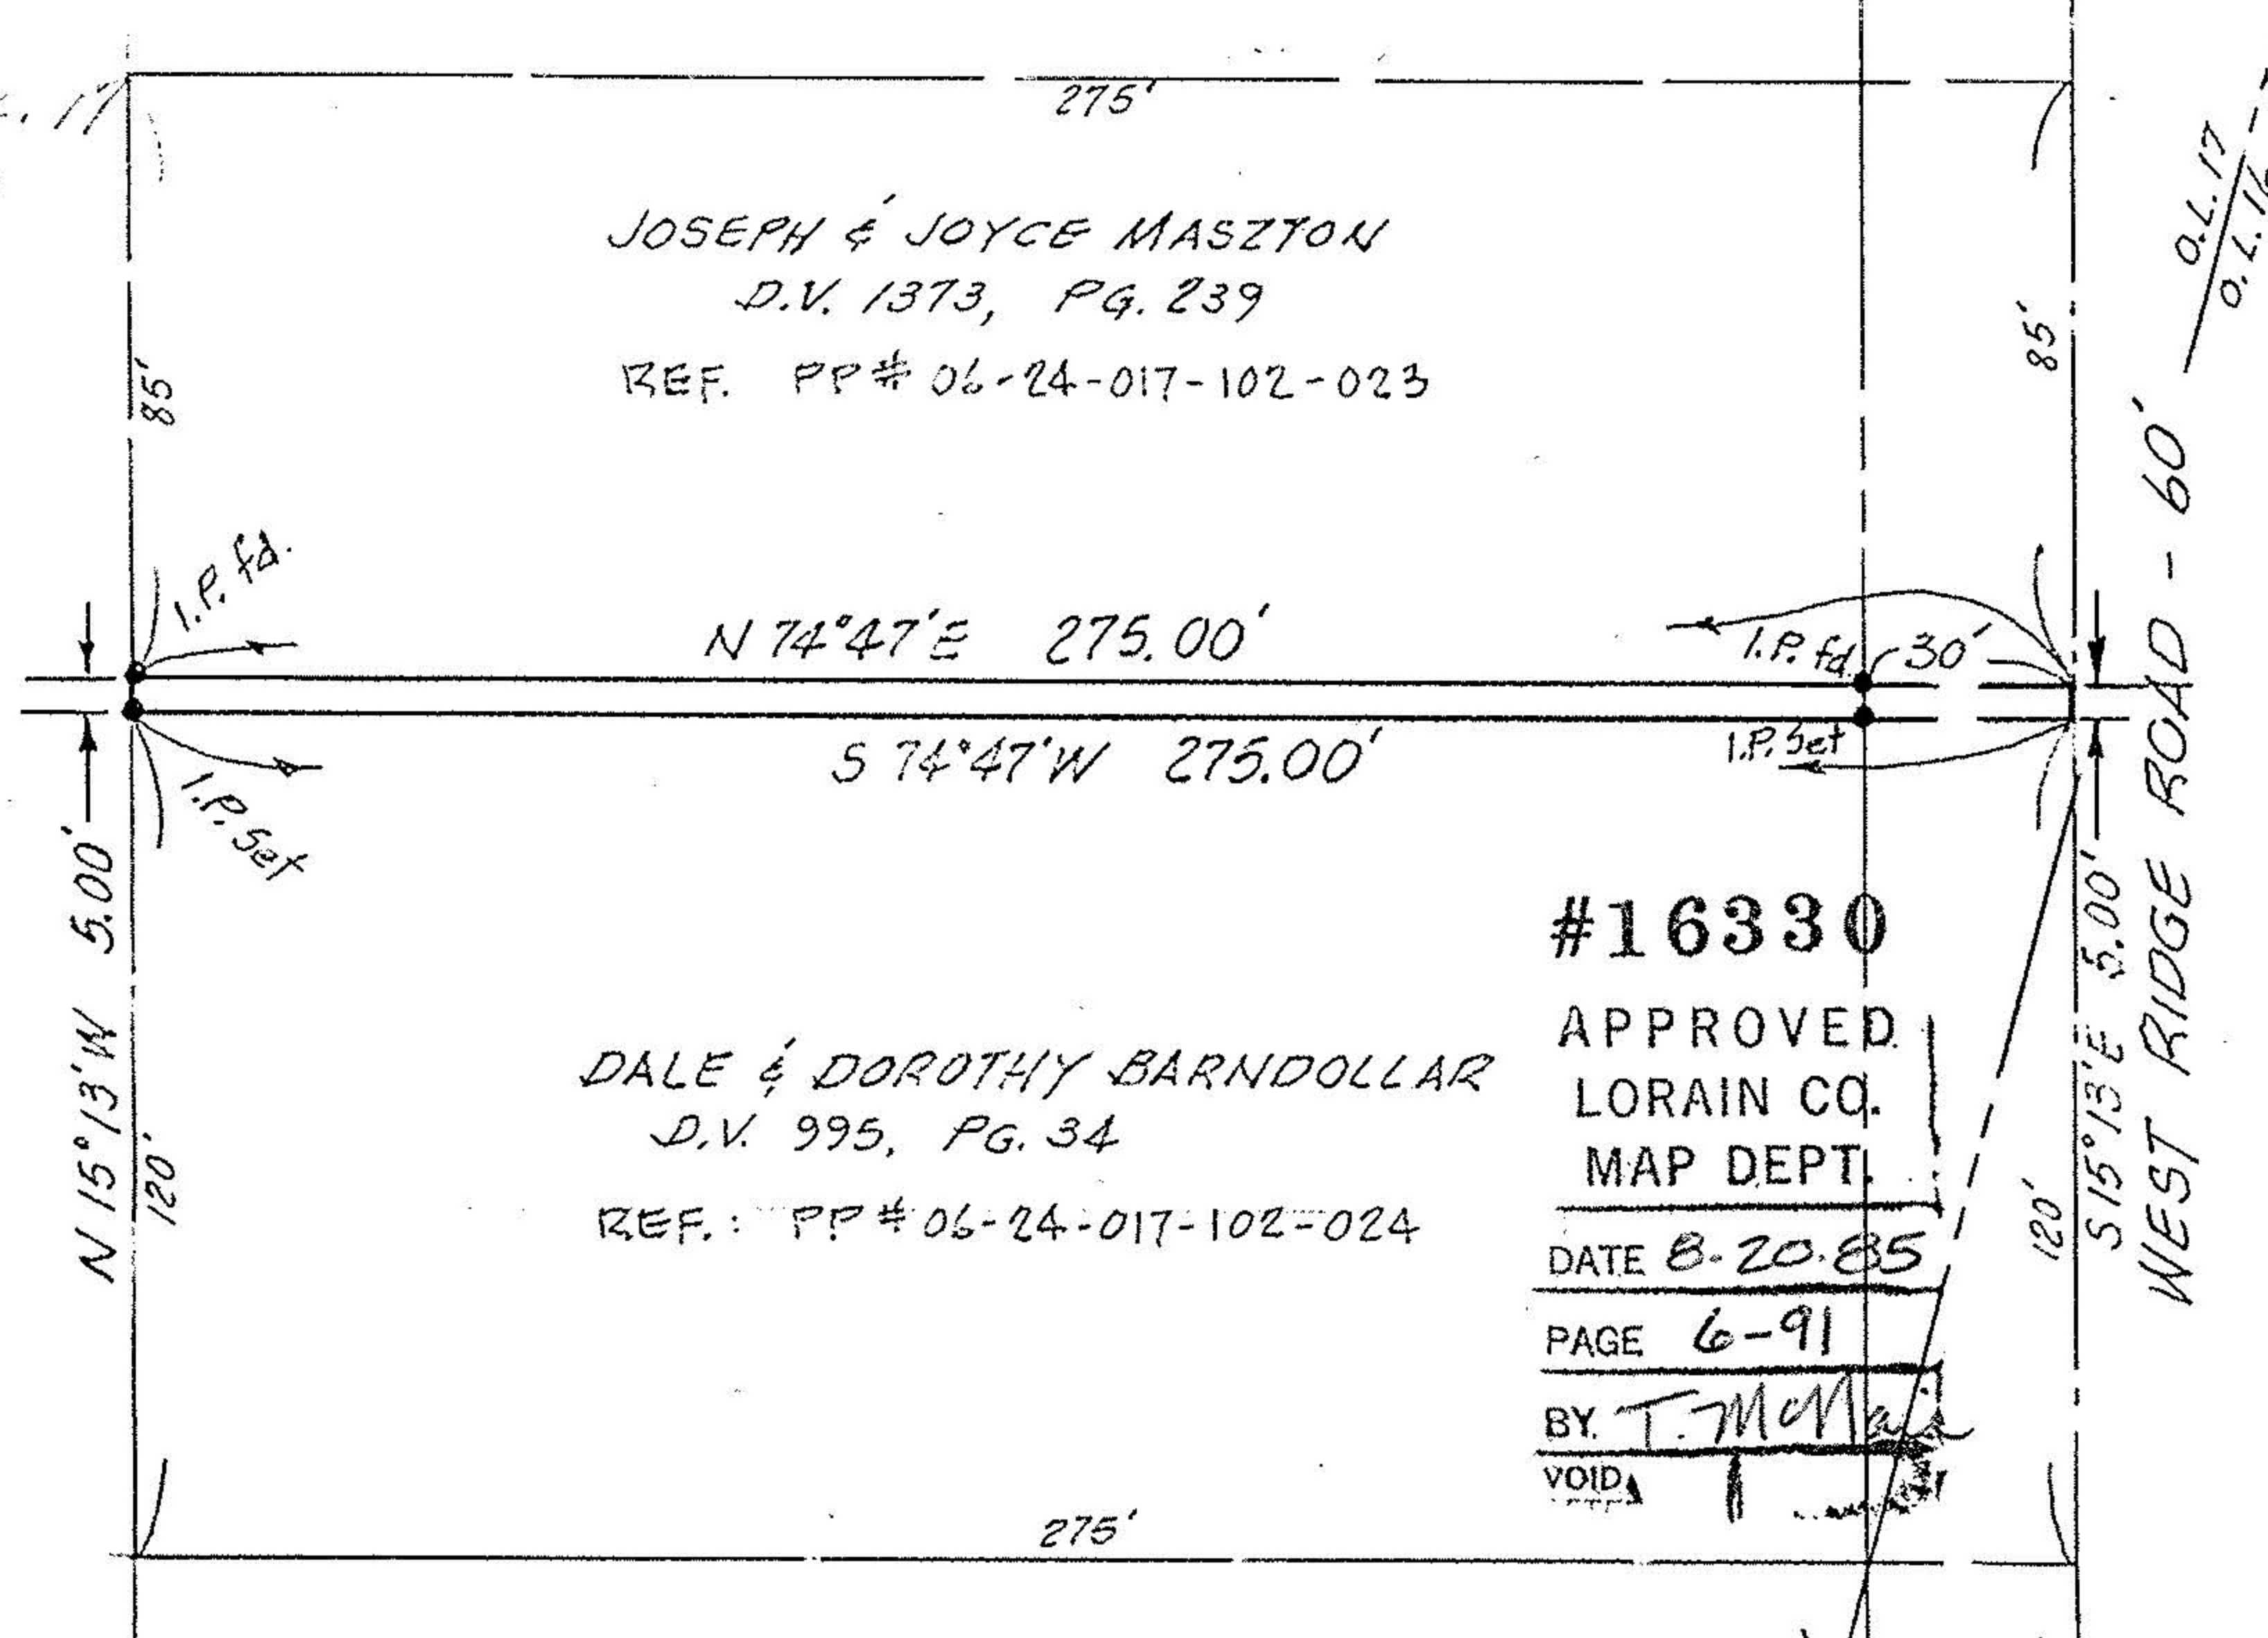

#16330
 APPROVED
 LORAIN CO.
 MAP DEPT.
 DATE 8-20-85
 PAGE 6-91
 BY T. McMa
 VOID

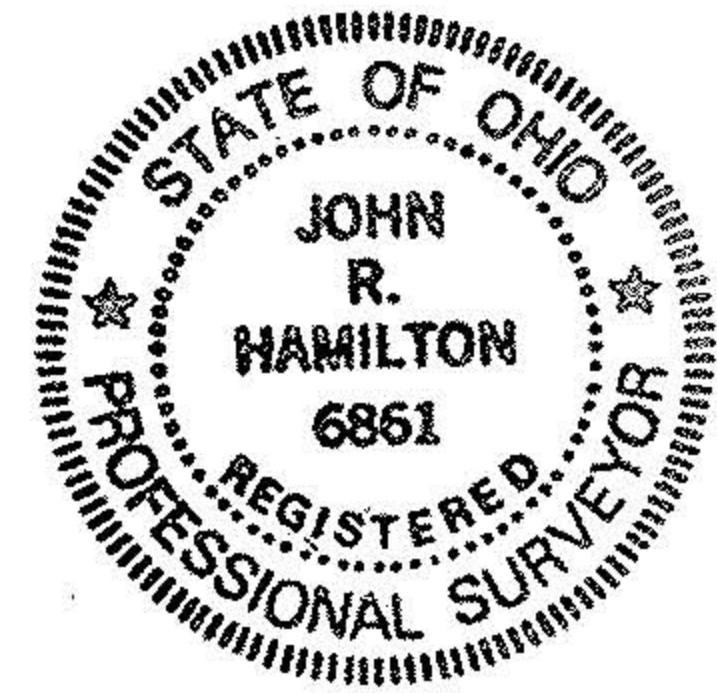

NORTH
 SCALE: 1"=40'

MAP of PROPOSED PARCEL SPLIT
PREPARED FOR ATT'Y. LUCAS BOYSON
PART of ORIGINAL ELYRIA TWP. LOT 17, WEST of RIVER
TOWNSHIP of ELYRIA, LORAIN COUNTY, OHIO

K.E. MCCARTNEY & ASSOCIATES
ENGINEERS & SURVEYORS
230 THIRD ST. ELYRIA, OHIO
AUGUST, 1985 # 85001