


# 20378  
06-24-038-101-

Elyria Heights Allt  
Elyria Hgt of Education

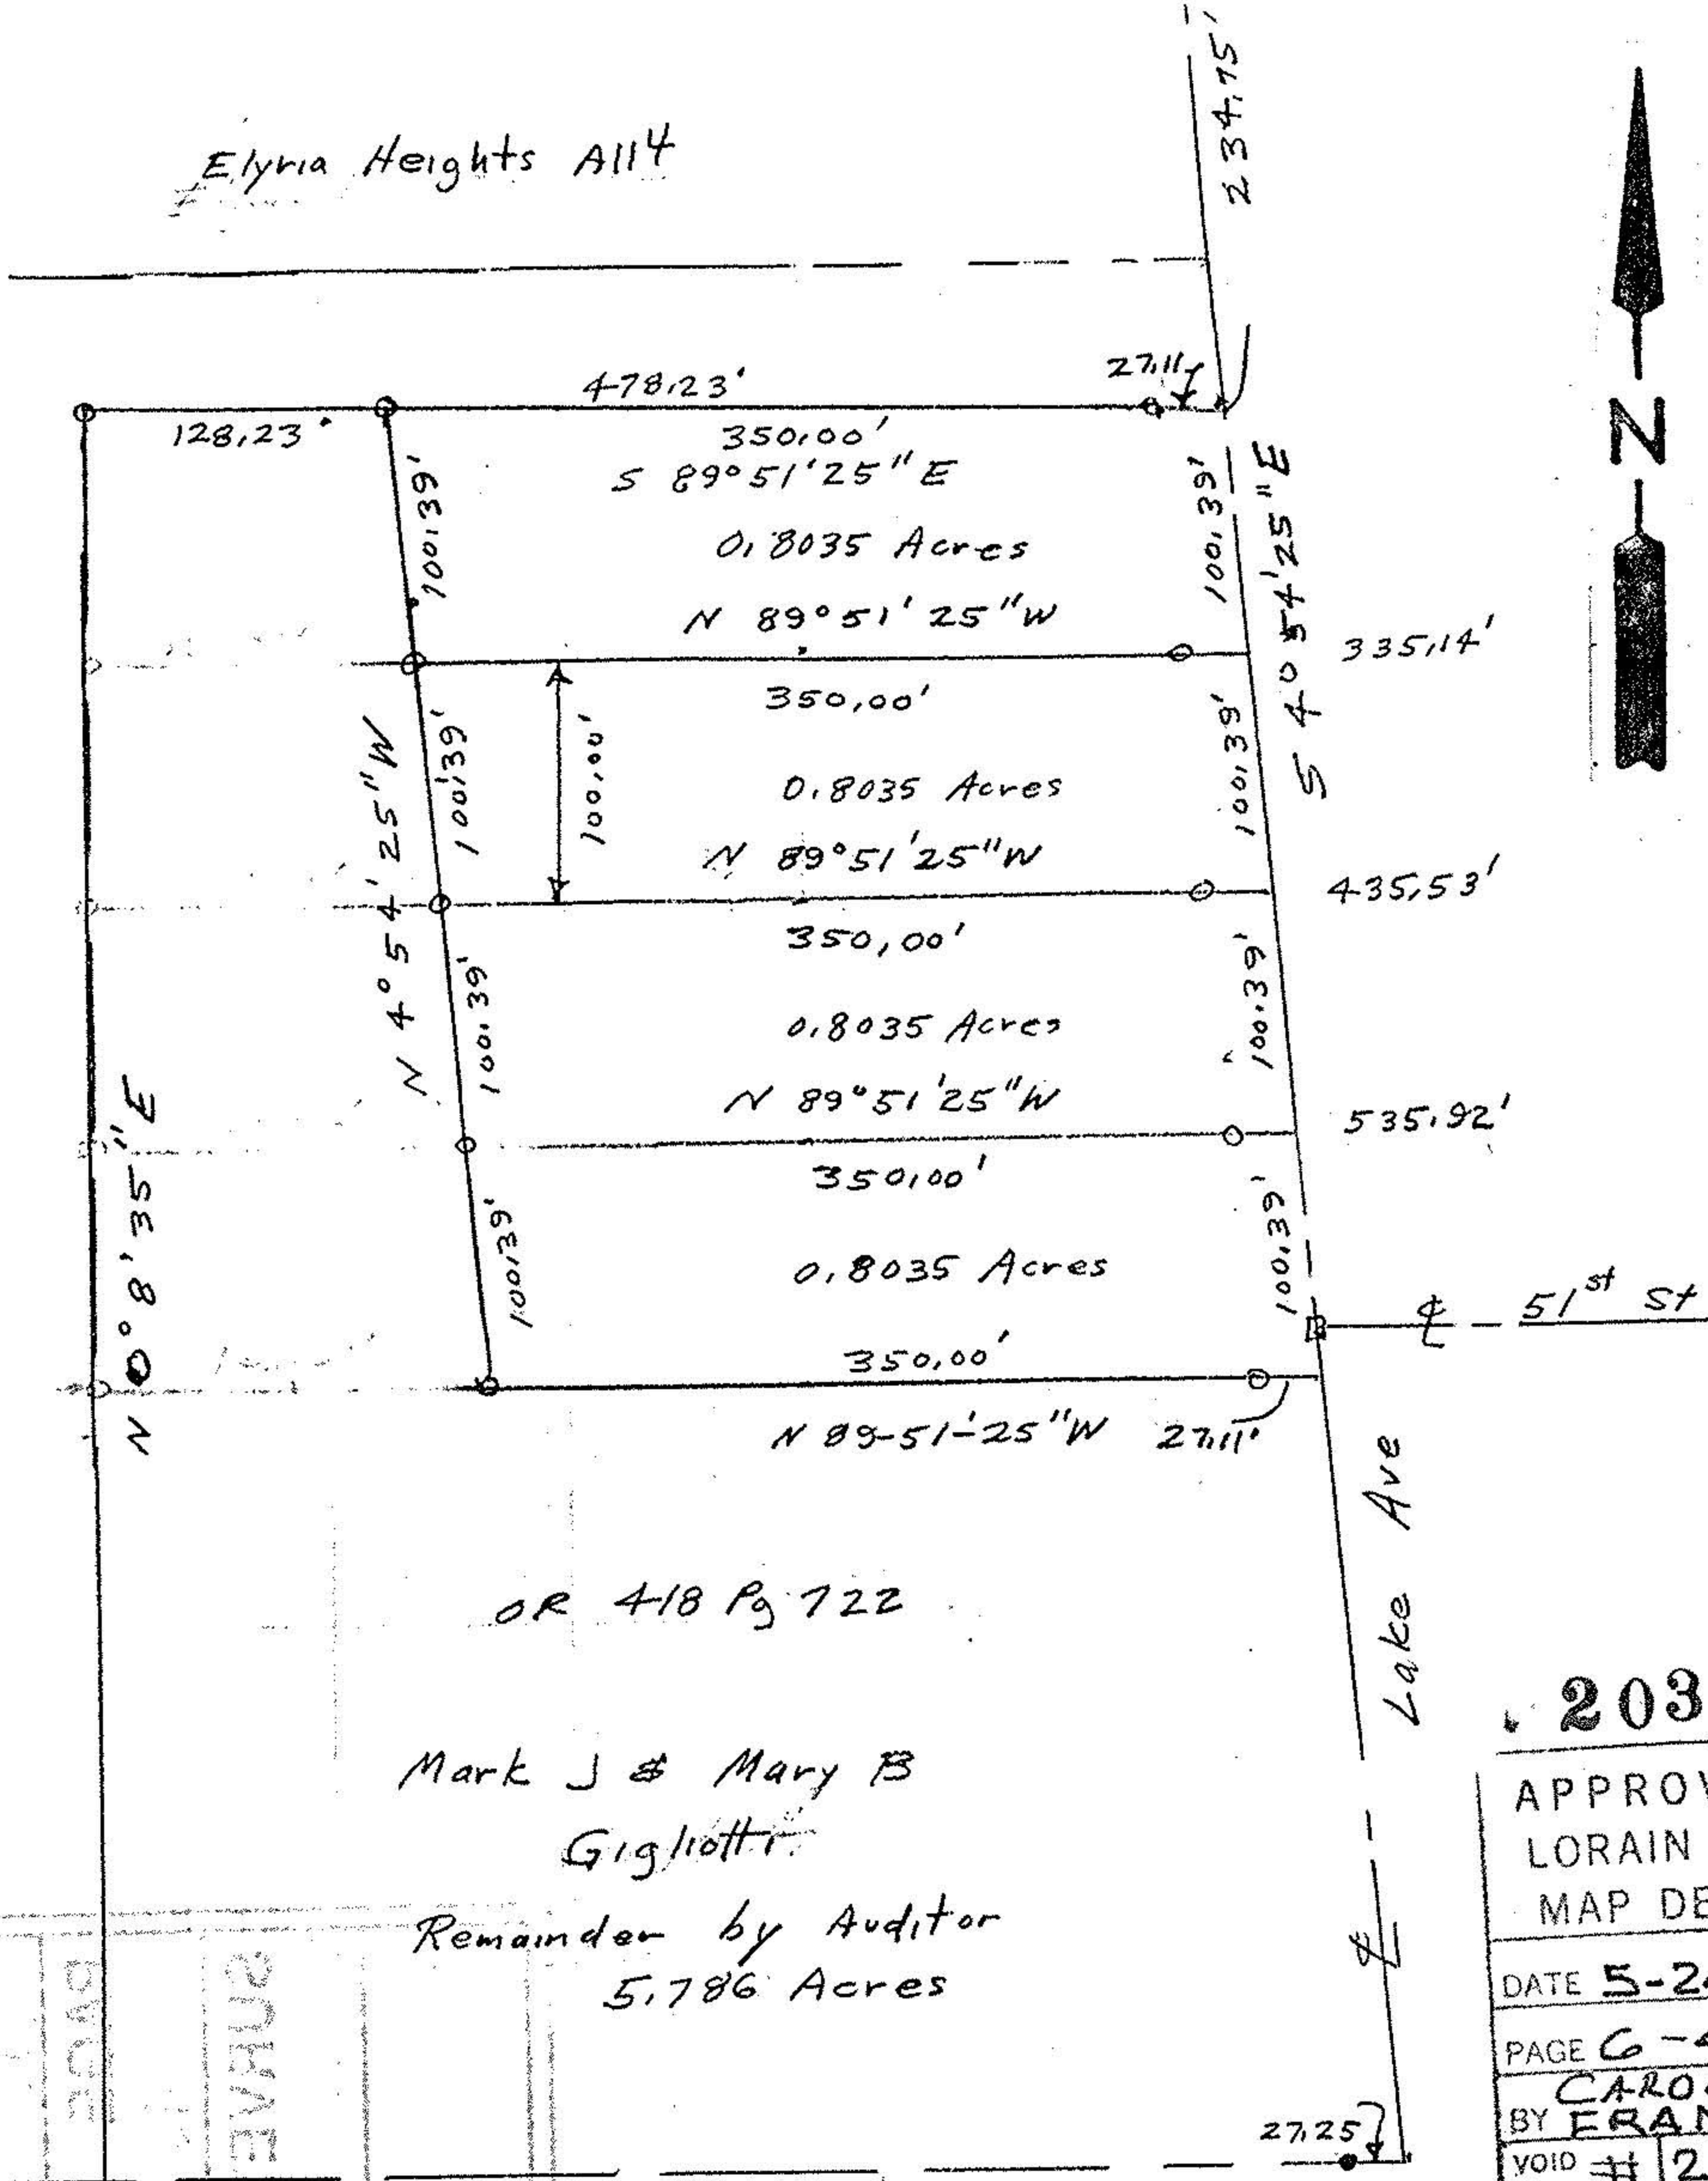

OR 418 Pg 722

Mark J & Mary B Gigliotti

Remainder by Auditor  
5.786 Acres

20378	
APPROVED LORAIN CO. MAP DEPT.	
DATE	5-24-93
PAGE	6-42
CAROLYN BY FRANCIS	
VOID AFTER #	20378


Lake Ave Estates

Dorothy C  
Larabee  
OR 211 Pg 661

- o iron pipes set
- iron pipes fd
- Monument boxes

John Poznywak  
Reg Surveyor  
5292

Survey of Parcel Splits  
for Mark Gigliotti  
Part of Original Lot 38  
West of Black River  
Elyria Township  
Lorain County, Ohio  
Scale 1"=100' Mar 1993

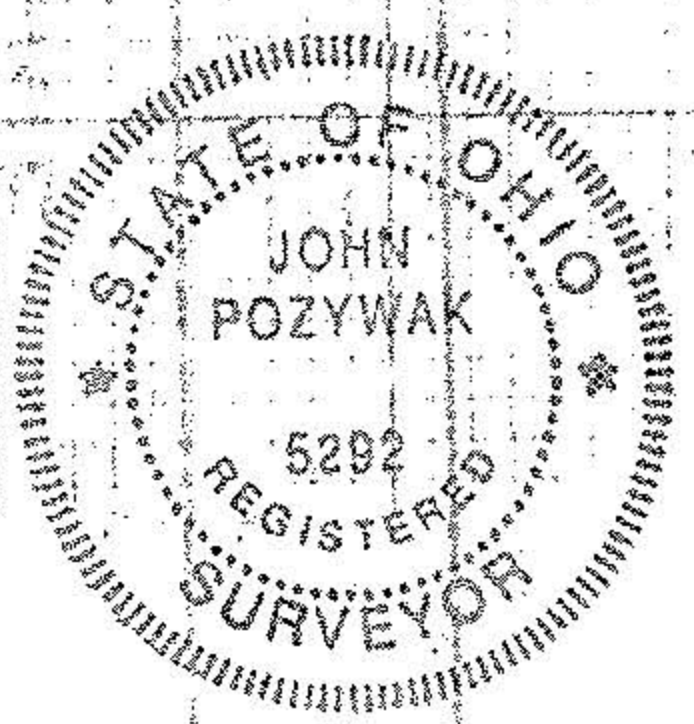

6-42