



☿ LAWRENCE COURT 50' R/W

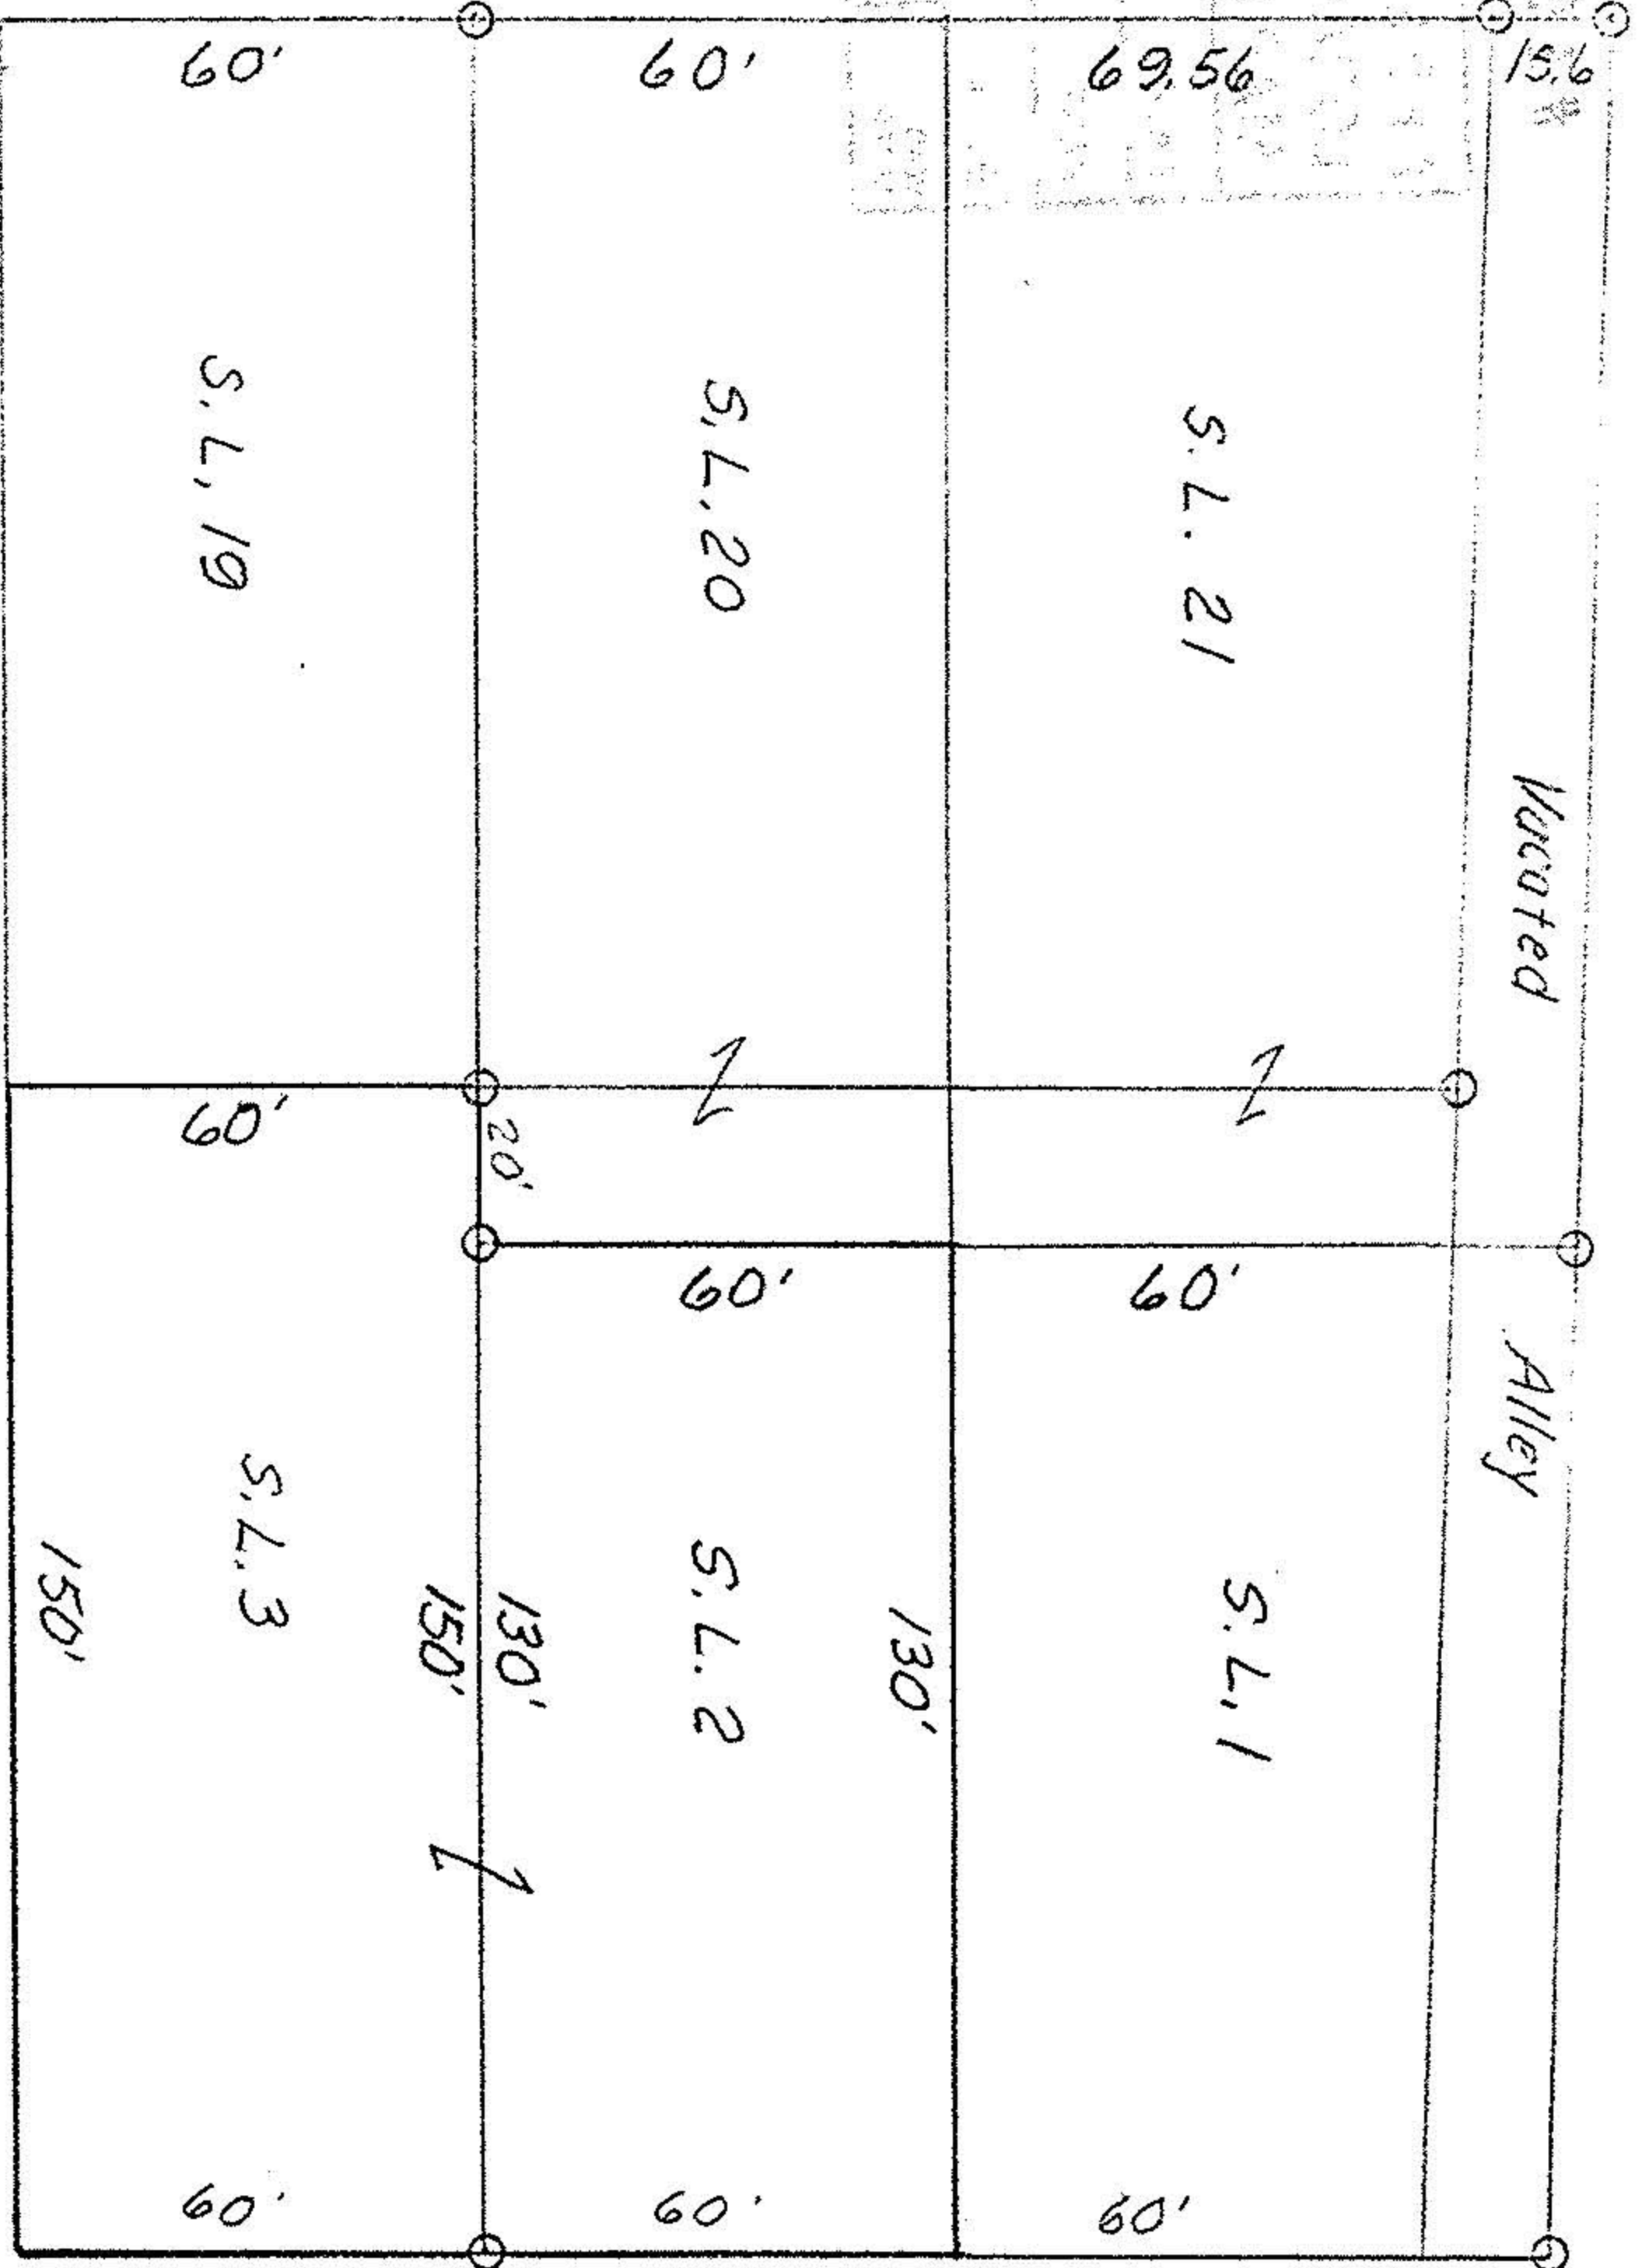

All Sublots are in Elyria Heights Allotment Plat Volume 6, Page 4B

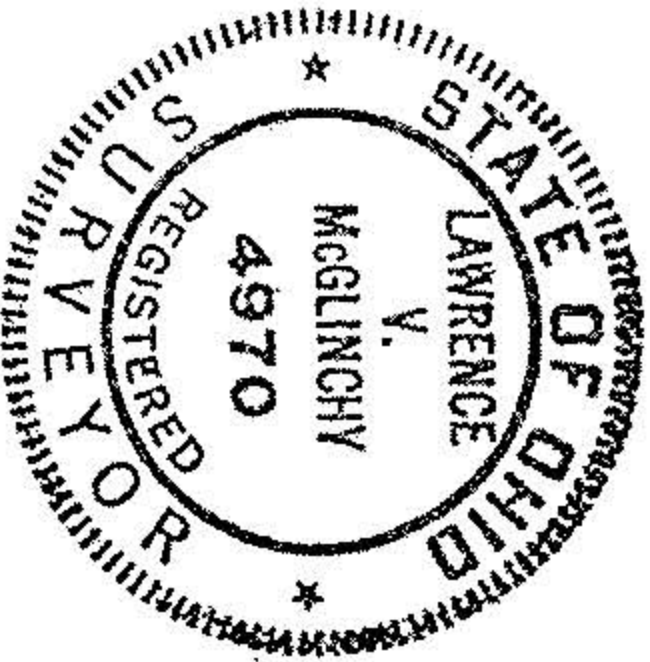

PLAT MAP
Parcel includes all of Sublot No. 3 and Northerly 130' of Sublot No 2

McGLINCHY & ASSOCIATES
Professional Engineer & Surveyor
Amherst, Ohio
Job No 827166 July 30, 1990

☿ GRISWOLD ROAD 60' R/W