


6-28
6-39

22.95
75.84
20.00
118.79

06-24-046-105-001

06-24-045-102

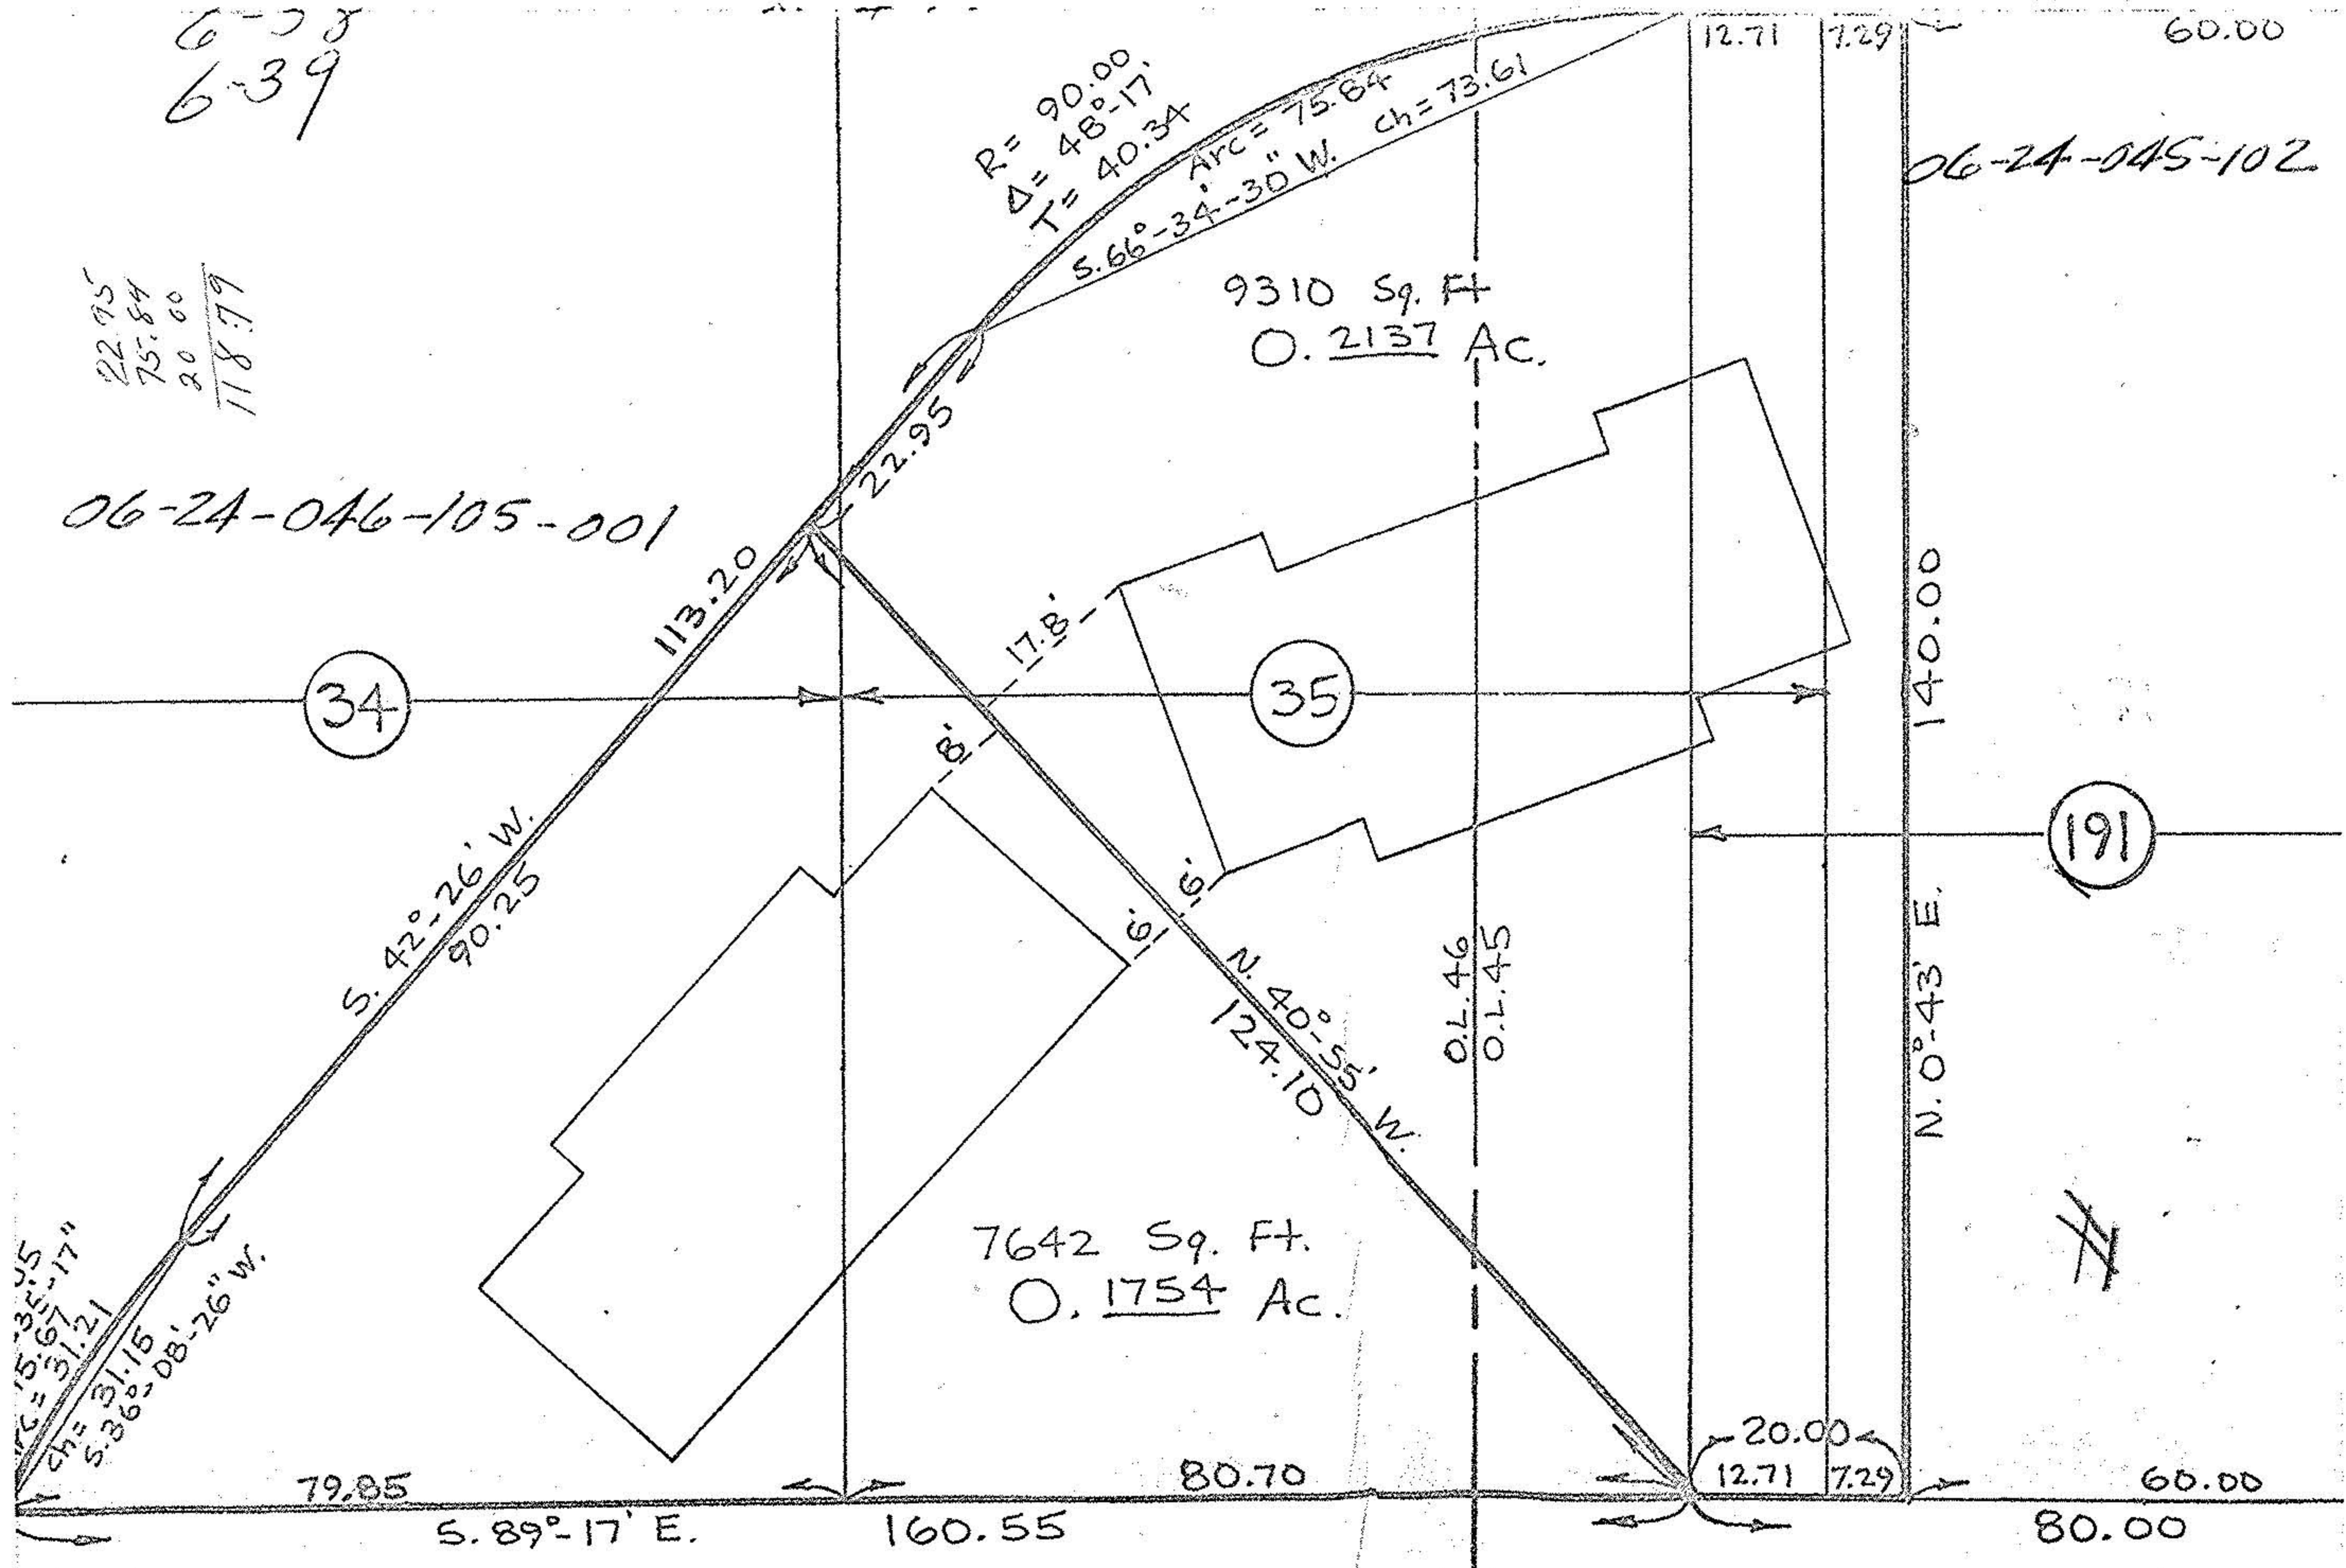

34

35

191

7642 Sq. Ft.
0.1754 Ac.

9310 Sq. Ft.
0.2137 Ac.

0.146
0.145

Map showing parts of sublots
Cresthaven Sub. No. 2, Plat Vol.