


**BOUNDARY SURVEY**

PART OF ELYRIA TOWNSHIP ORIGINAL LOT NO. 45  
 WEST OF BLACK RIVER  
 TOWNSHIP OF ELYRIA · COUNTY OF LORAIN · STATE OF OHIO


S. LINE ORIGINAL LOT 45

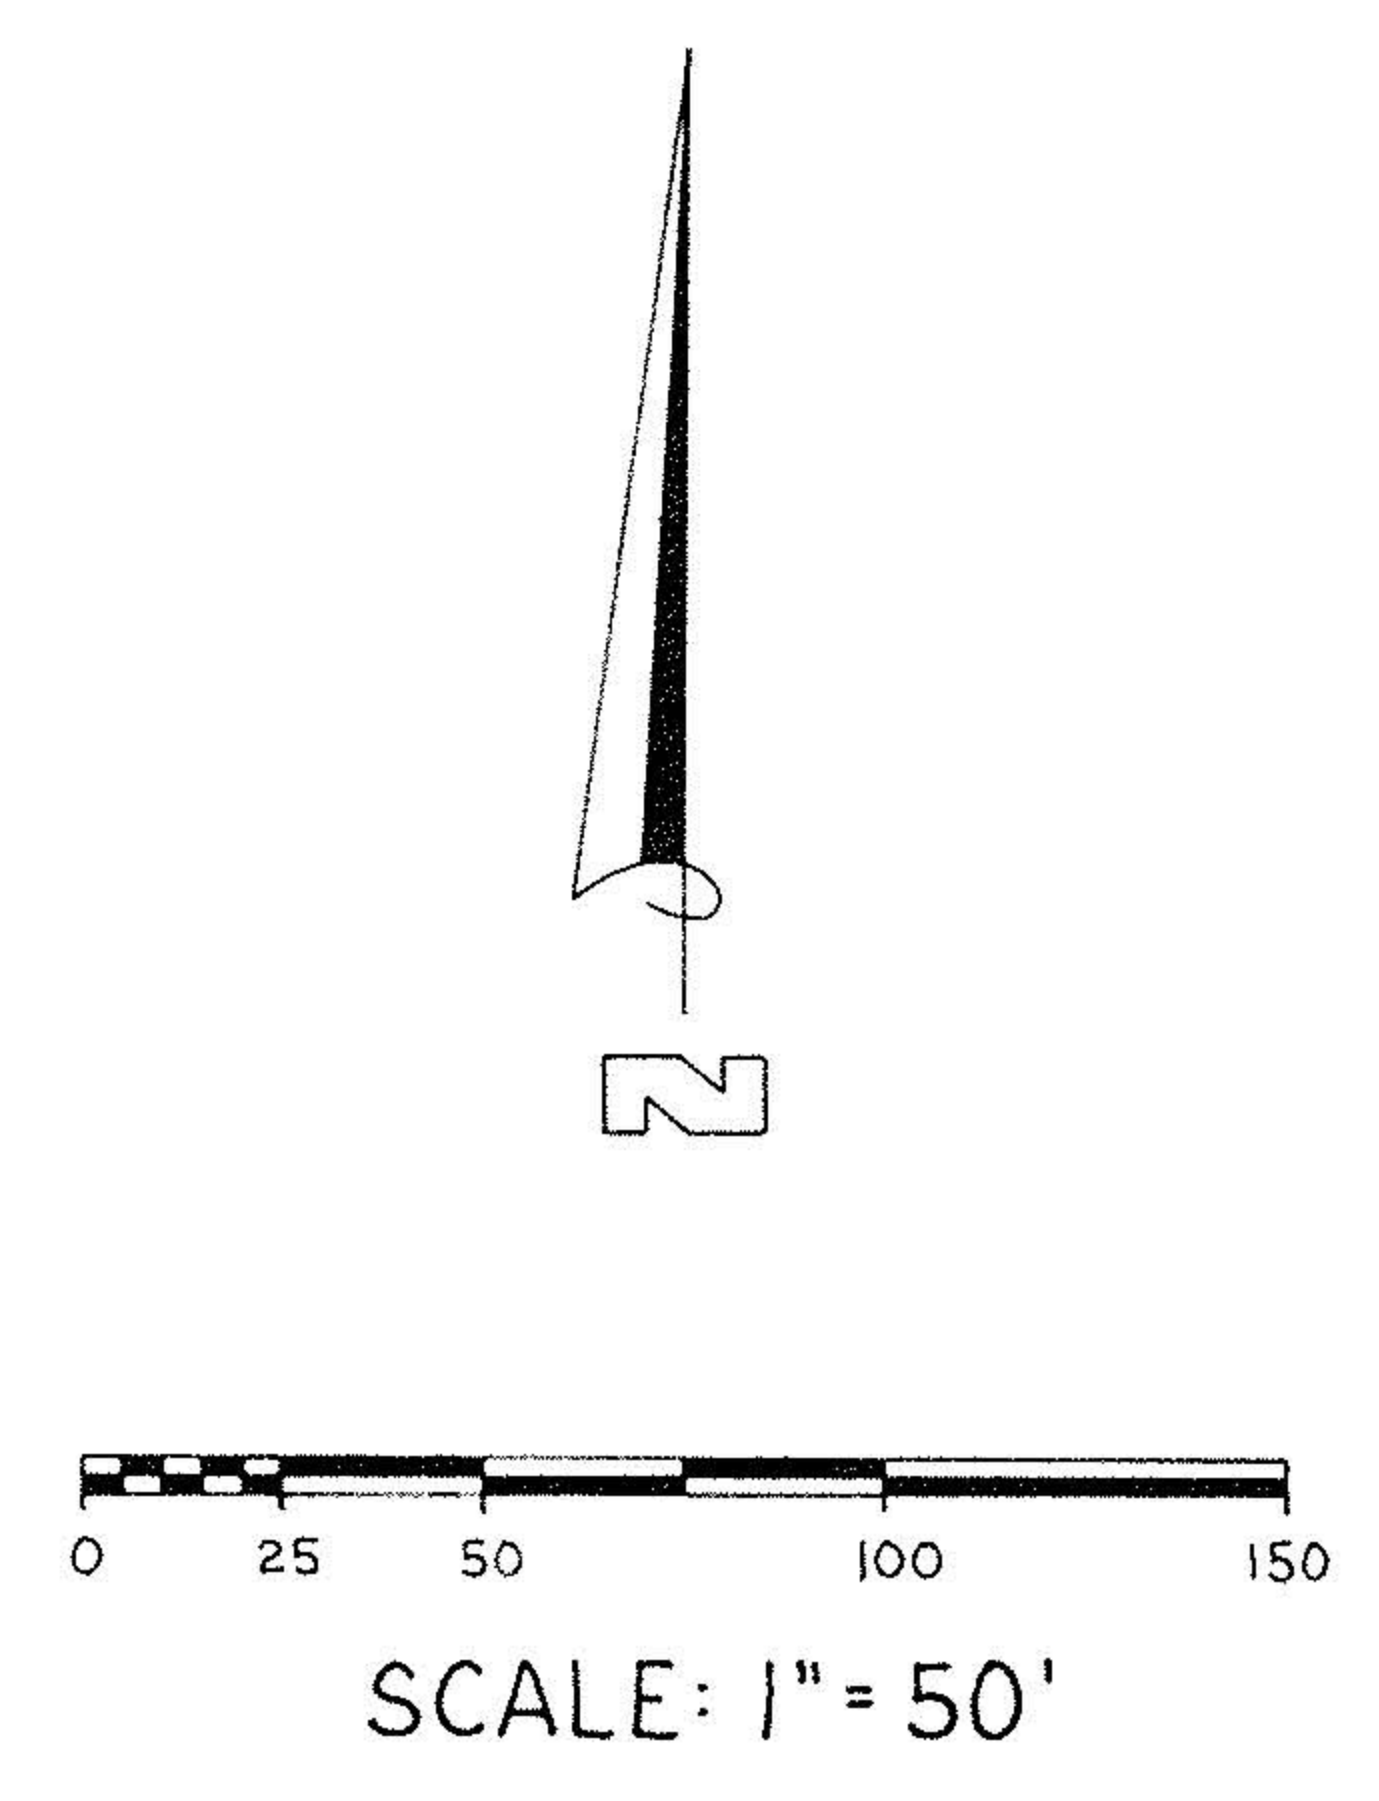

PREPARED BY

**KS ASSOCIATES INC.**  
 ENGINEERS ~ SURVEYORS

*David L. Elwell*  
 DAVID L. ELWELL REG. SURVEYOR NO. 6333

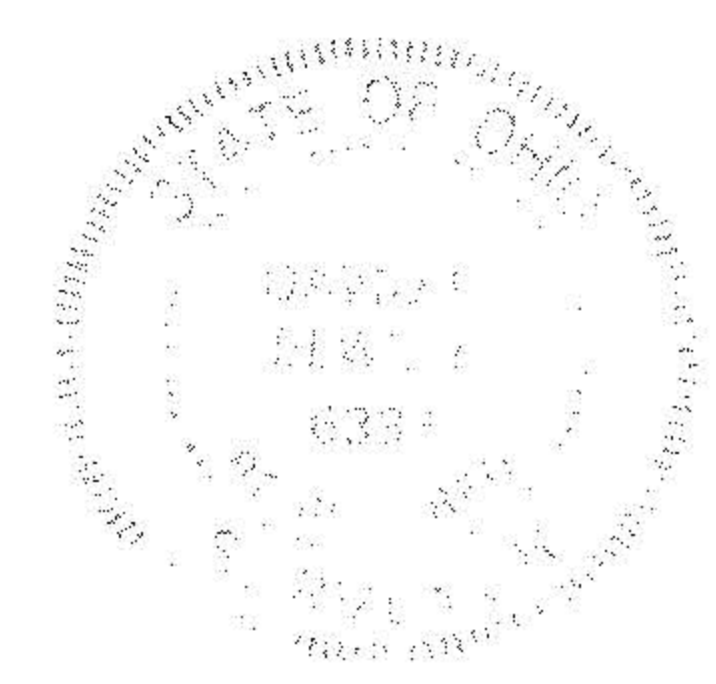

**#19455**  
 APPROVED  
 LORAIN CO.  
 MAP DEPT.  
 DATE 7-1-91  
 PAGE 6-39  
 BY CAROLYN FRANCIS  
 VOID AFTER #19455