


O.L. 109


8753

MAY 16 1975

000-101-109-000
WEST RIVER STREET
ESTABLISHED
HAZEL ST.
601-42-9

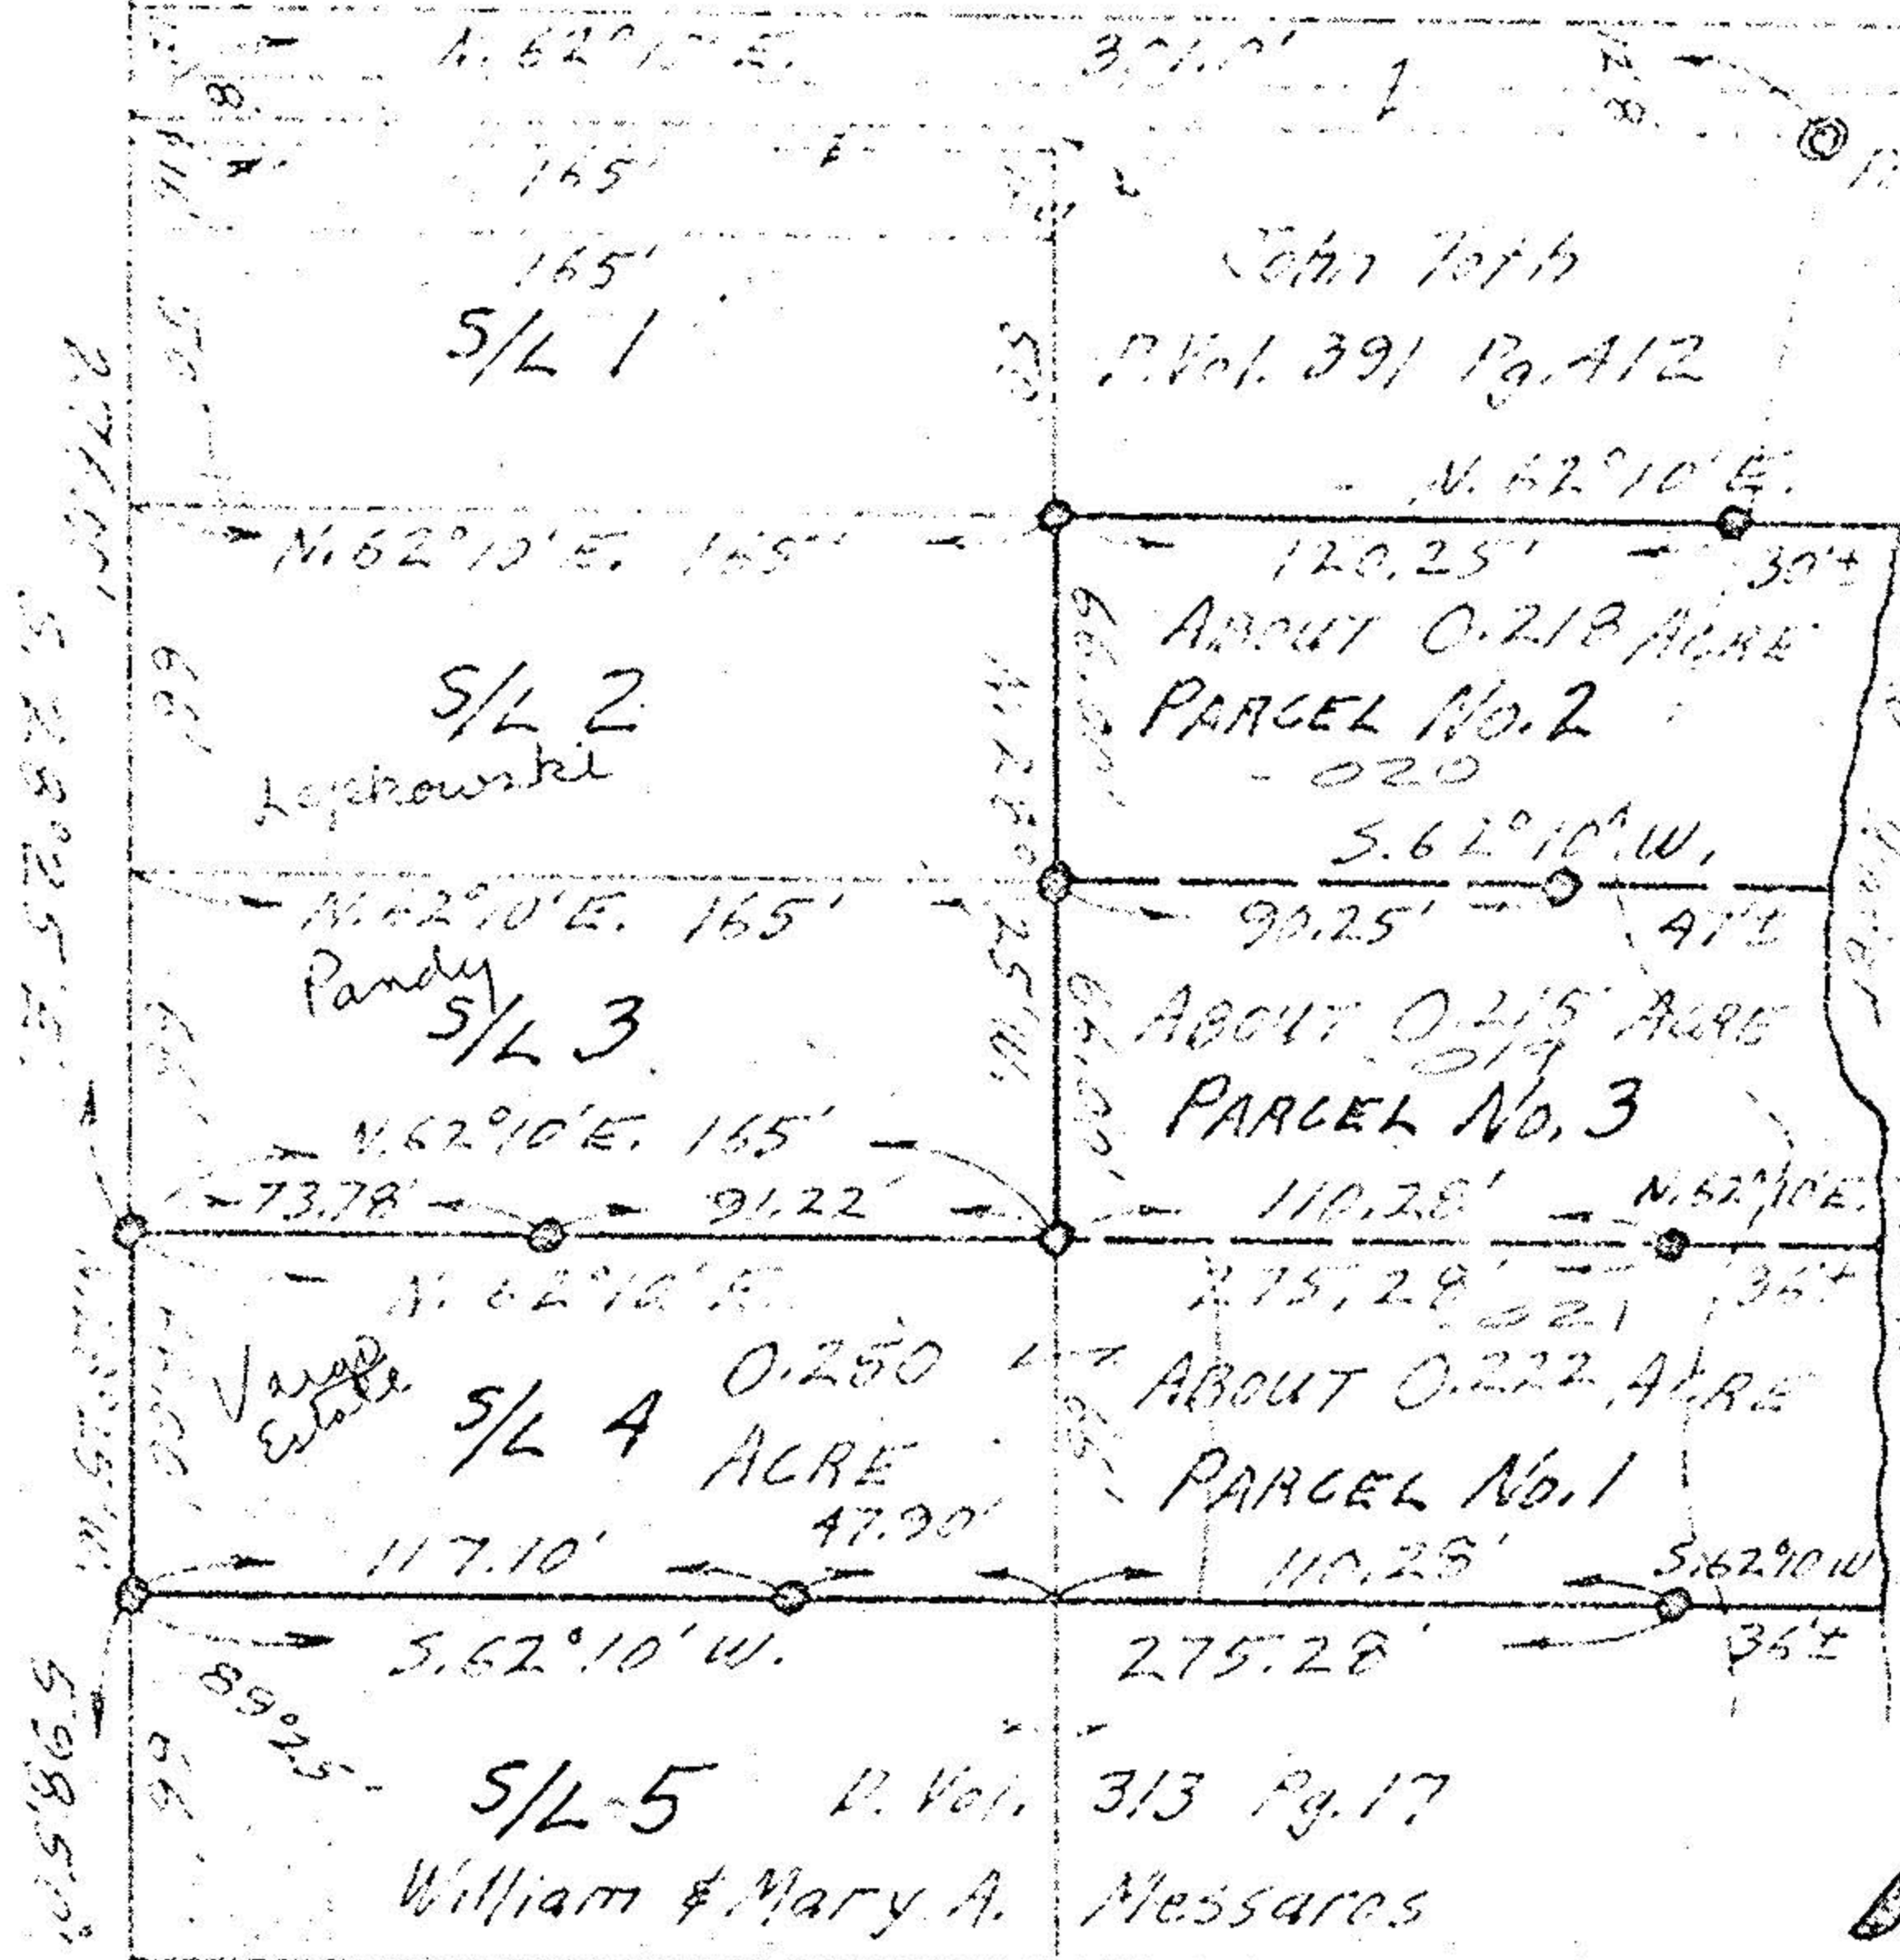

WEST BRANCH OF THE BLACK RIVER

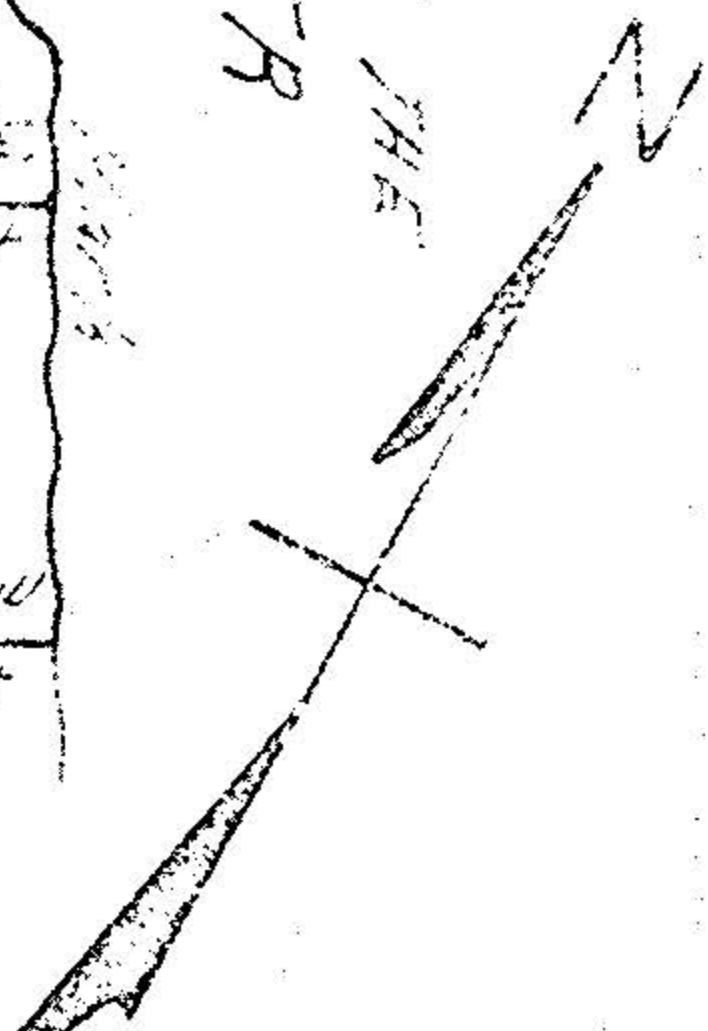

S/L 6 DEC 1 1975
 PLAT OF SURVEY FOR
 THE ESTATE OF JULIUS VARGO
 SUB-LOT 4 OF JOSHUA BOYNTON'S SUB'N.
 Vol. 2 - Pg. 9 PLATS AND PART OF ORIGINAL
 LOT NO. 109, WEST OF RIVER ELYRIA TWP.
 ELYRIA CITY LORAIN COUNTY OHIO
 SCALE: 1" = 60' FEBRUARY 1974

1.P.Fd. 44