



PLOT PLAN


JOB NO 74-110

Surveyors & Land Planners

SUBLOT

SUBDIVISION

OTHER ORIG. ELYRIA TOWNSHIP LOT NO. 170 - WEST OF THE BLACK RIVER
CITY OF ELYRIA COUNTY OF LORAIN STATE OF OHIO

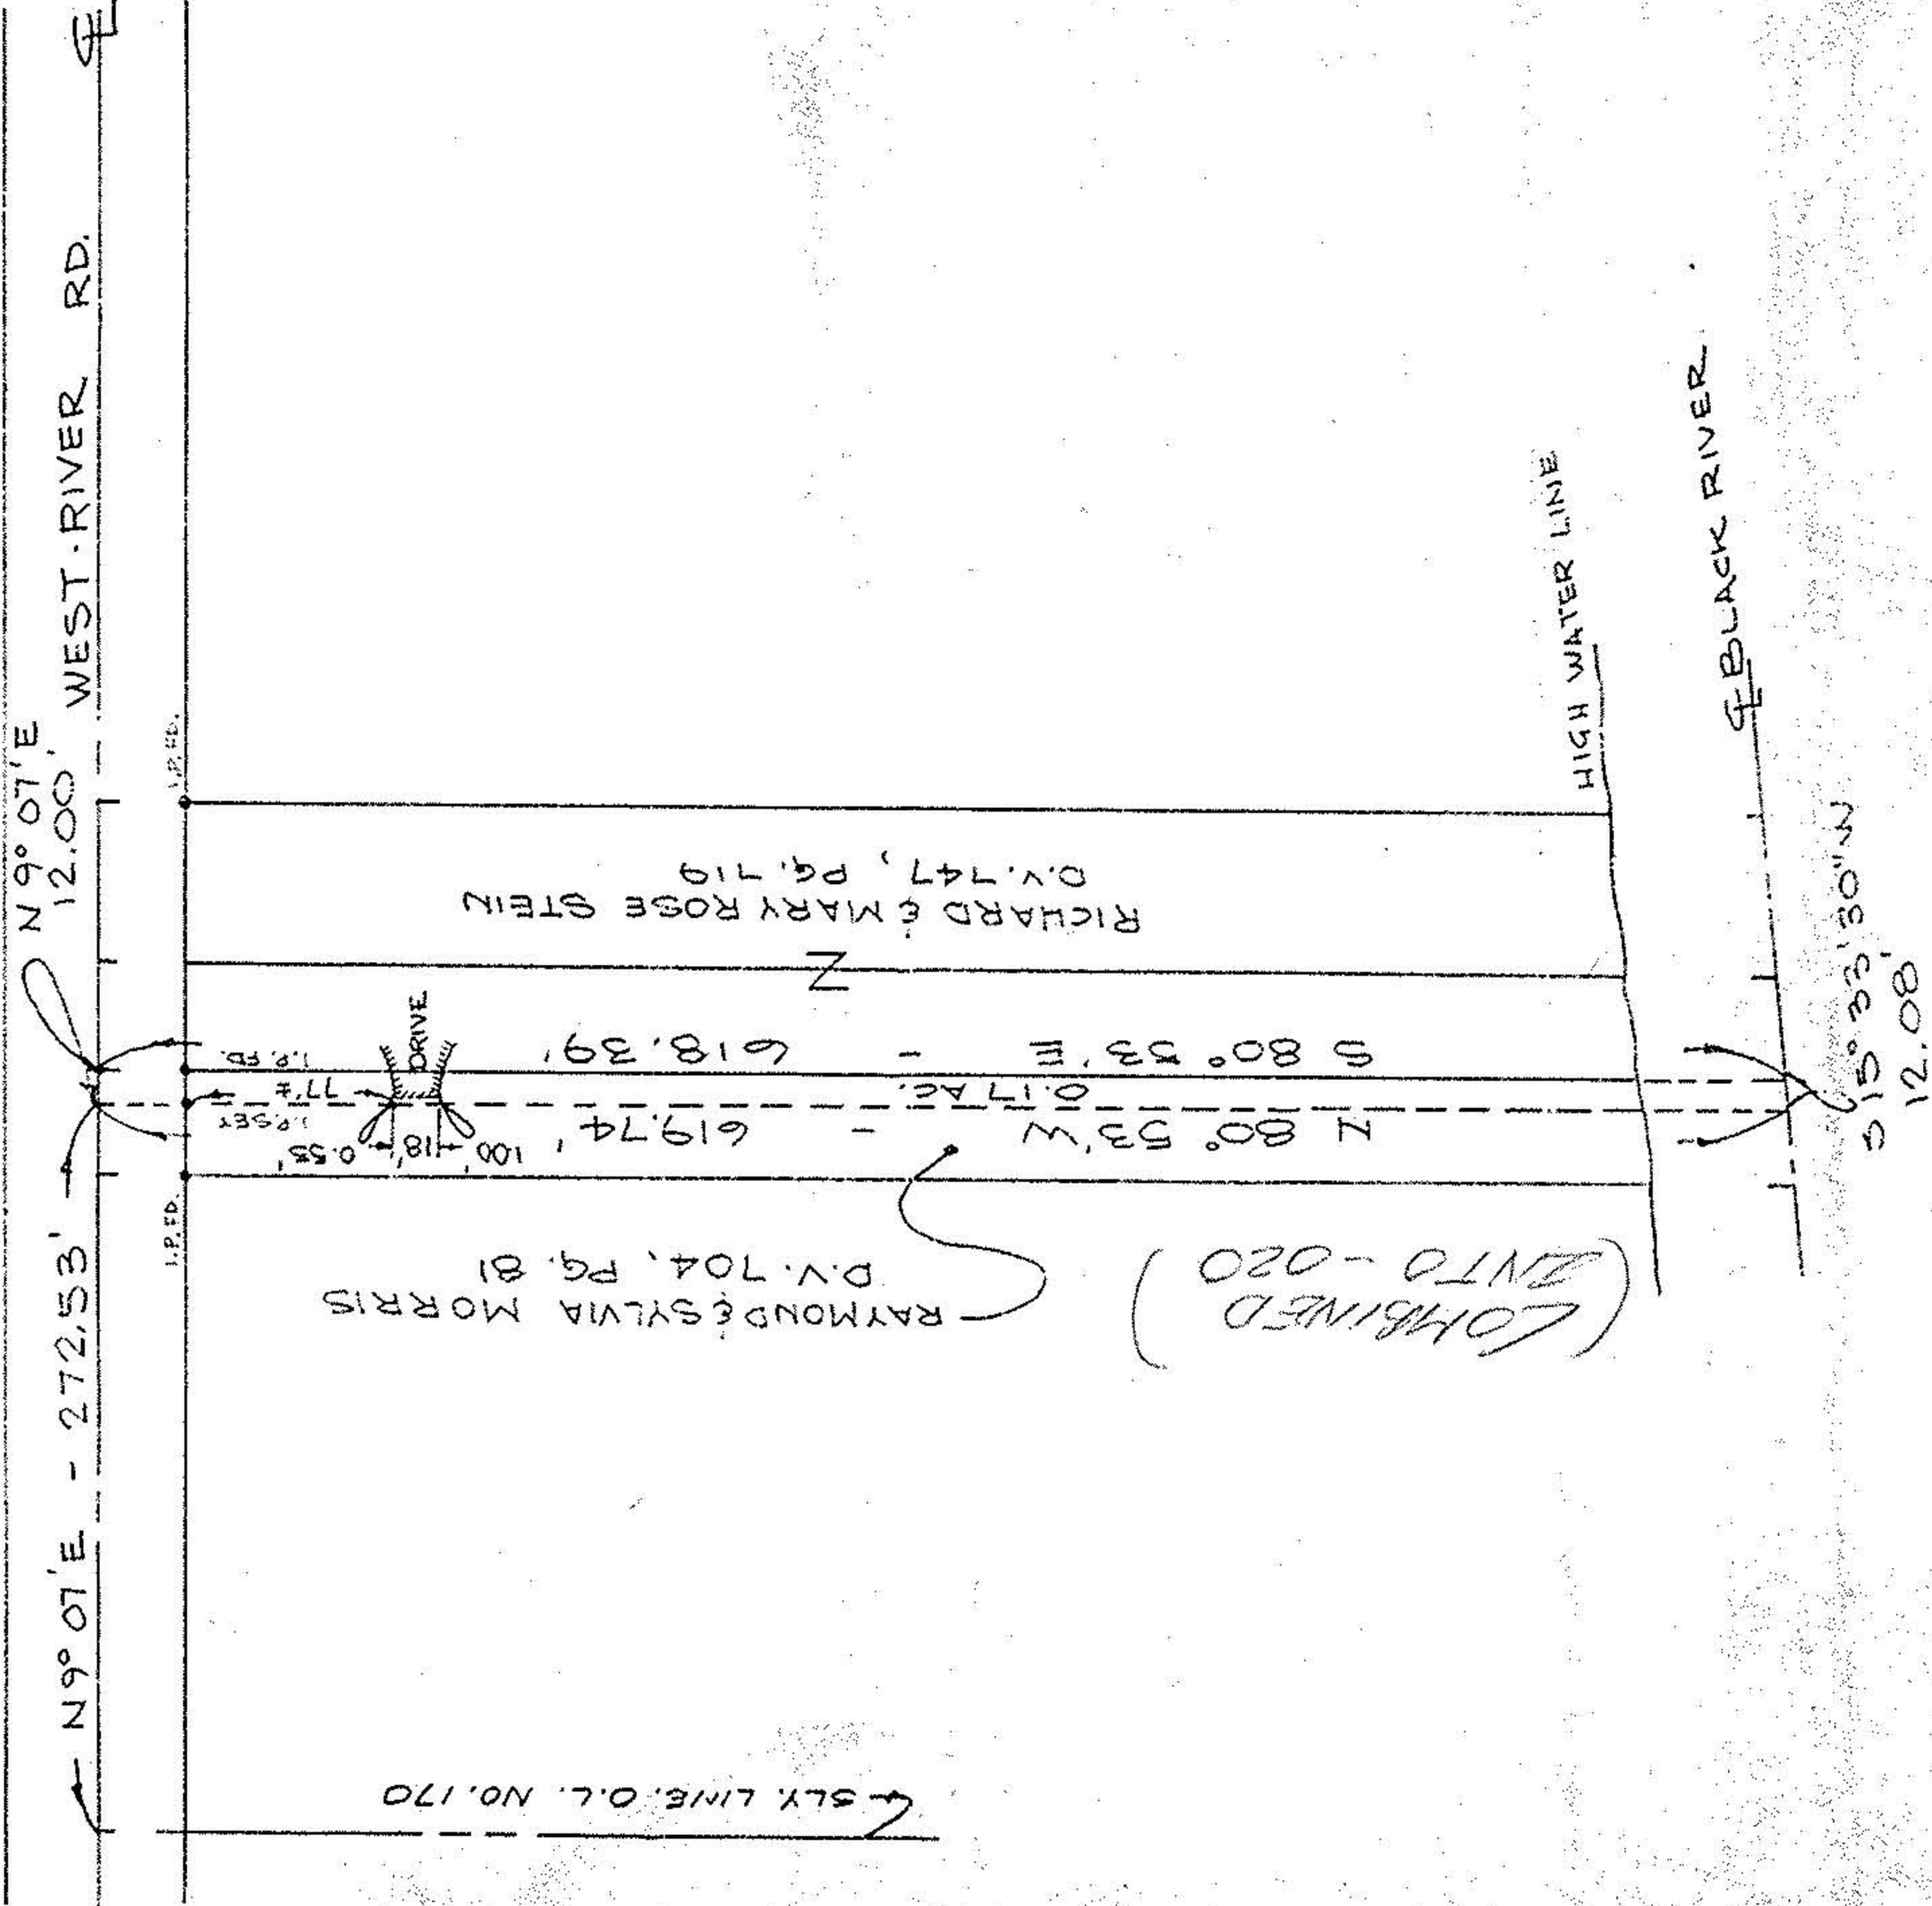

Prepared for: RICHARD L. STEIN
1121 WEST RIVER RD.
ELYRIA, OHIO

Scale: 1"=100' Date: MAY 8, 1974



PLOT PLAN


JOB NO 74-110

Surveyors & Land Planners

SUBLOT

SUBDIVISION

OTHER ORIG. ELYRIA TOWNSHIP LOT NO. 170 - WEST OF THE BLACK RIVER
CITY OF ELYRIA COUNTY OF LORAIN STATE OF OHIO

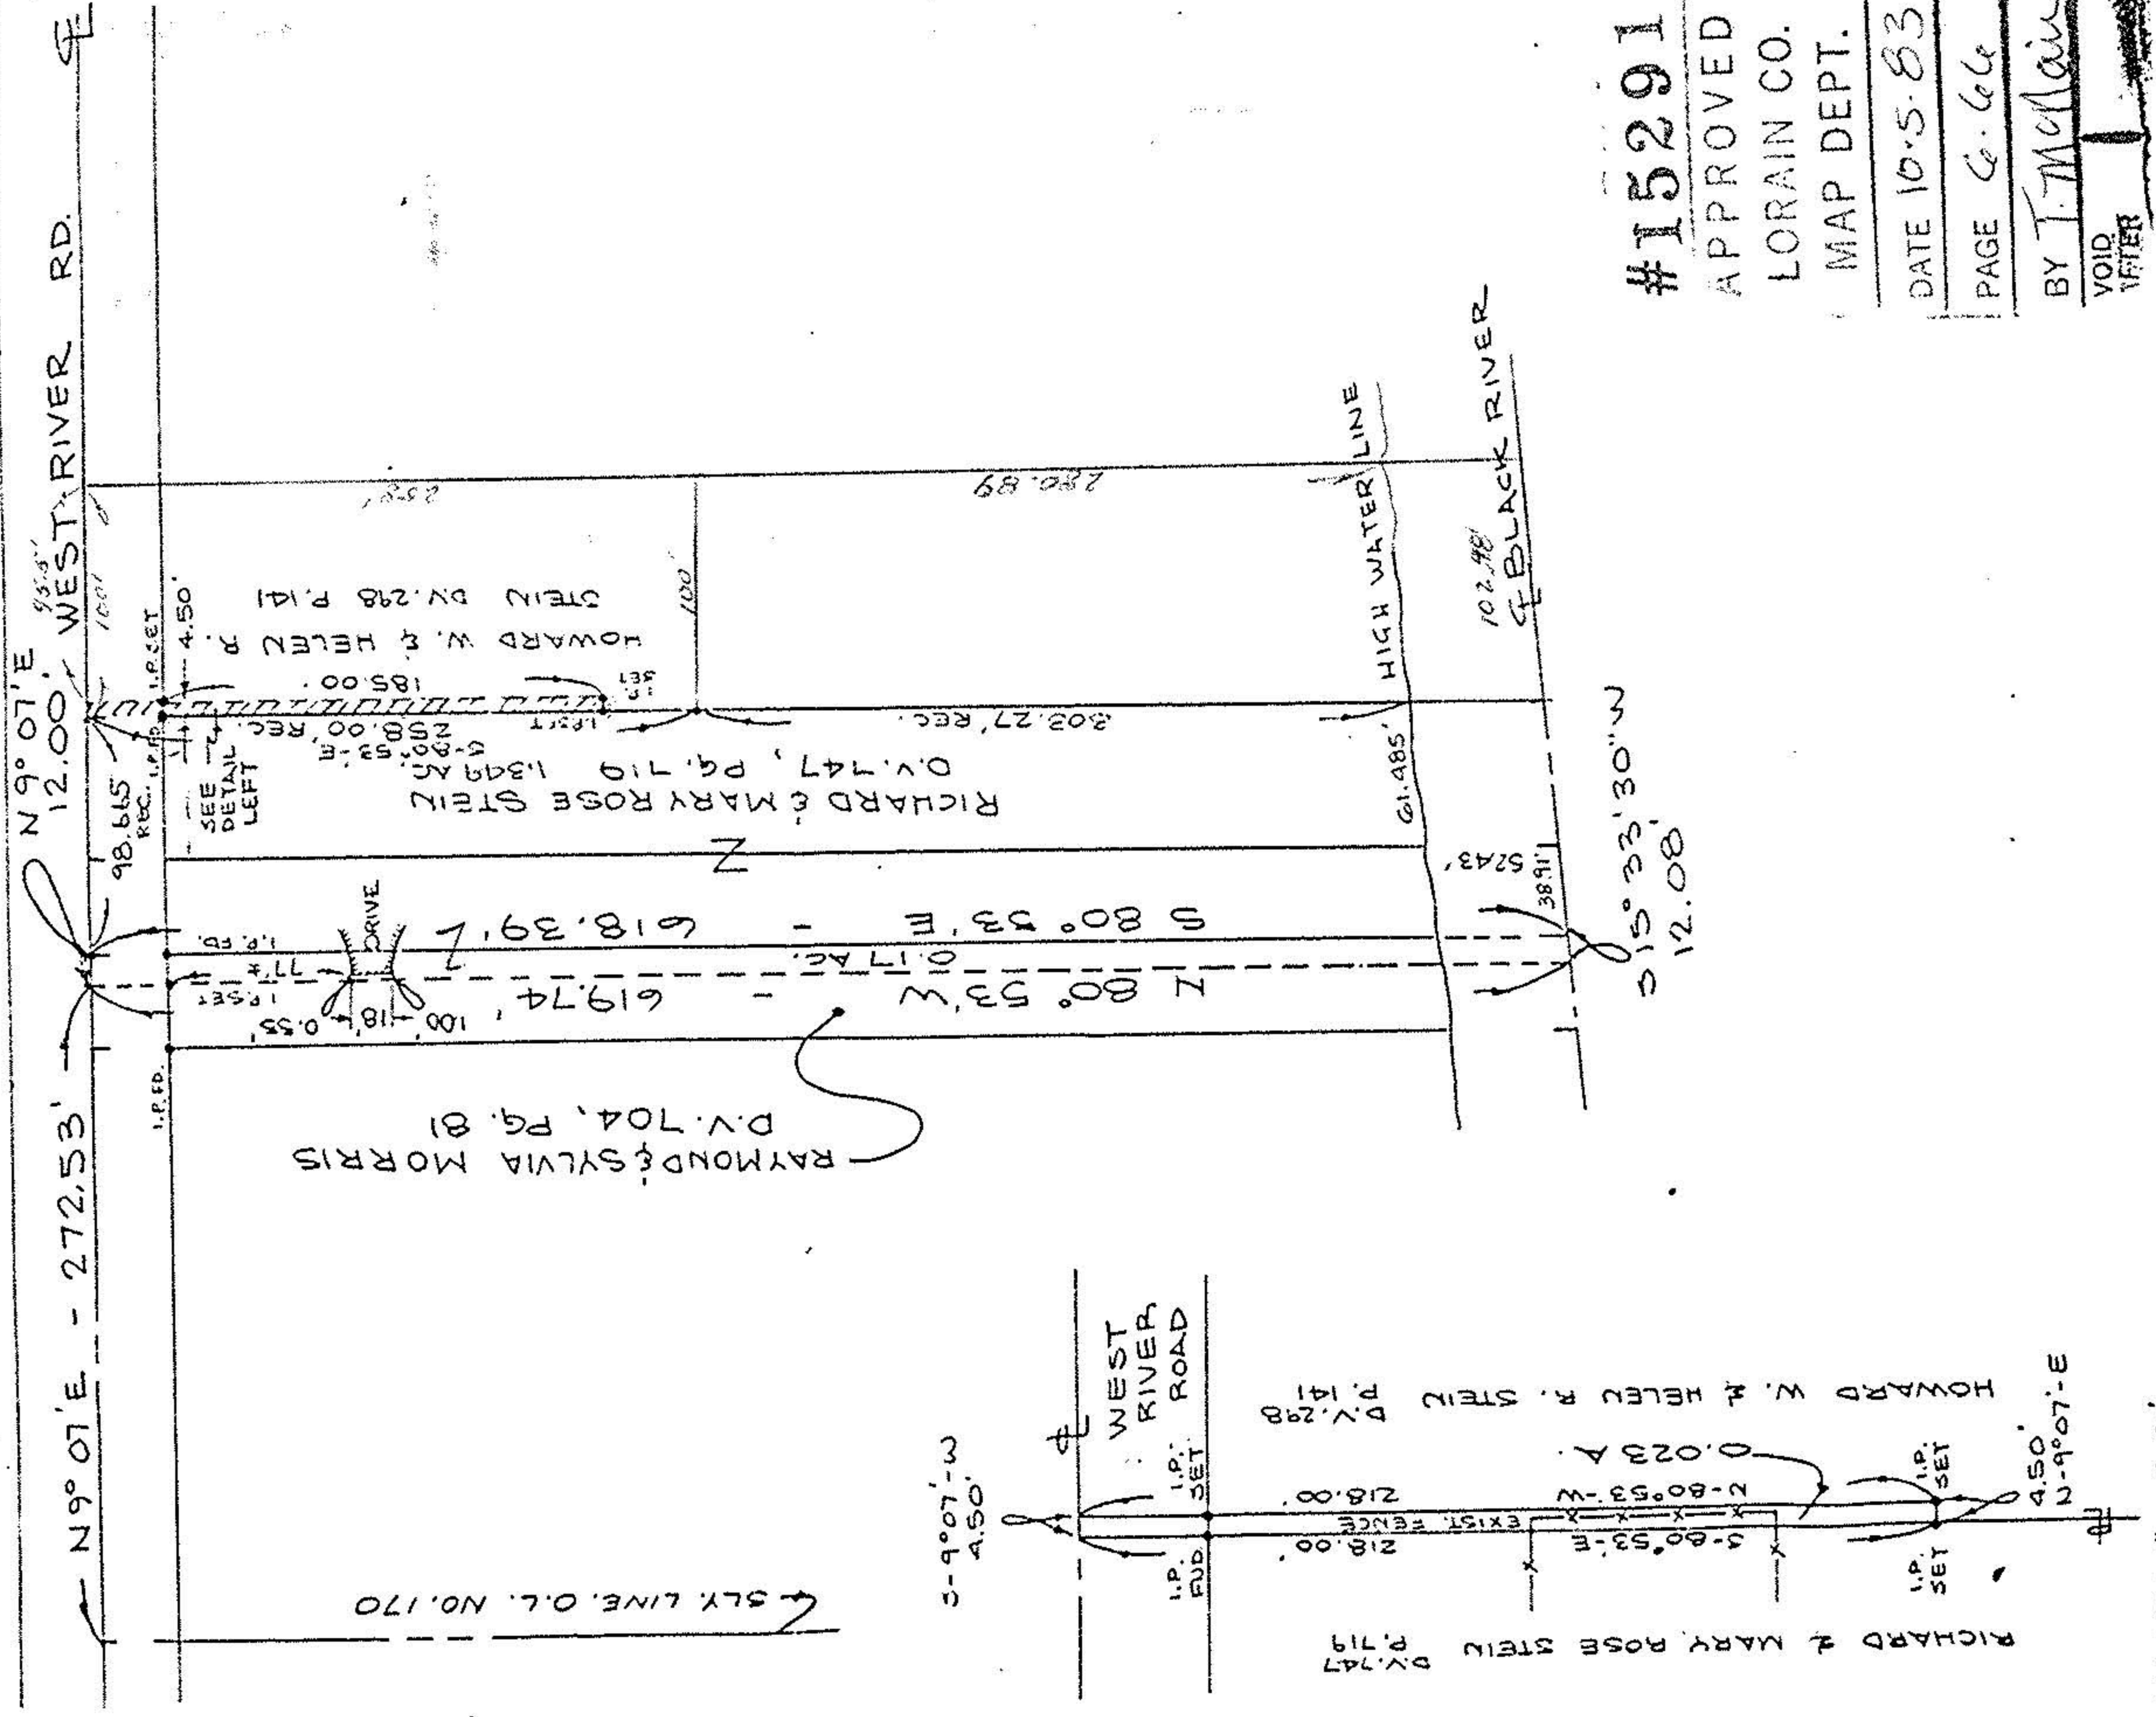

SCALE: 1" = 60'

Prepared for: RICHARD L. STEIN
1121 WEST RIVER RD.
ELYRIA, OHIO

Scale: 1"=100' Date: MAY 8, 1974 REV. - 7/29/76

06-24-170-000

6-66

15291

06-24-170-000

#15291

APPROVED
LORAIN CO.
MAP DEPT.

DATE 10-5-83

PAGE 6-66

BY J. McManis
VOID
AFTER

06-24-170-000

6-66 6-24-170

06-24-170-000