



KLEINOEDER-SCHMIDT

and ASSOCIATES

ENGINEERS — SURVEYORS — CONSULTANTS IN LAND PLANNING

ELYRIA - NORWALK - MEDINA

OHIO

Sublot(s) PART OF NO. 1

Subd'n SUGARLANE INDUSTRIAL PARK

Township ELYRIA Tract E. OF BLACK RIVER

Orig. Lot(s) 1 Sec.

County of LORAIN State of Ohio

Corporation CITY OF ELYRIA

06-25-001-

17207

G-144


USE FOR
References #17821

M-1

12

SUGARLANE INDUSTRIAL
P.V. 36

NORTH

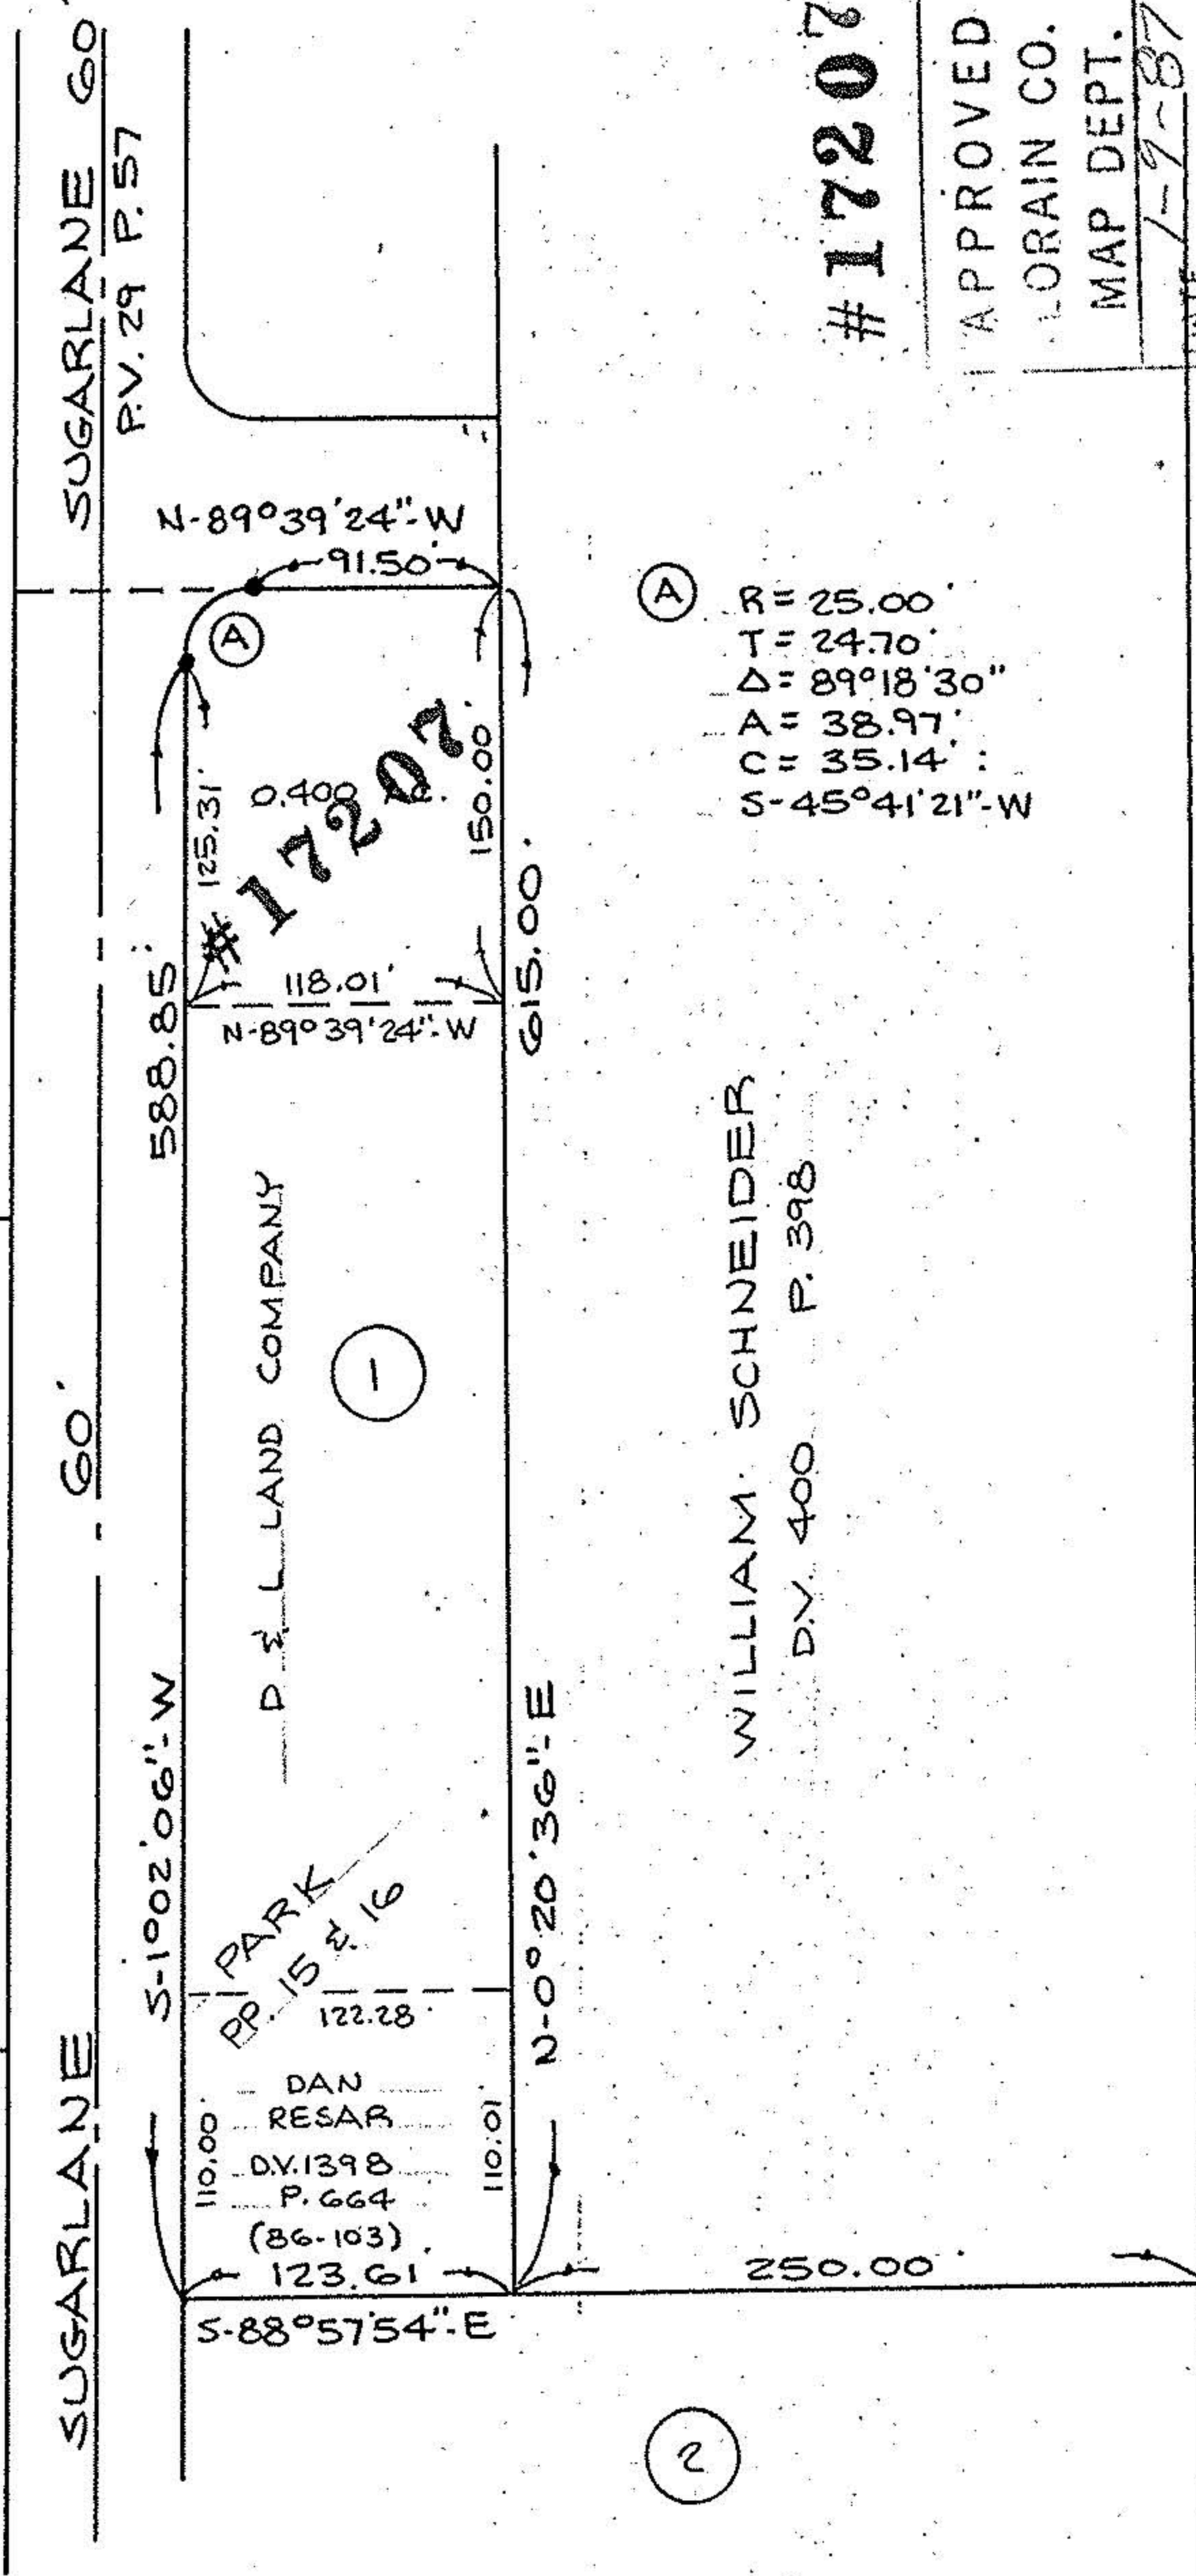

17207

| | | | | | | | |
|----------|------------|-----------|--------|-------|-----------|------|-------|
| APPROVED | LORAIN CO. | MAP DEPT. | DATE | PAGE | BY | VOID | AFTER |
| | | | 1-9-87 | 6-144 | C. FRANKS | | 17207 |

(A) R = 25.00
 T = 24.70
 Δ = 89°18'30"
 A = 38.97'
 C = 35.14'
 S = 45°41'21"-W

WILLIAM SCHNEIDER
D.V. 400 P. 398

Prepared for: DALE YOST

Scale: 1" = 100'

Date: 12-31-86

Dr. by: D.E.

Job No 69-287