

D & L LAND CO. 17.14 AC.

SOUTHEAST

BY-PASS

OHIO ROUTE 57

EASEMENT TO THE STATE OF OHIO

D.V. 803 P. 540

7.500 AC.

DALE YOST & LESTER DRAGE
10.02 AC.


D.V. 1042 P. 245

N-89°39'11"-W

CATHERINE M. SPAETH
25 AC.

D.V. 236 P. 39

DON'T HAVE

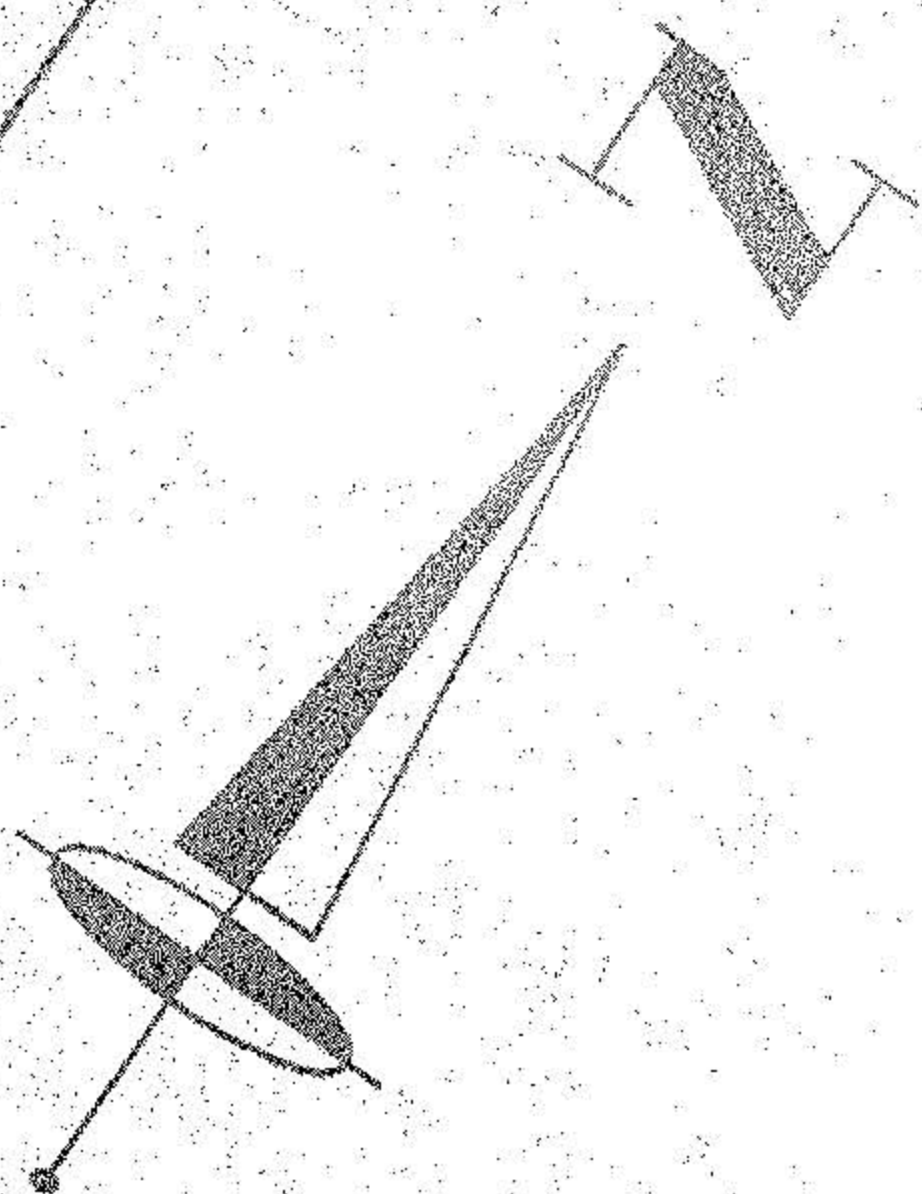

| | |
|-----------|--|
| BY | |
| DATE | |
| REVISIONS | |

PROJECT
 SURVEY OF PART OF ELYRIA TOWNSHIP
 ORIGINAL LOT No 1 ~ E. OF BLACK RIVER
 CITY OF ELYRIA COUNTY OF LOHRAIN STATE OF OHIO

PREPARED FOR:
 DALE YOST

Drawn by: *AS*
 Checked by:
 App. by:
 Scale: 1" = 50'
 Date: 3-15-77

KLEINEDER-SCHMIDT
 and ASSOCIATES
 ENGINEERS SURVEYORS CONSULTANTS in LAND PLANNING
 ELYRIA - NORWALK - MEDINA OHIO