

6-142

#4540

06-25-006-132-133-


OVERLAND GARDEN

ALLOTMENT VOL. 9 P. 32

STANFORD AVE. 60'

60'

S 89° 58' 20" E

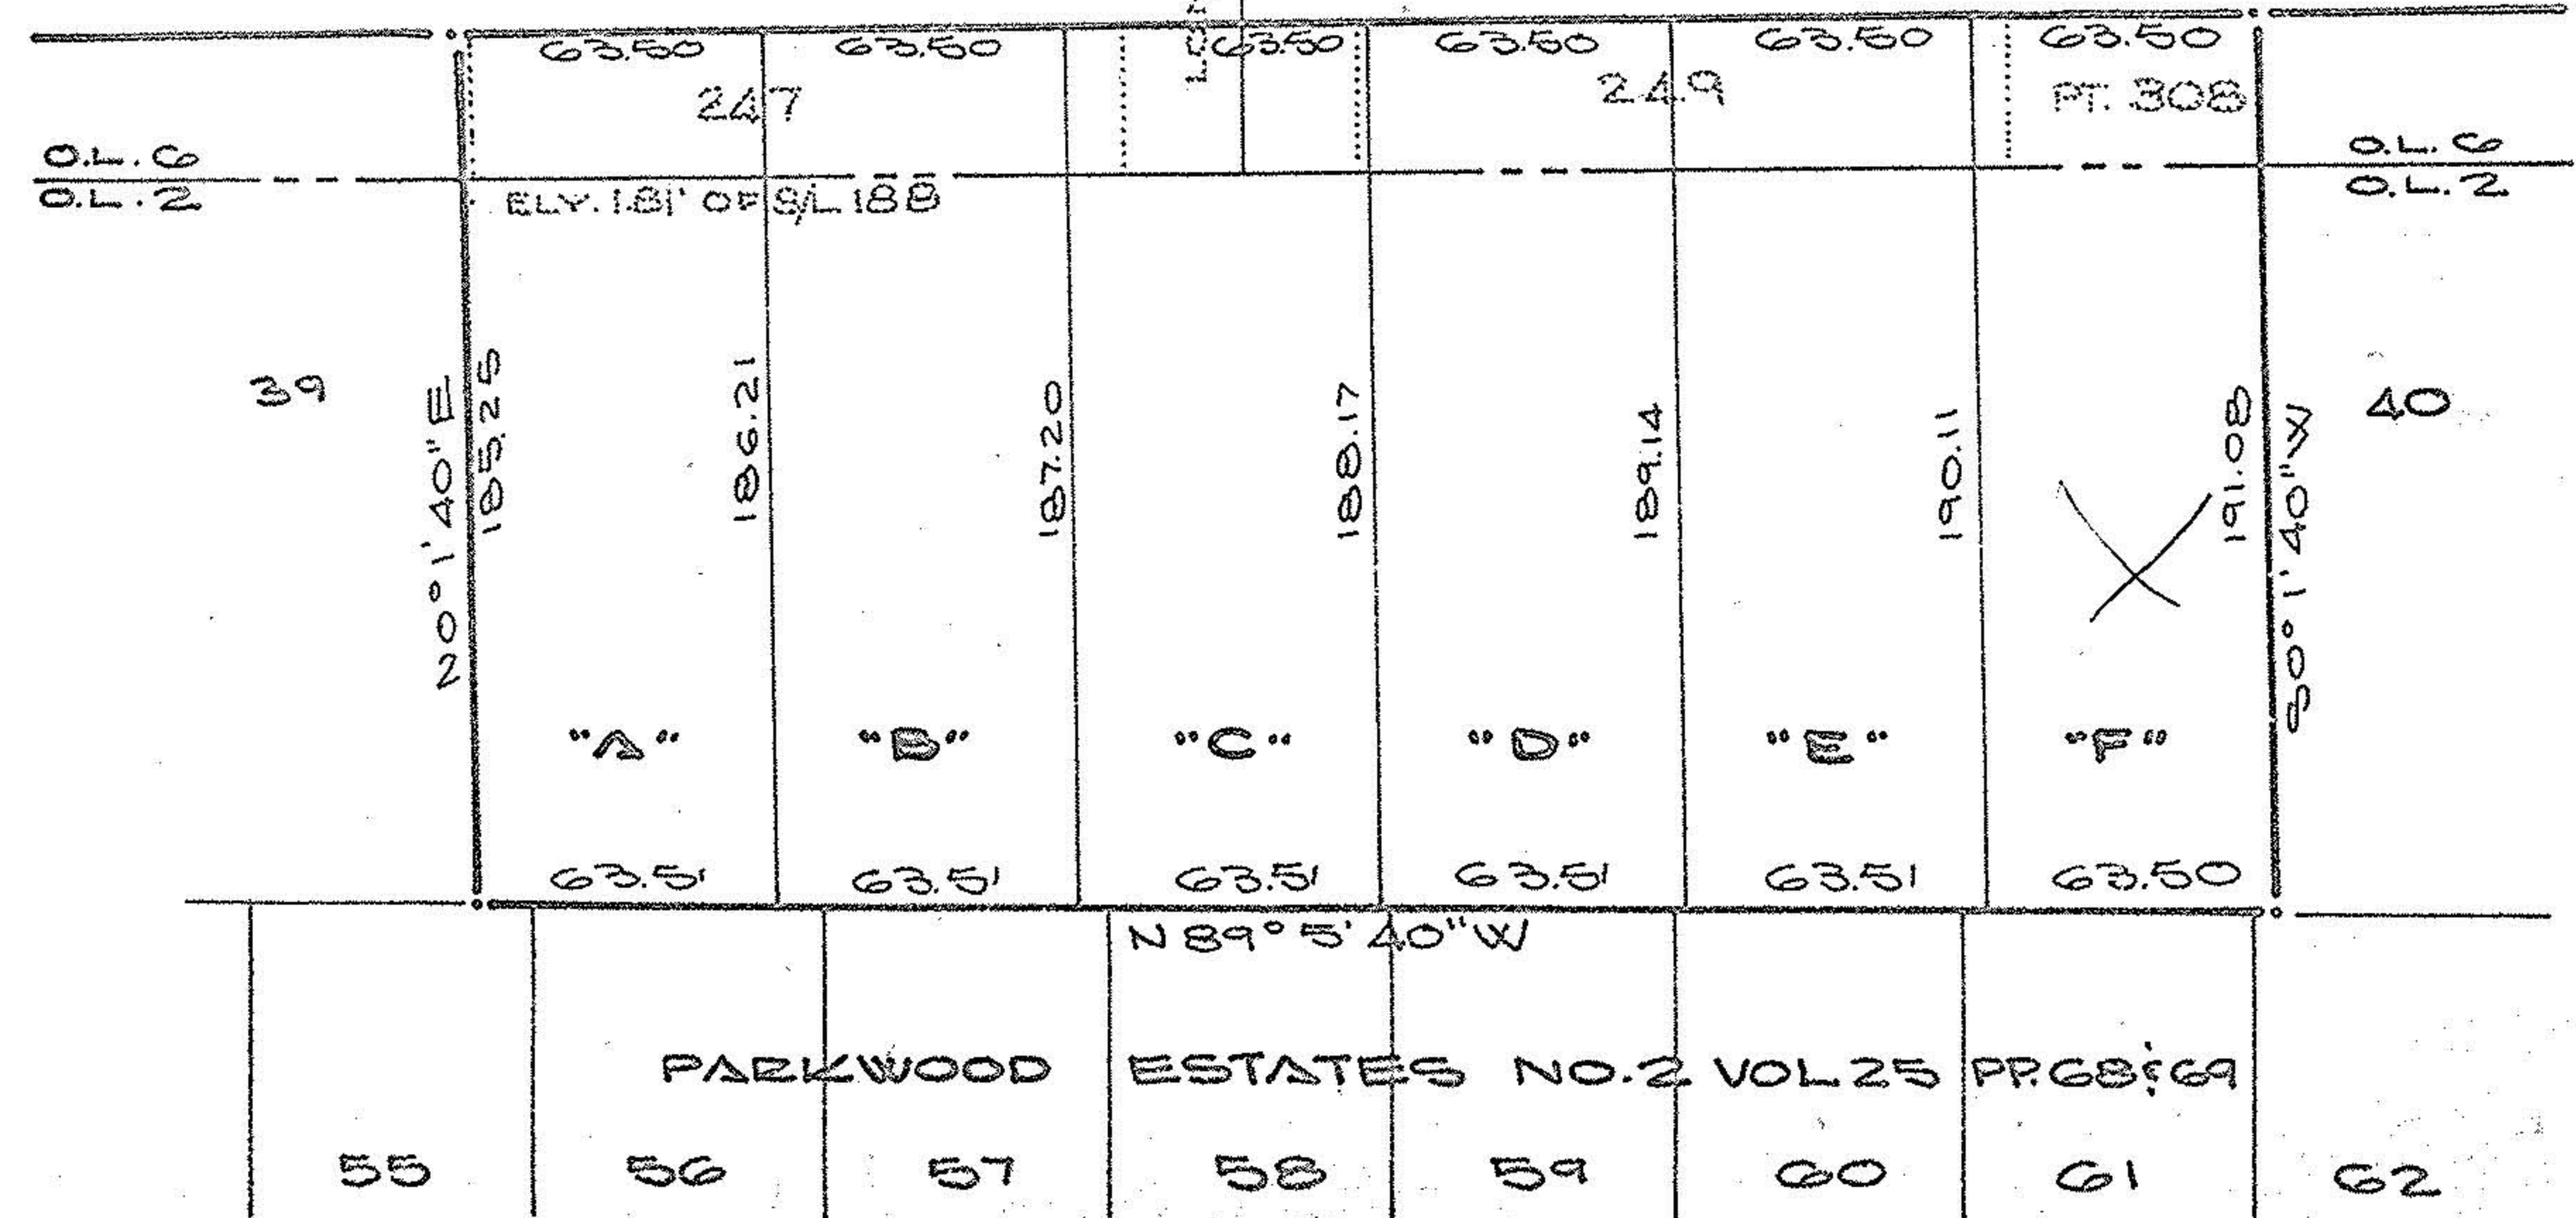


MAP PART OF
SUB LOTS 247, 249, 308
LONSON AVE NOW VACATED
IN THE OVERLAND GARDENS



6-142

#4540

06-25-006-132-133-

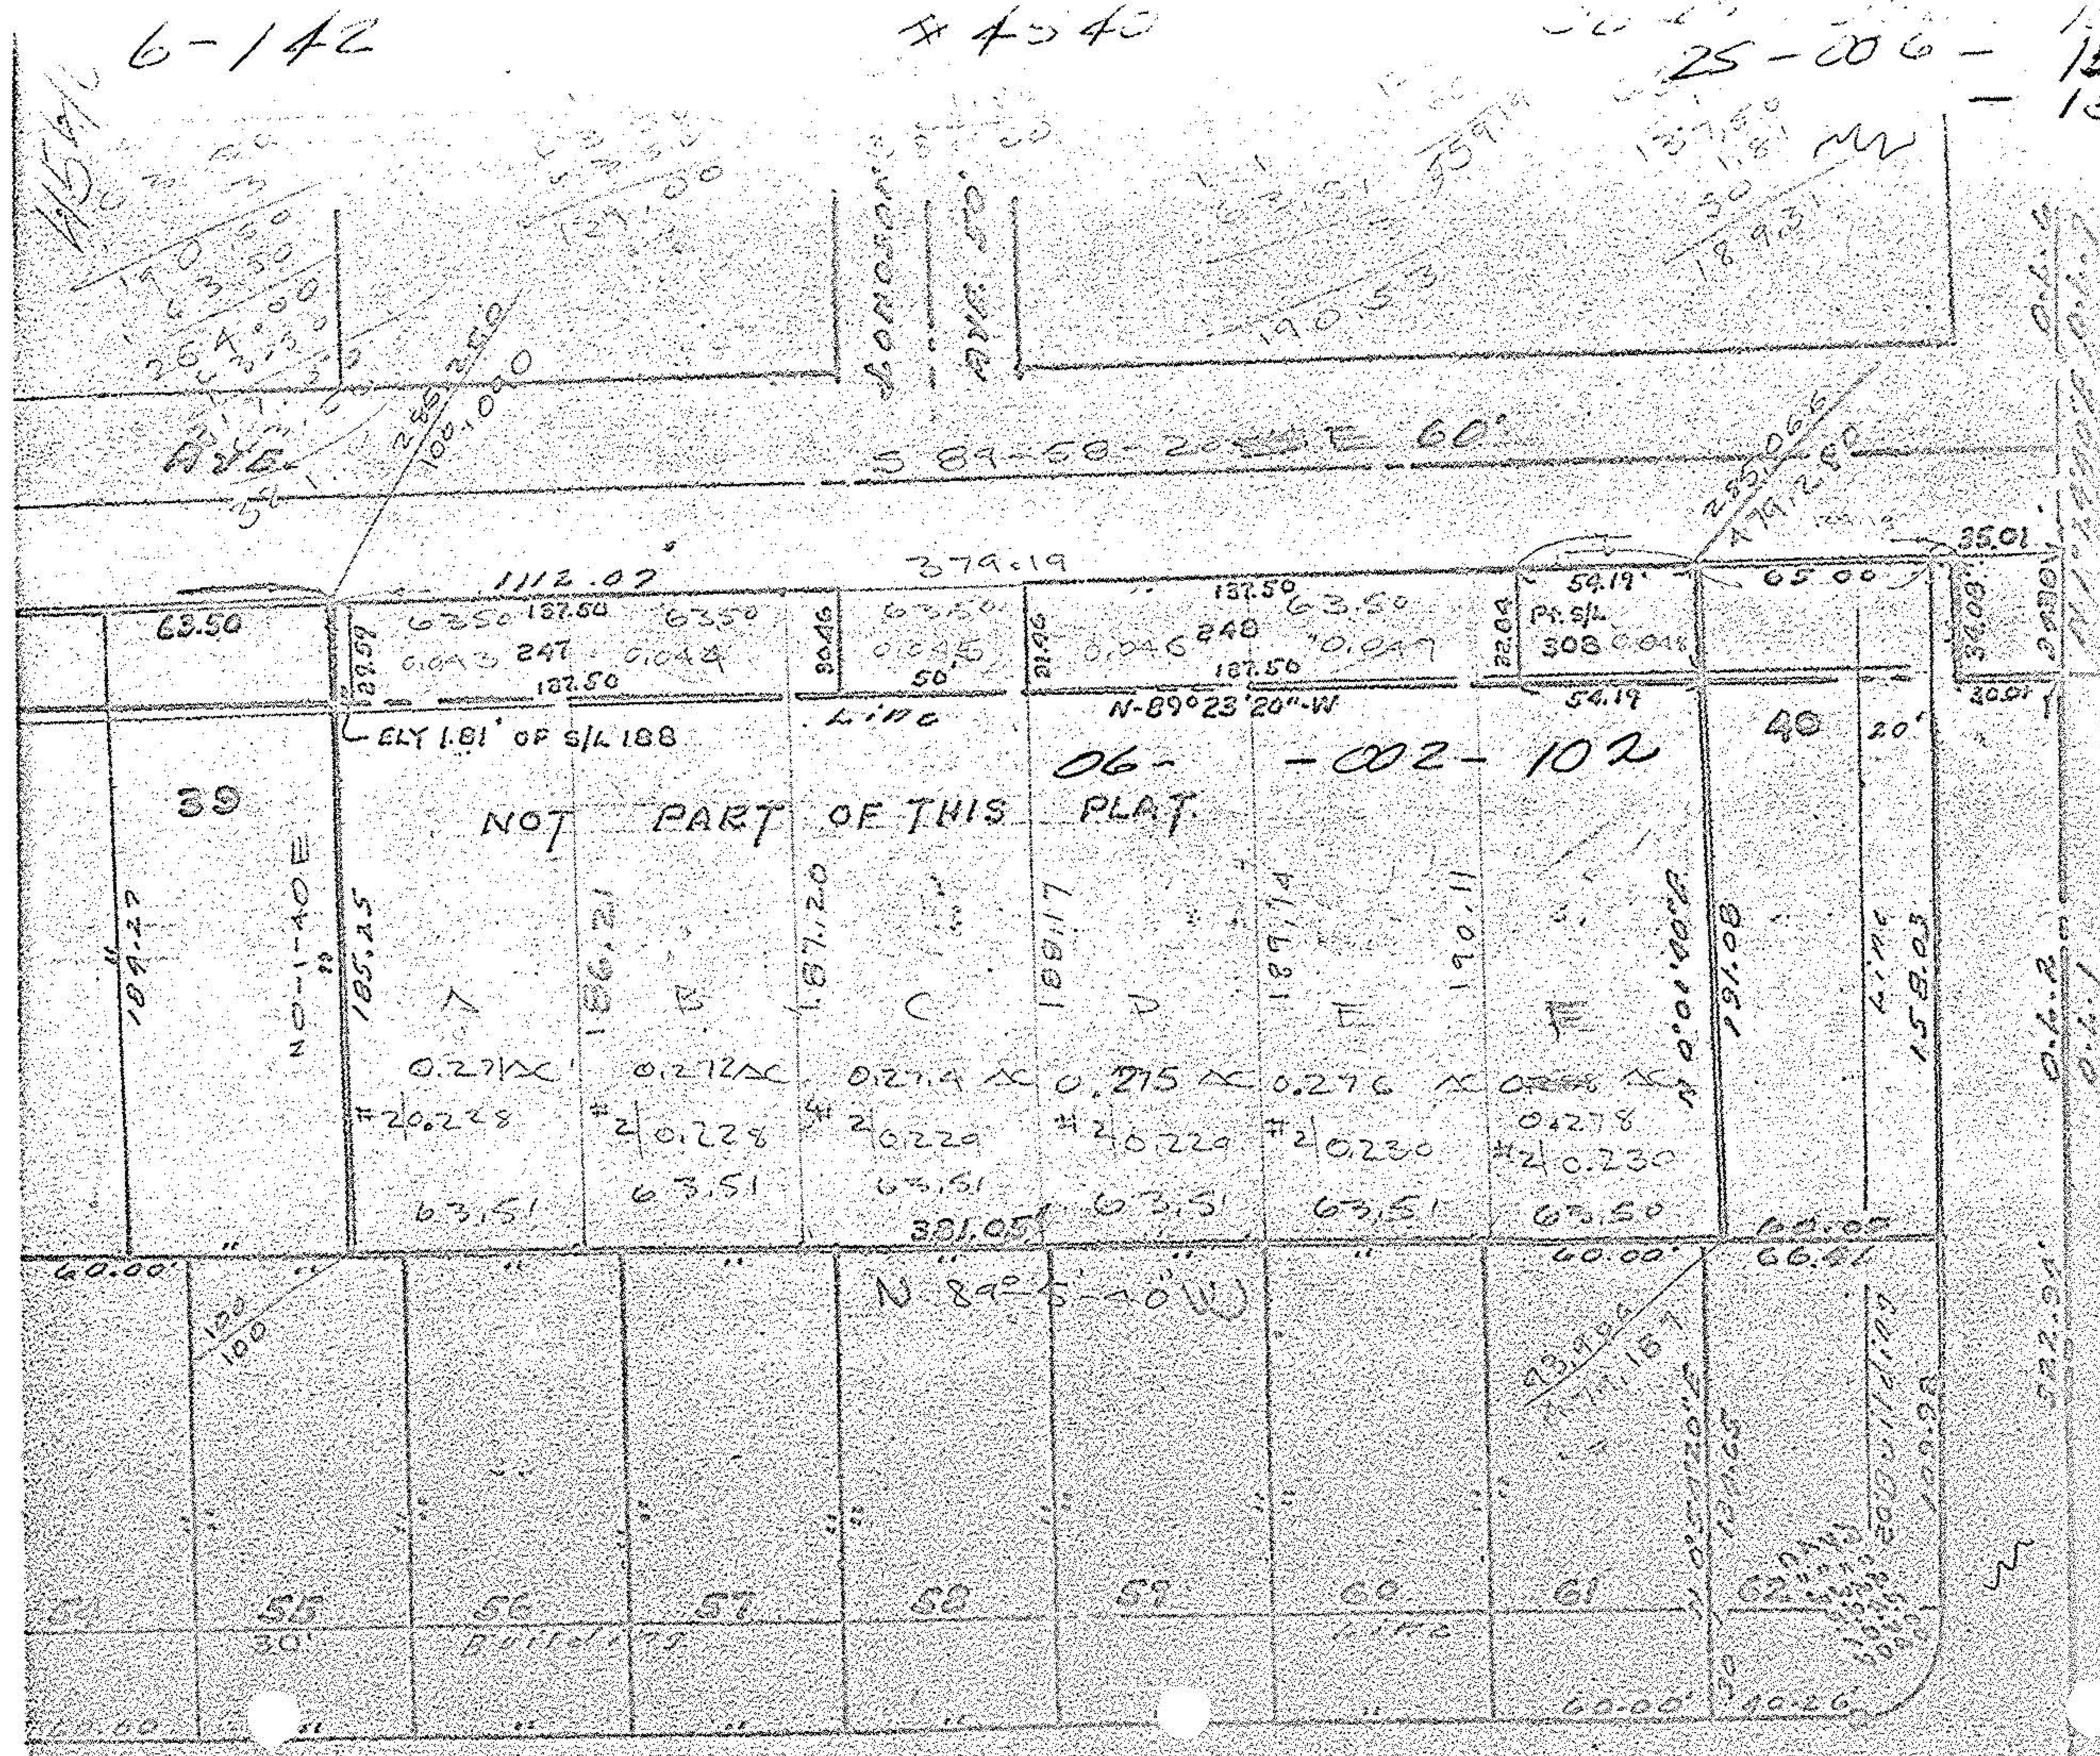

Handwritten notes on the right side of the map, including bearings and distances for adjacent lots and boundaries.