


49318

6-143

06-25-002-112

06-25-002

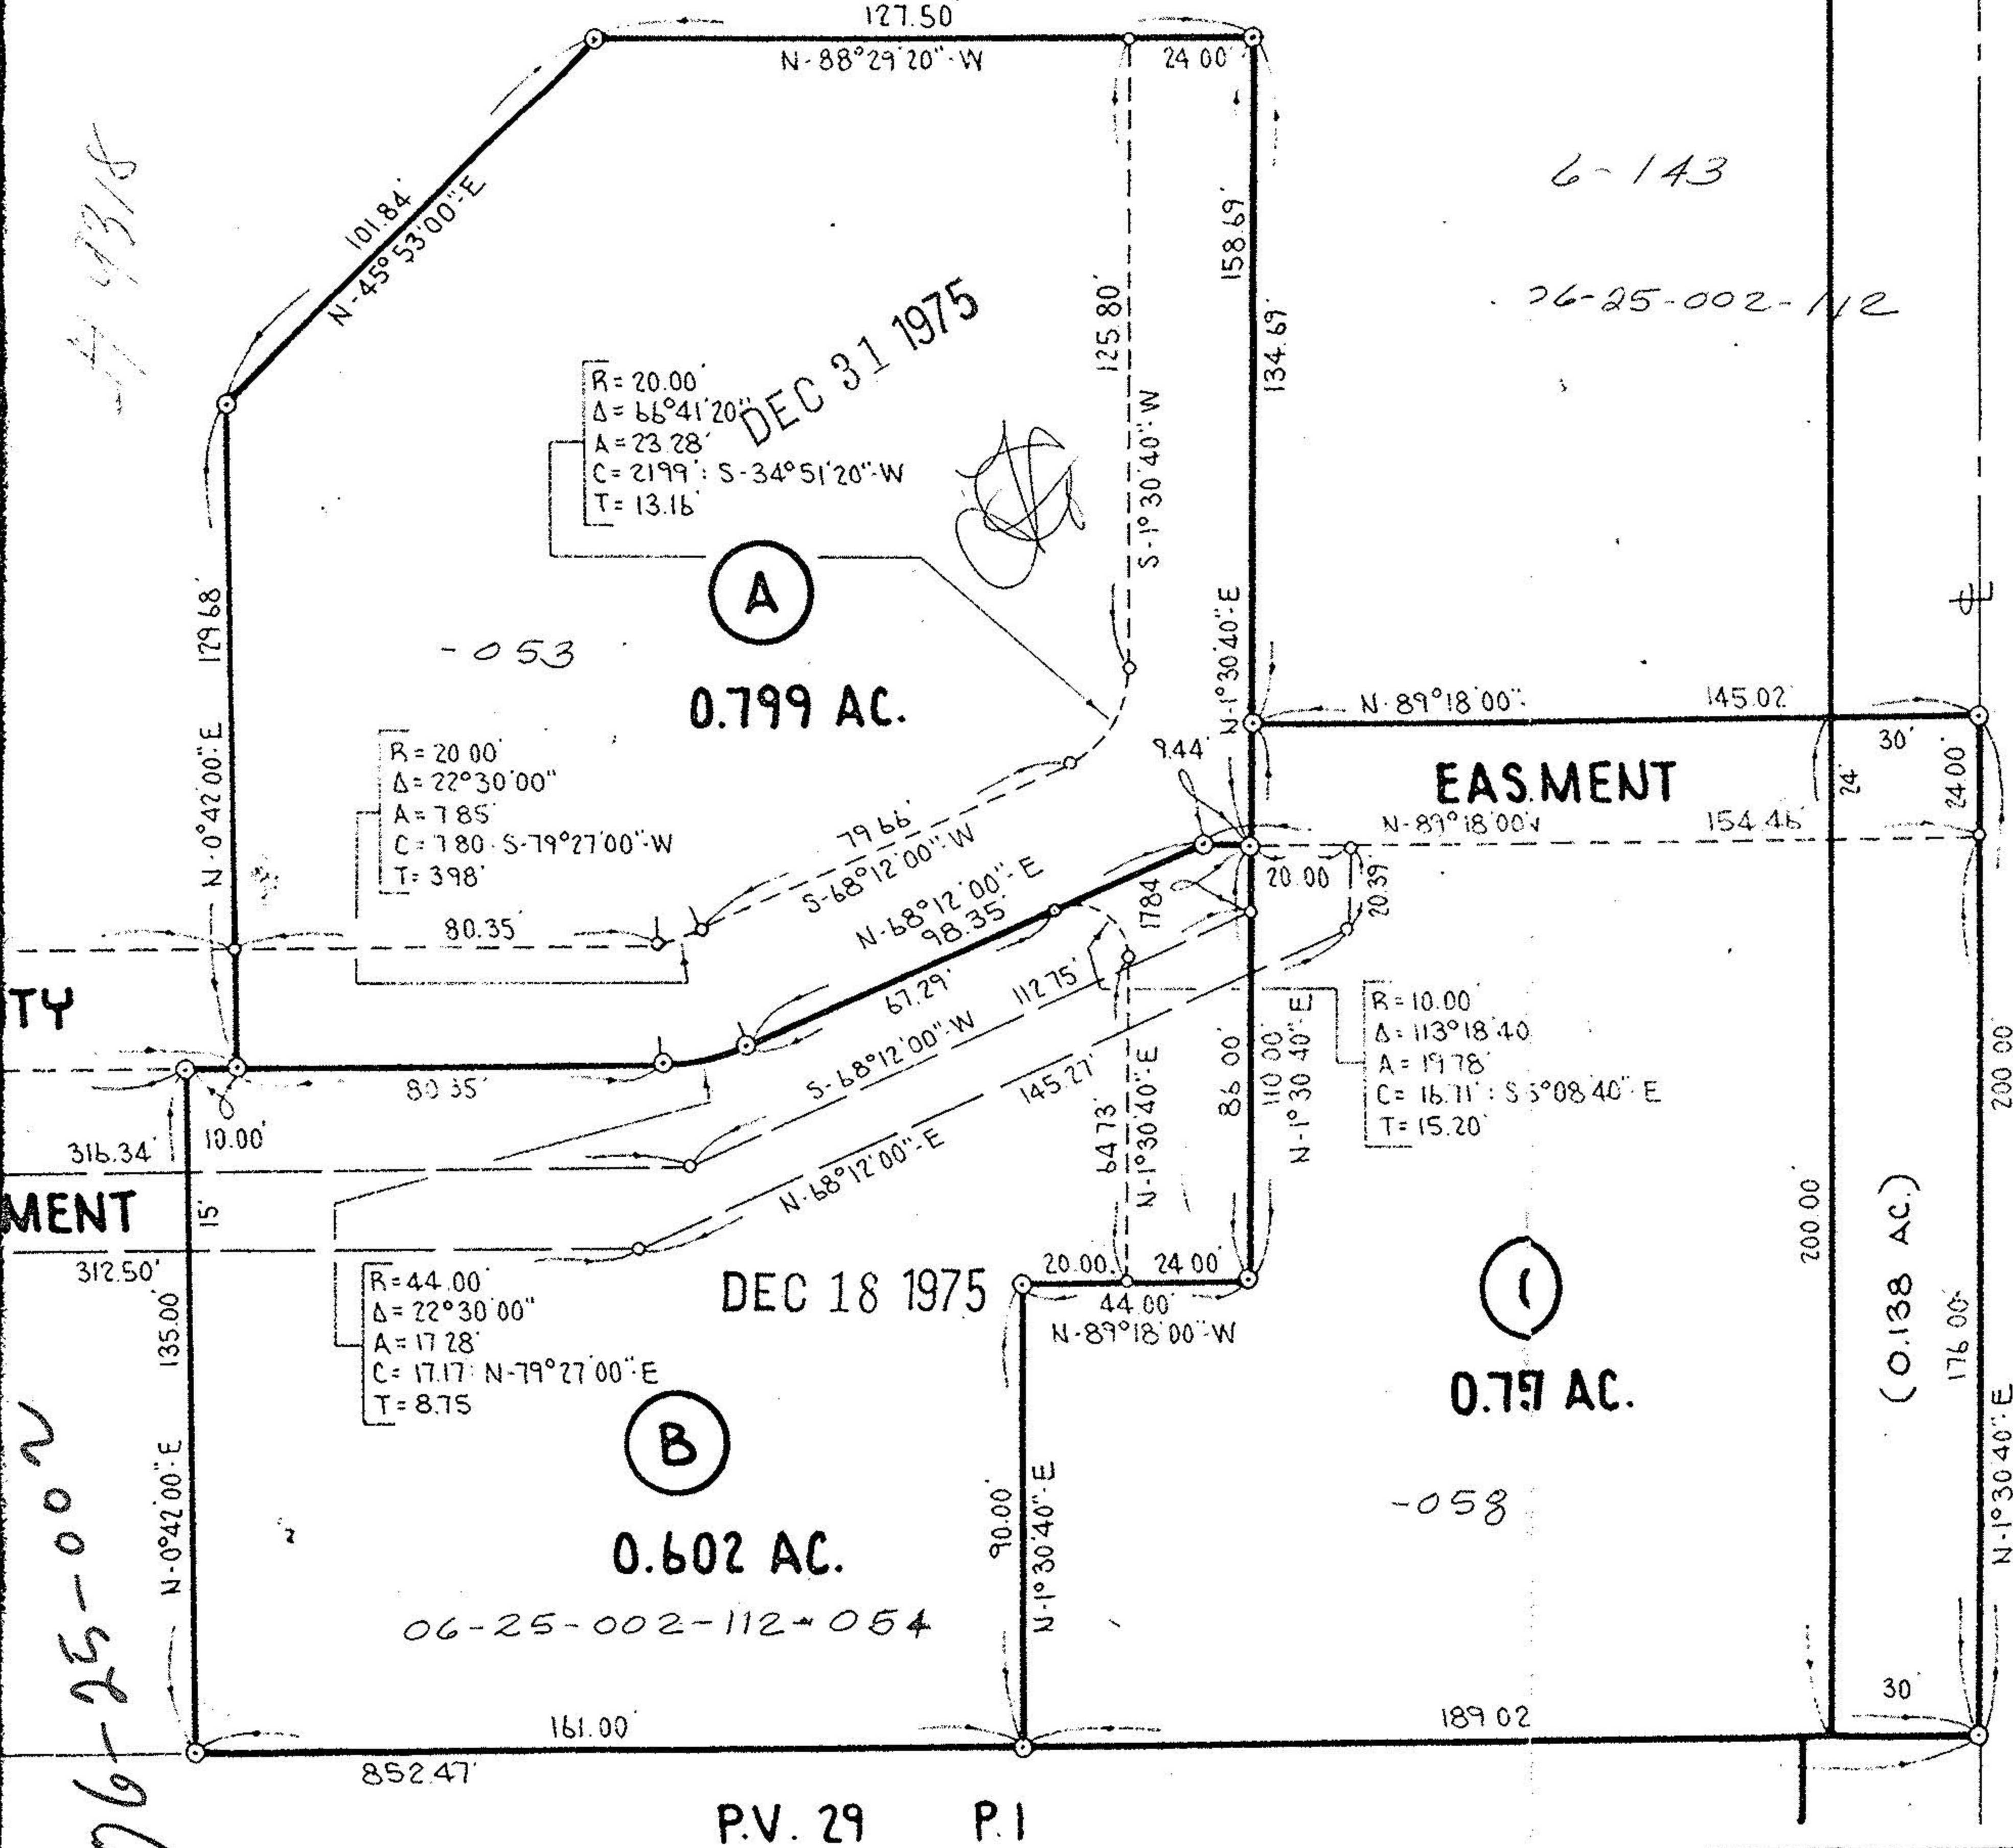

PARCEL A =	0.799 A.
PARCEL B =	0.602 A.
PARCEL C =	0.757 A.
<hr/>	
TOTAL	= 2.158 A.
ABBE RD.	= 0.138 A.
<hr/>	
TOTAL EXCL. R/W	= 2.020 A.

PREPARED FOR:

Drawn by:

W. FINGERED SCHMIDT

REFEREN