


6-142

06-25-002-112

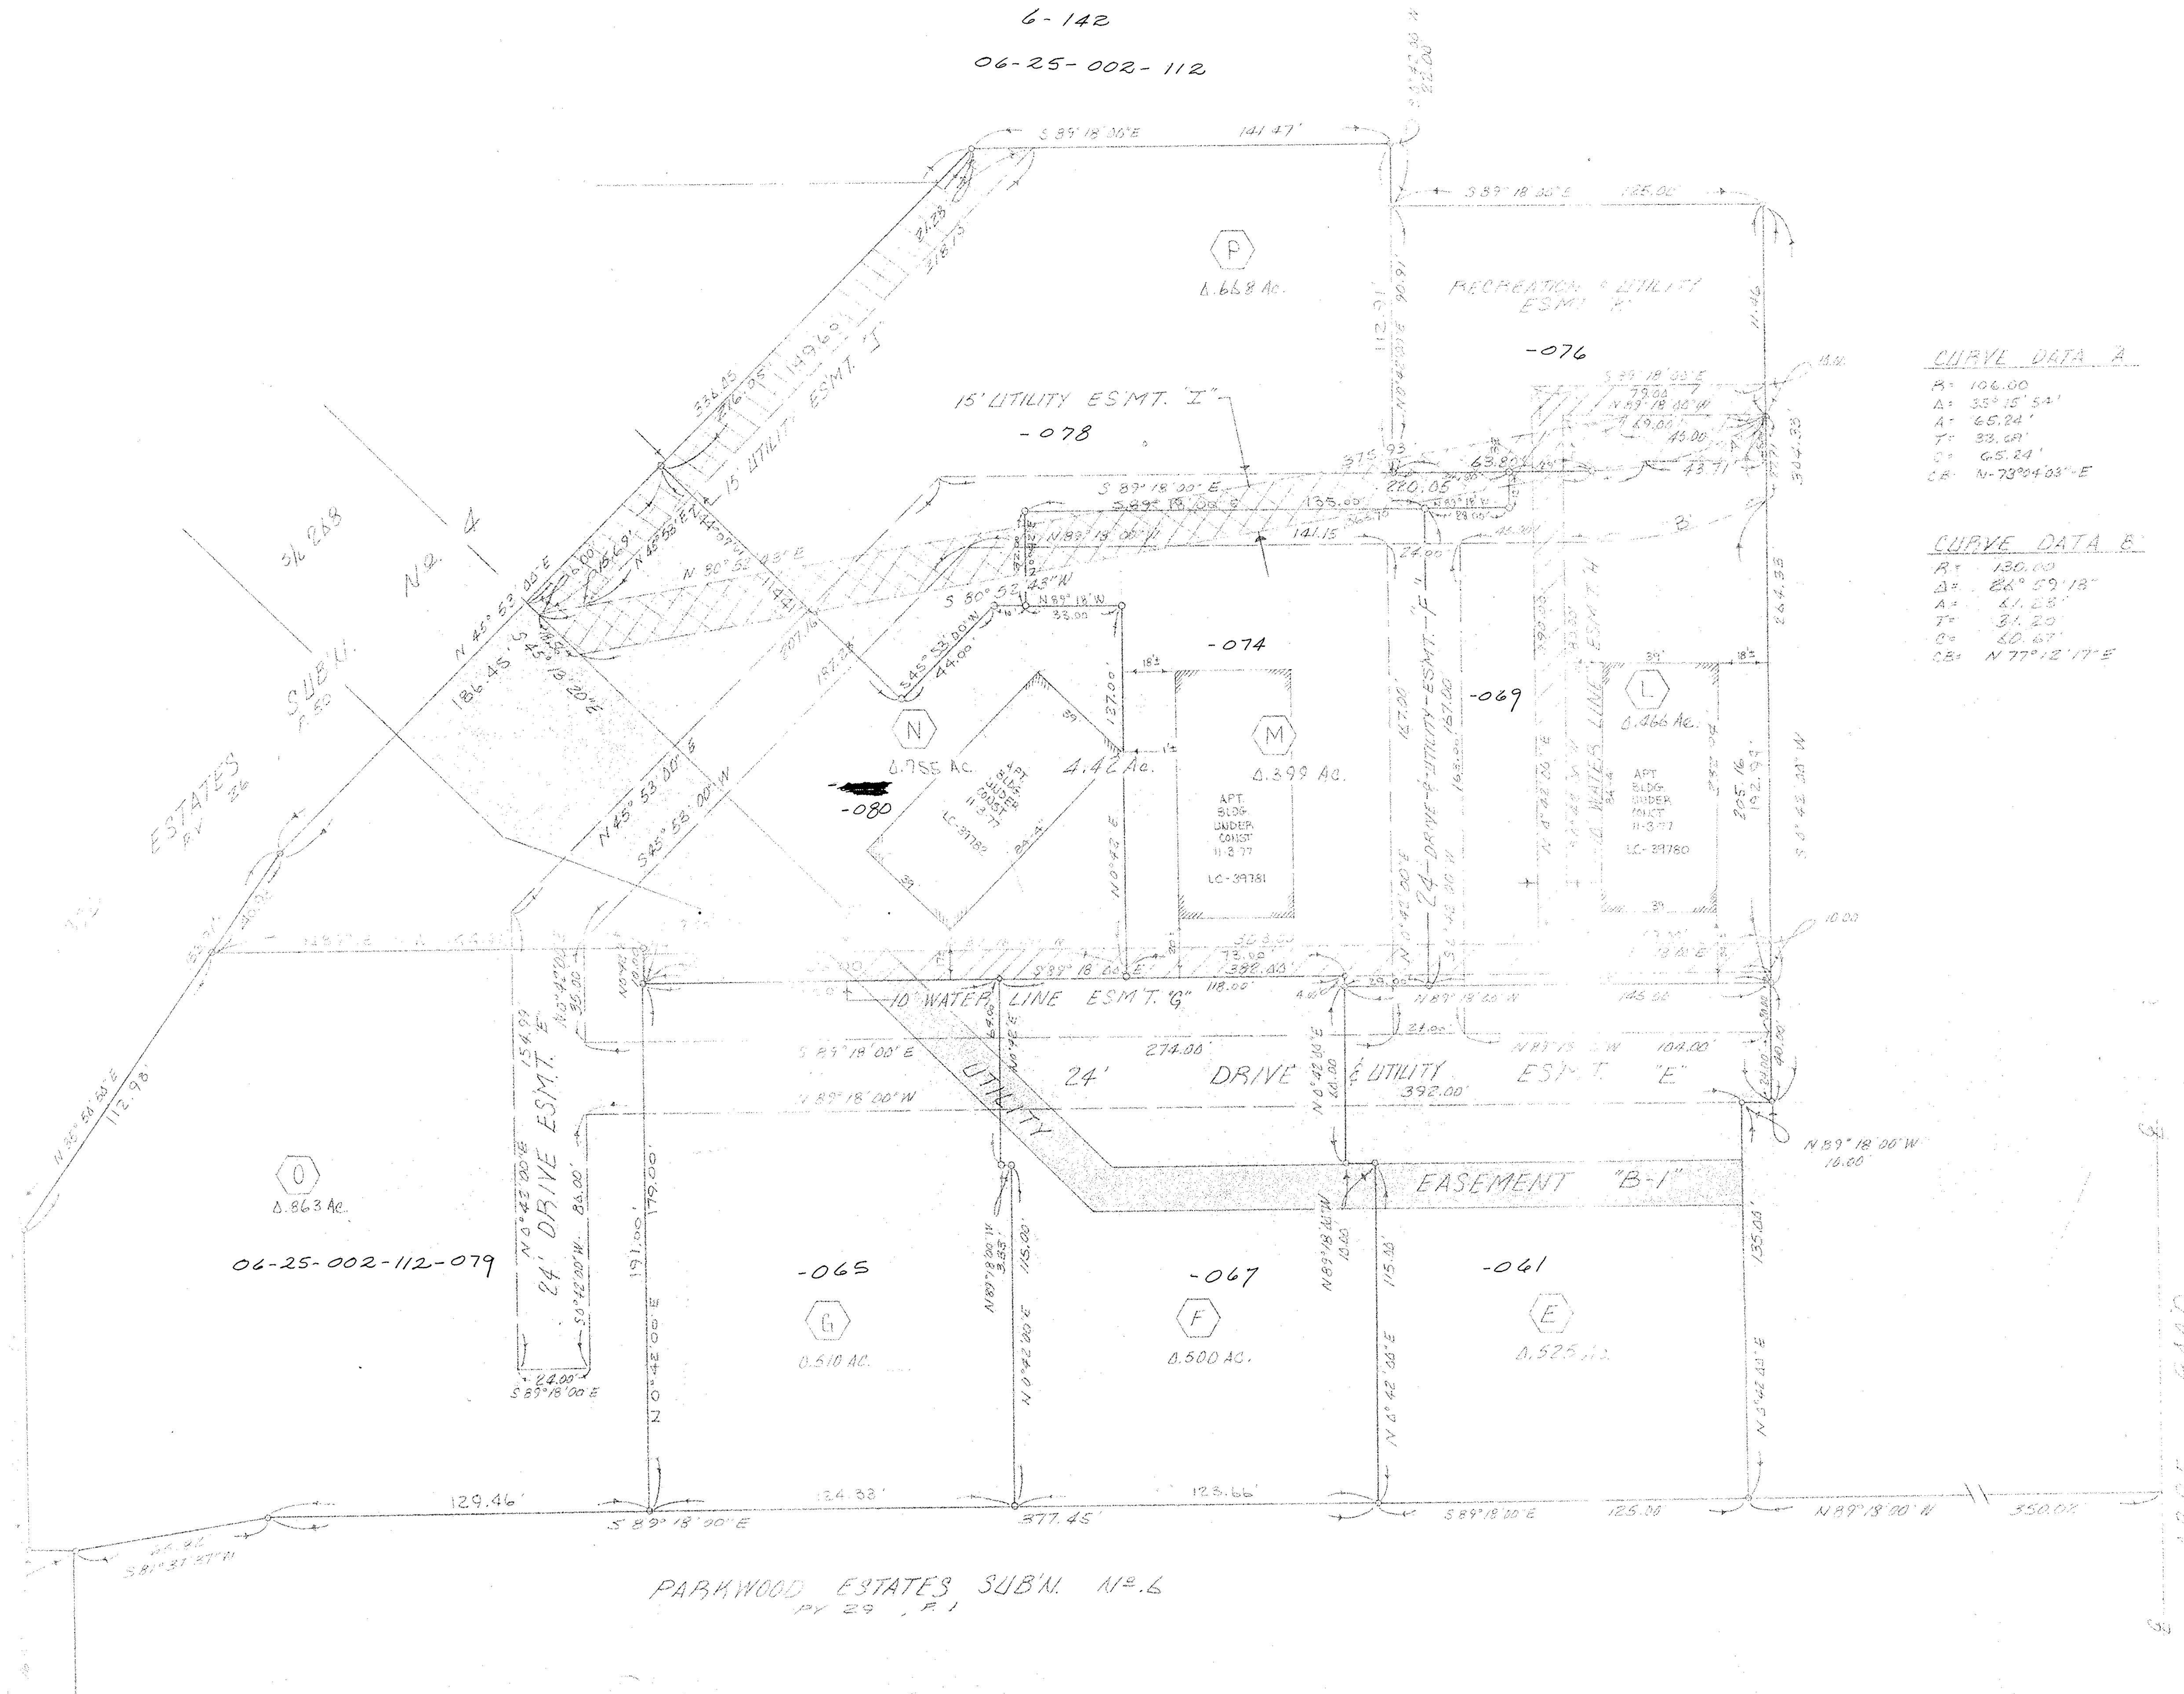

SCALE 1"=20'



CURVE DATA A

R= 106.00  
 Δ= 35°15'54"  
 A= 66.24'  
 T= 33.08'  
 Q= 65.24'  
 CB= N 73°04'03" E

CURVE DATA B

R= 130.00  
 Δ= 88°59'18"  
 A= 81.25'  
 T= 31.20'  
 Q= 80.67'  
 CB= N 77°12'17" E

3. REV. CURVE DATA "A"  
 1. MORTGAGE LOAN IDENT 11-3-77  
 1. REV. ADD. ESMT. "X"  
 ESMT. L } 6/3/77 DZP  
 ESMT. TILES }

PARCEL AND EASEMENT MAP  
PARK MEADOWS APARTMENTS  
 PART OF ORIGINAL ELYRIA TOWNSHIP LOT NO. 2  
 EAST OF THE BLACK RIVER  
 CITY OF ELYRIA COUNTY OF COLUMBIA STATE OF OHIO  
 PREPARED BY: KLEINBENDER-SCHMIDT & ASSOCIATES  
 CONSULTING ENGINEERS & SURVEYORS  
 ELYRIA, OHIO