

STATE ROUTE 57 BY-PASS

STORAGE BASIN SECTION
SCALE: 1" = 4'

WATER STORAGE
@ 3' DEEP =
10,700 CU. FT.

EAST BROAD STREET

STORAGE BASIN
2' @ 0.20%
BOT. @ 0.50%
12' INV. 734.28
15' INV. 734.44
15' INV. 734.82

CONC. PARKING AREA
JACK & FERN TERNESE
D.V. 834 P. 86
0.3345 A.

"JOHN DEERE"
DEALERSHIP
FUL FL. 1399

HOUSE

FREEMAN SWALK
D.V. 1324 P. 209

MATCH EX. GO. W/ PAV'T
S-79°21'33"E
141.94'


MATCH EX. GO. W/ PAV'T
135.90'

(2.173 AC. TERNESE PART)


(0.911 AC LAKOCY PART)

REDCO ASSOCIATES
3.51 AC. D.V. 995 P. 716

THEODORE J. LAKOCY ET AL
D.V. 1039 P. 358 PCL. 3

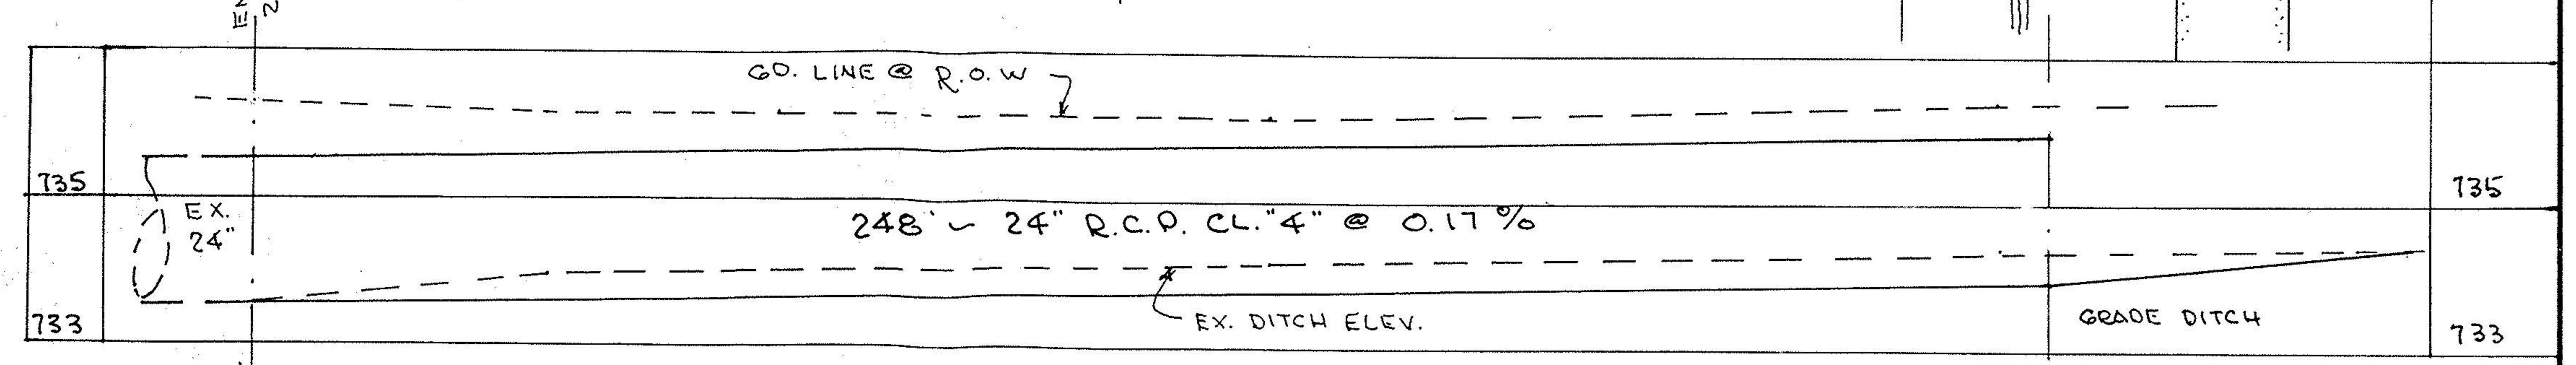

DITCH ENCLOSURE - ABBE RD.
SCALE: HORIZ. 1" = 20'
VERT. 1" = 2'

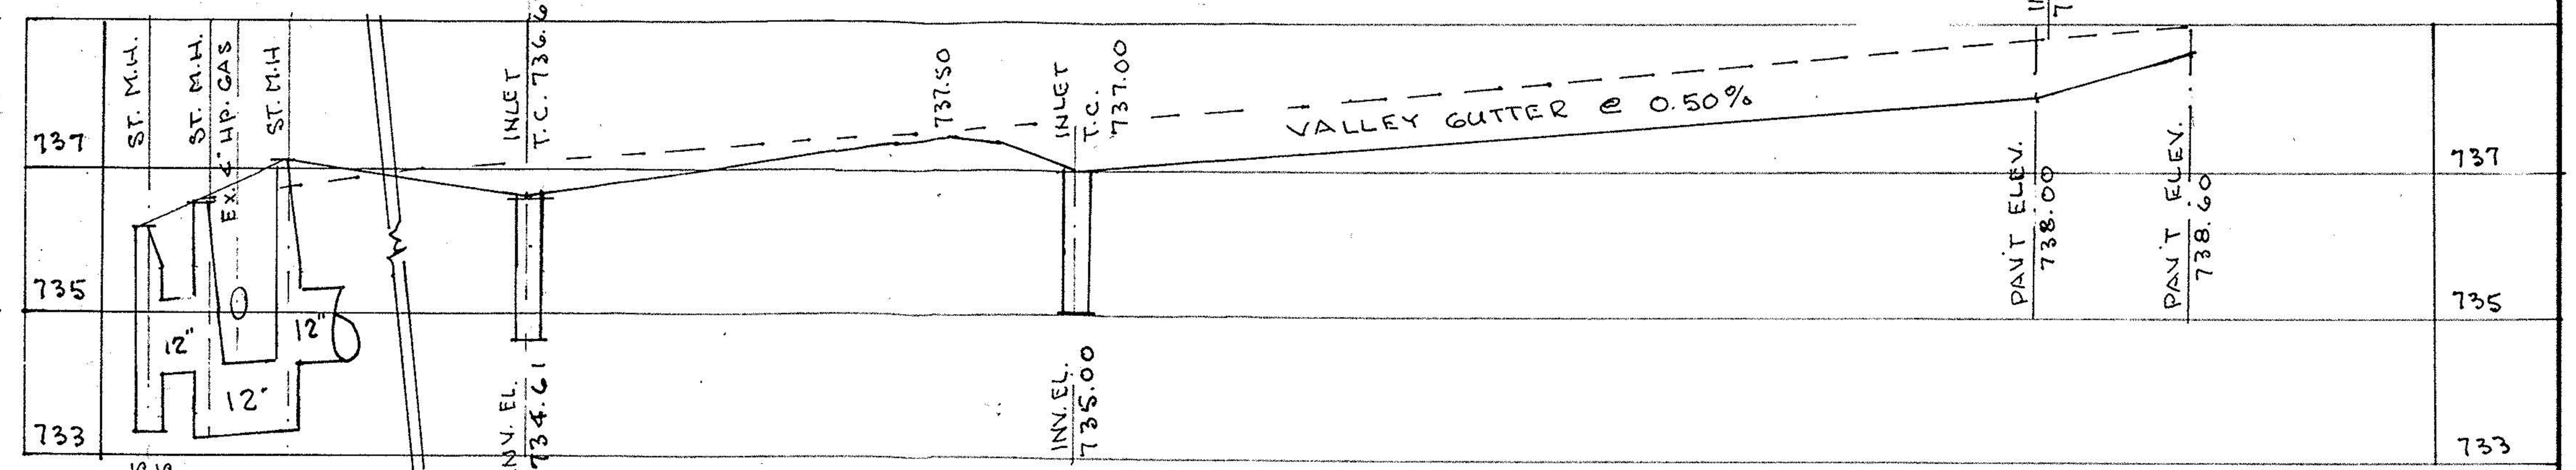

PAVEMENT PROFILE
SCALE: HORIZ. 1" = 30'
VERT. 1" = 2'

TOPOGRAPHICAL SURVEY
PART OF ELYRIA TOWNSHIP ORIGINAL LOT NO 7-E OF P.
CITY OF ELYRIA COUNTY OF LORAIN STATE OF OHIO

PREPARED BY
KLEINODER - SCHMIDT & ASSOC.
CONSULTING ENGINEERS & SURVEYORS

#16317
APPROVED
LORAIN CO.
MAP DEPT.
DATE 6-22-85
BY [Signature]

REV. 7-26-85
REV. 0-7-85
81-110

06-25-007-000-147
#16317
06-25-007-000-147
#16311
7.25