

STATE ROUTE 57

N 3° 02' 34" W 512.50'

N 2° 52' 05" W 284'

NORTH LINE OF O.V. NO. 7, EAST OF RIVER

N 86° 17' 21" E 711.88'

EXISTING POND 0.23 ACRE

EXISTING POND 0.73 ACRE

EXISTING POND 4.24 ACRES

8,785 TOTAL ACRES

N 86° 18' 39" E 932.98'

N 3° 42' 39" W 480.58'

N 86° 18' 39" E 190.32'

N 3° 16' 58" W 34.98'


N 3° 16' 58" W 50.00'

N 86° 15' 32" E 314.55'


N 86° 15' 32" E 289.55'

N 3° 16' 58" W 20.00'

TERNES DRIVE

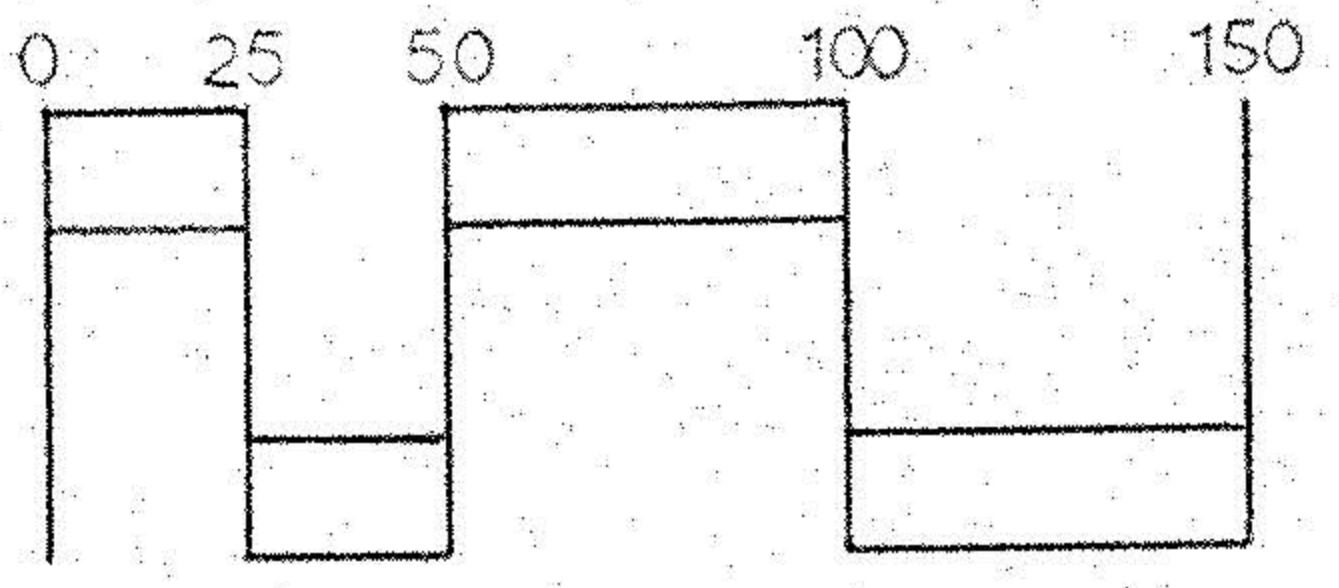

SCALE 1"=50'-0"

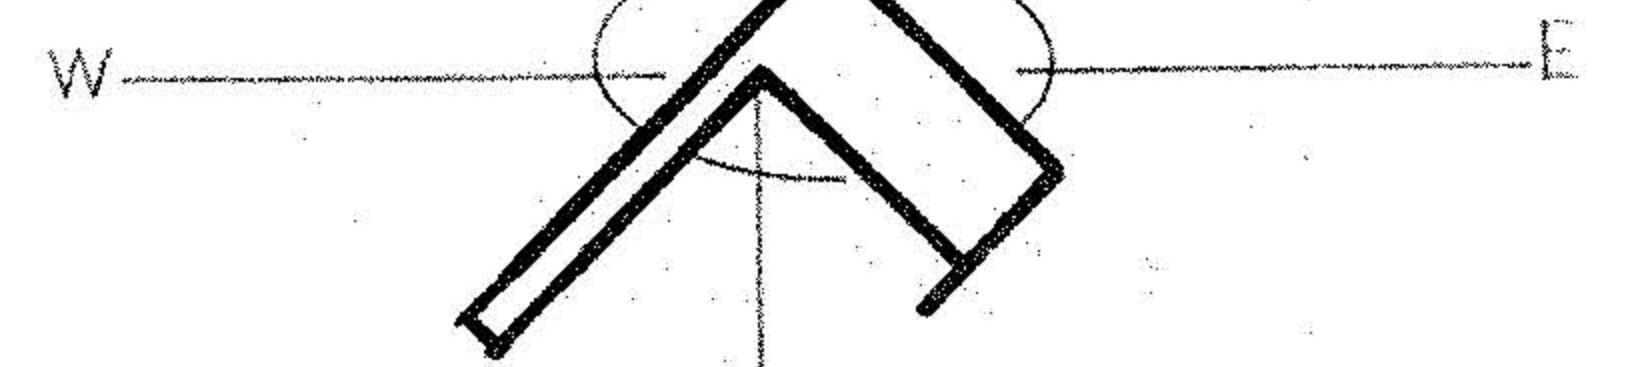

Norman R. Hura and Associates



#19030
 APPROVED
 L. H. HURA CO.
 MA. DEPT.
 DATE 7-9-90
 PAGE 6-125, 12
 BY CAROLYN FRANCIS
 VOL. # 19030

CHARLES PETEK

PLAT OF PROPERTY
ELYRIA, OHIO

PART OF ORIGINAL ELYRIA TWP. LOT NO. 7
EAST OF RIVER

JUNE 1990